

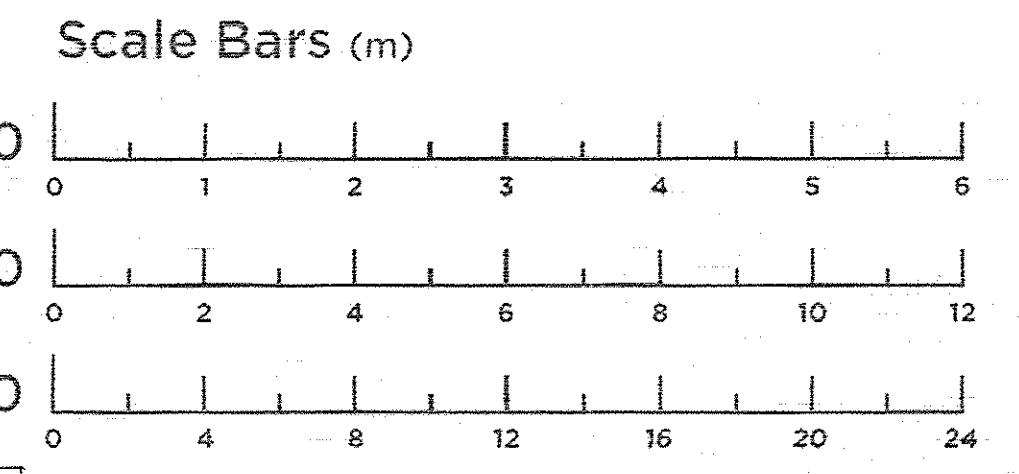
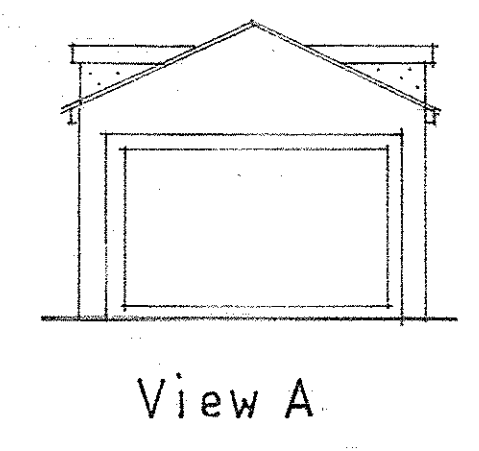
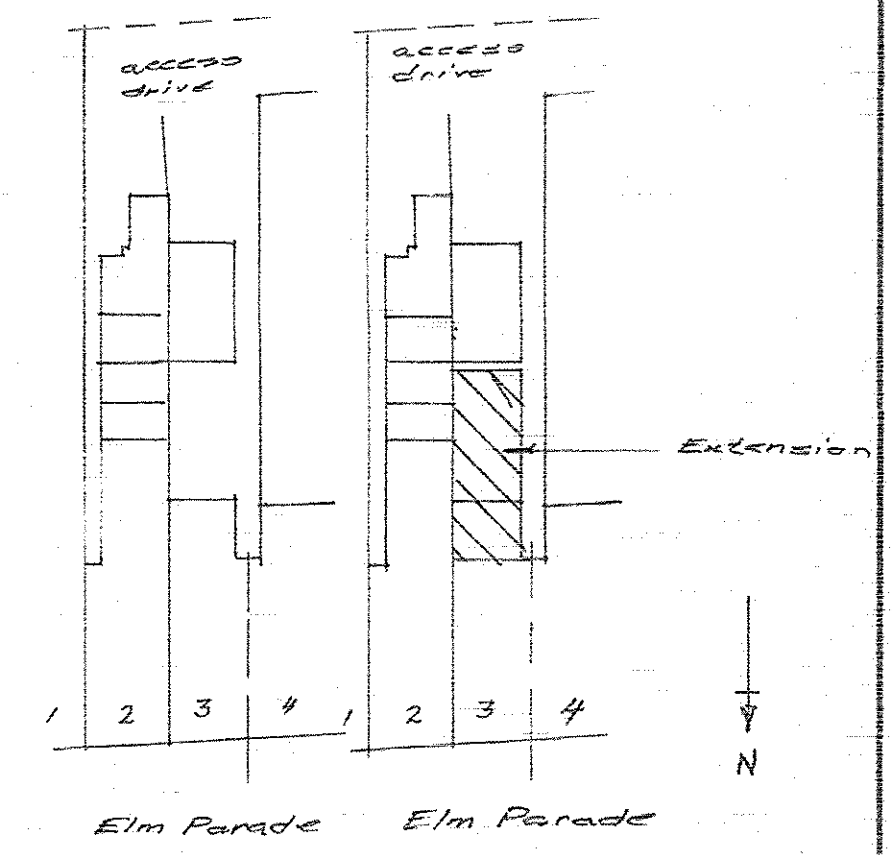


Existing Proposed floor plans 1:100
 Ground Mezzanine


Proposed / Existing sectional elevations 1:100

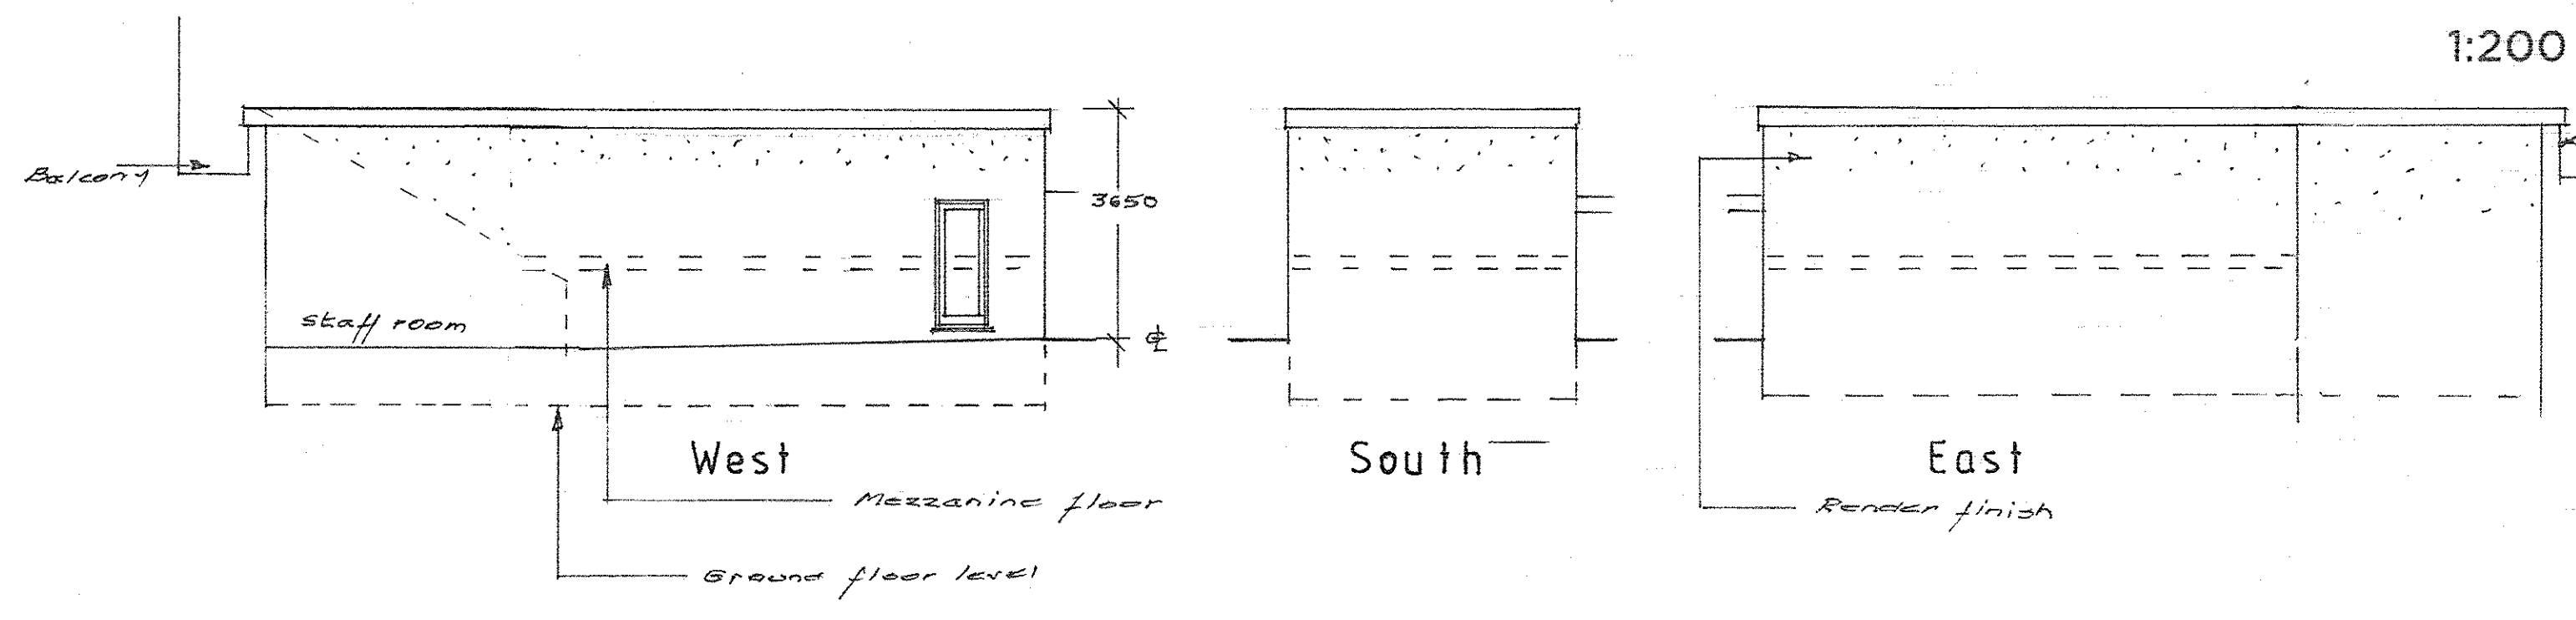

Block plans 1:500
 Existing Proposed

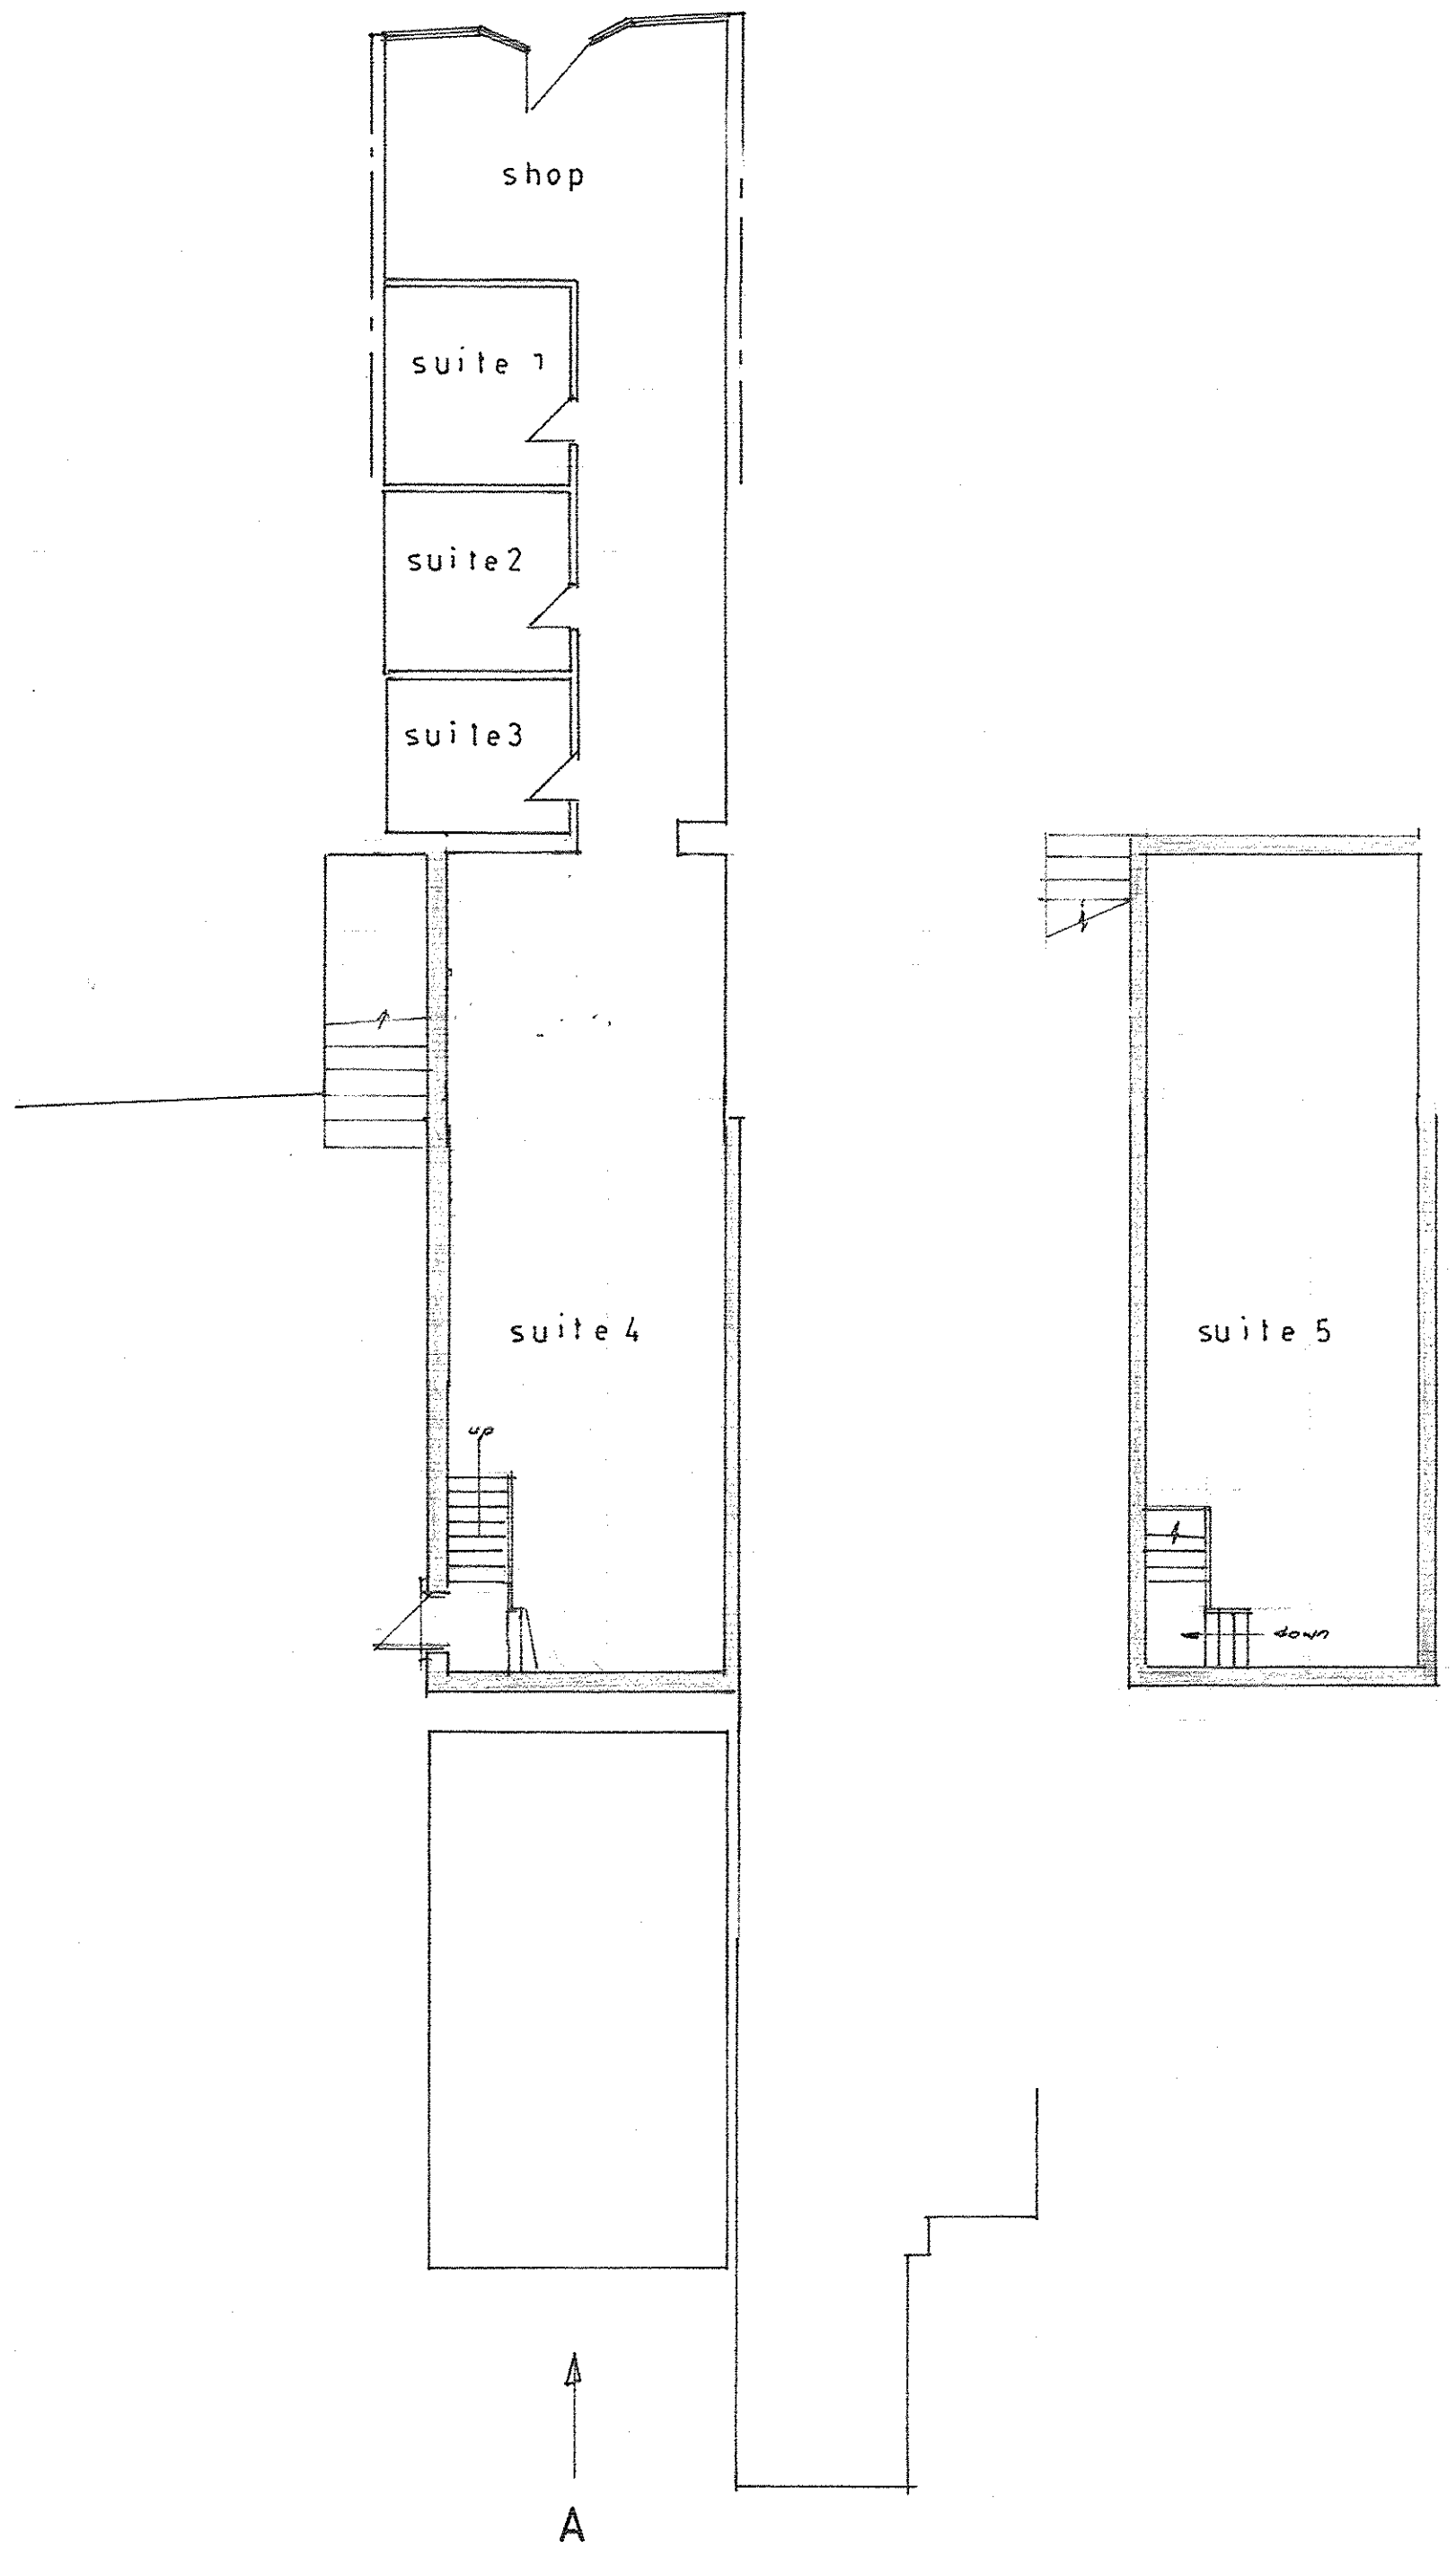

Roof plan 1:100
 Exg / prop

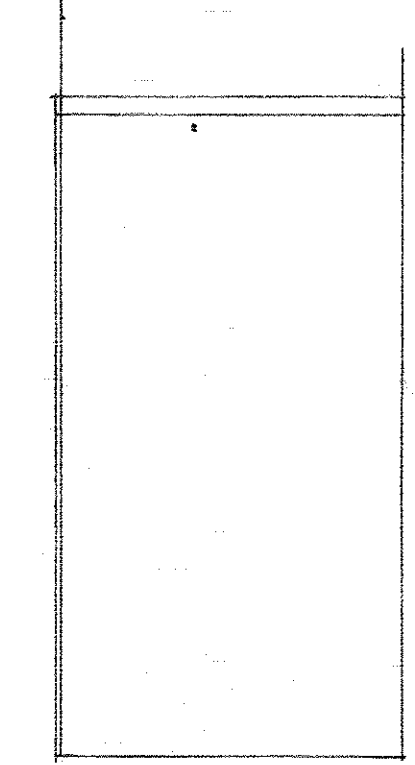

PLAN & SURVEY LTD BUILDING SURVEYORS	
25 Alton Close, Bentley, Kent, DA5 3QJ Mike Course Email: planandsurvey@btinternet.com Mobile: 07767 881391	
Client Mr C. Ibrahim	
Job Title 3, Elm Parade, Main Road, Sidcup, Kent. DA14 4NY	
Drawing Title Raising of roof to approved extension.	
Scale 1:50 1:100 1:200	