
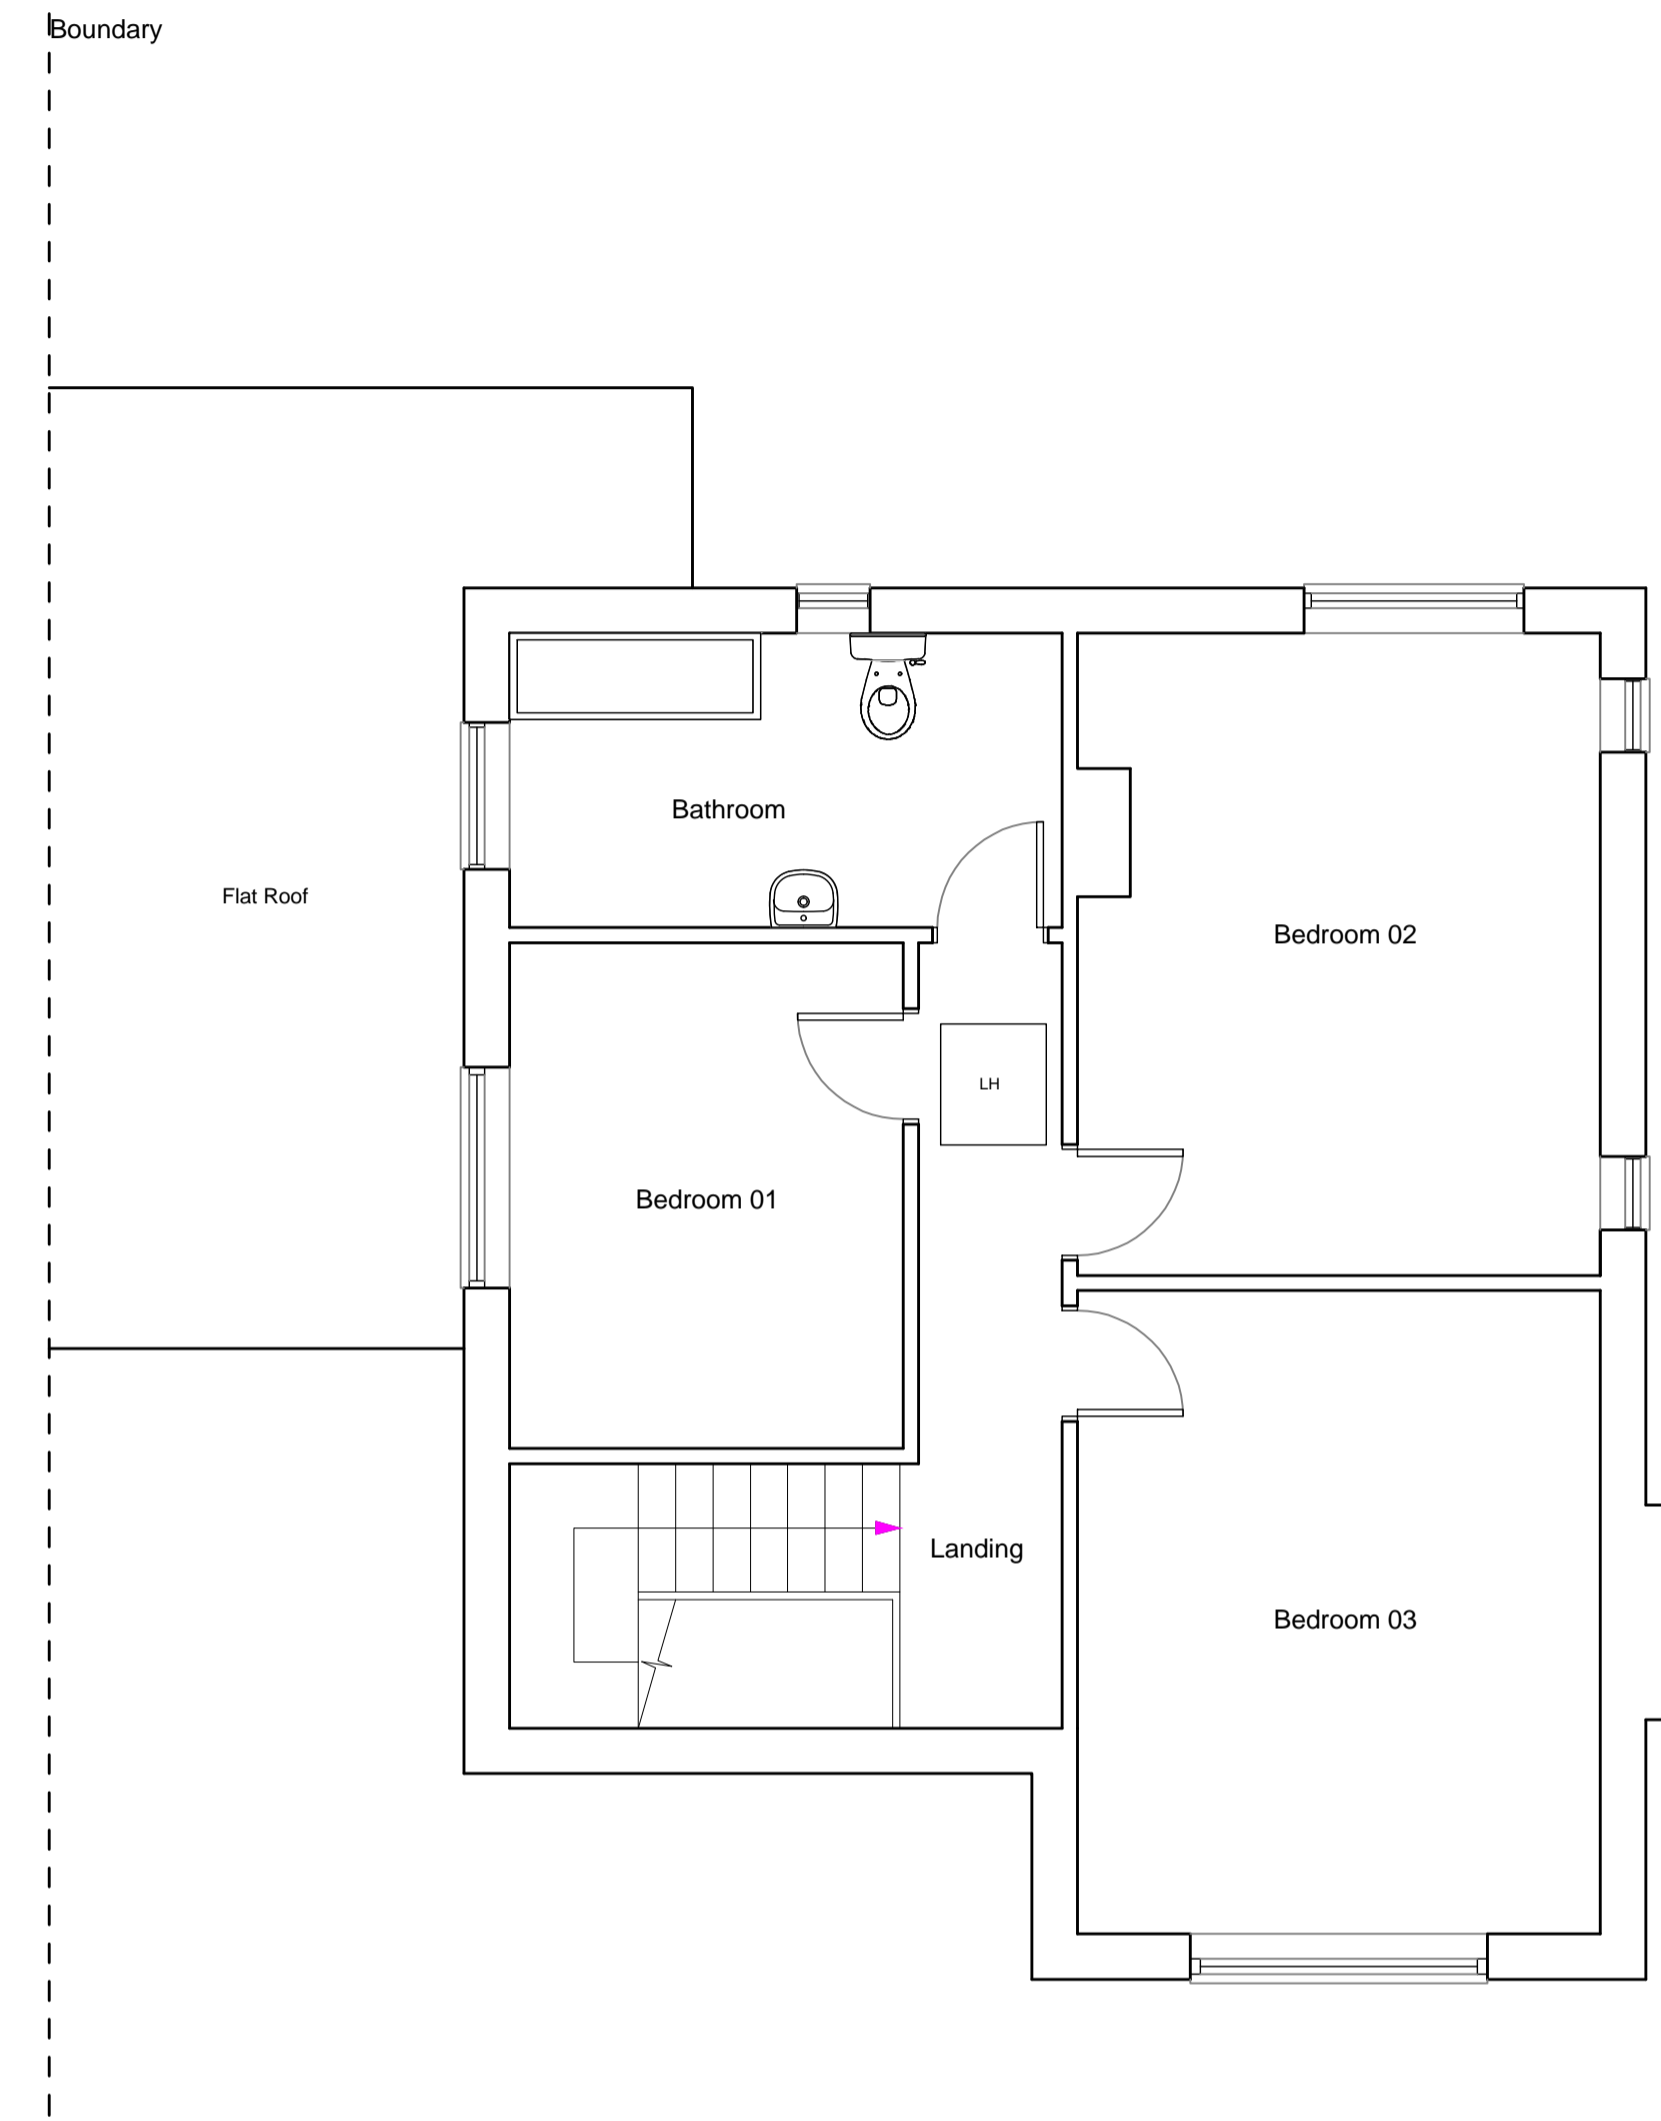


Ground Floor Plan

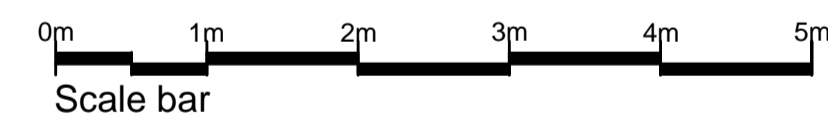

First Floor Plan

REV	DESCRIPTION	DATE	INT	CHKD
STATUS	FOR INFORMATION			

Project
 38 Parkwood Road, Bexley,
 Kent. DA5 3NW
 Title
 Existing Floor Plans

Scale: 1:50@A1
 Date: 09.08.23
 Project No.: 2023-155
 Drawn: N/A
 Drawing No.: 002
 Checked: N/A
 Revision: ~