



DO NOT SCALE FOR PLANNING PURPOSES ONLY
ALL DIMENSIONS TO BE VERIFIED BY THE CONTRACTOR ON SITE

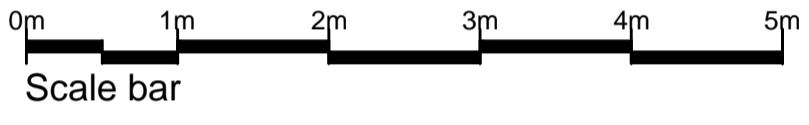


Front Elevation




Rear Elevation

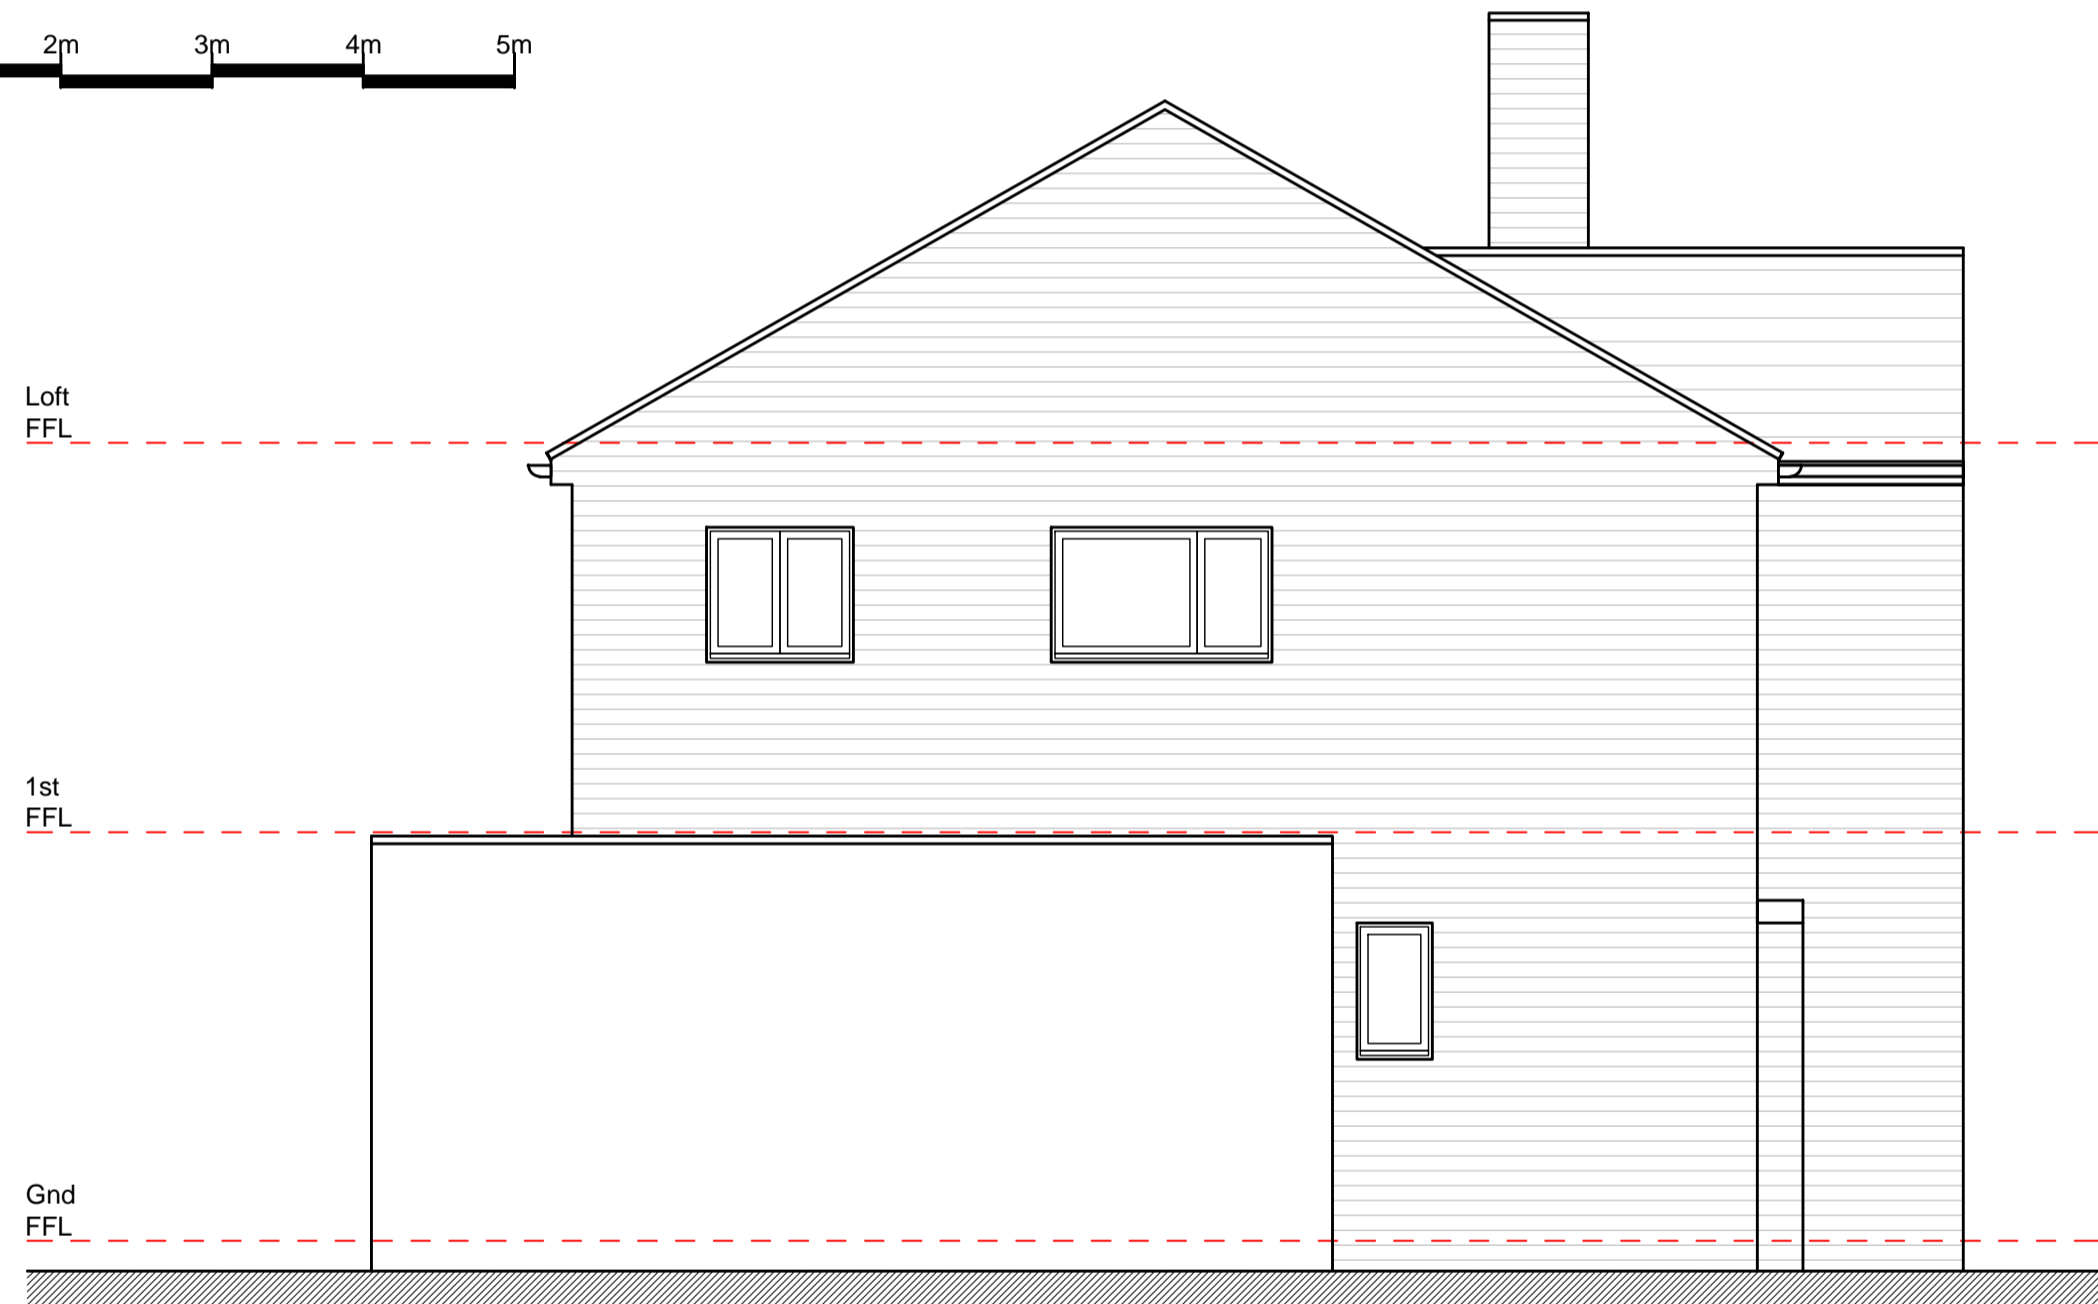

Side Elevation

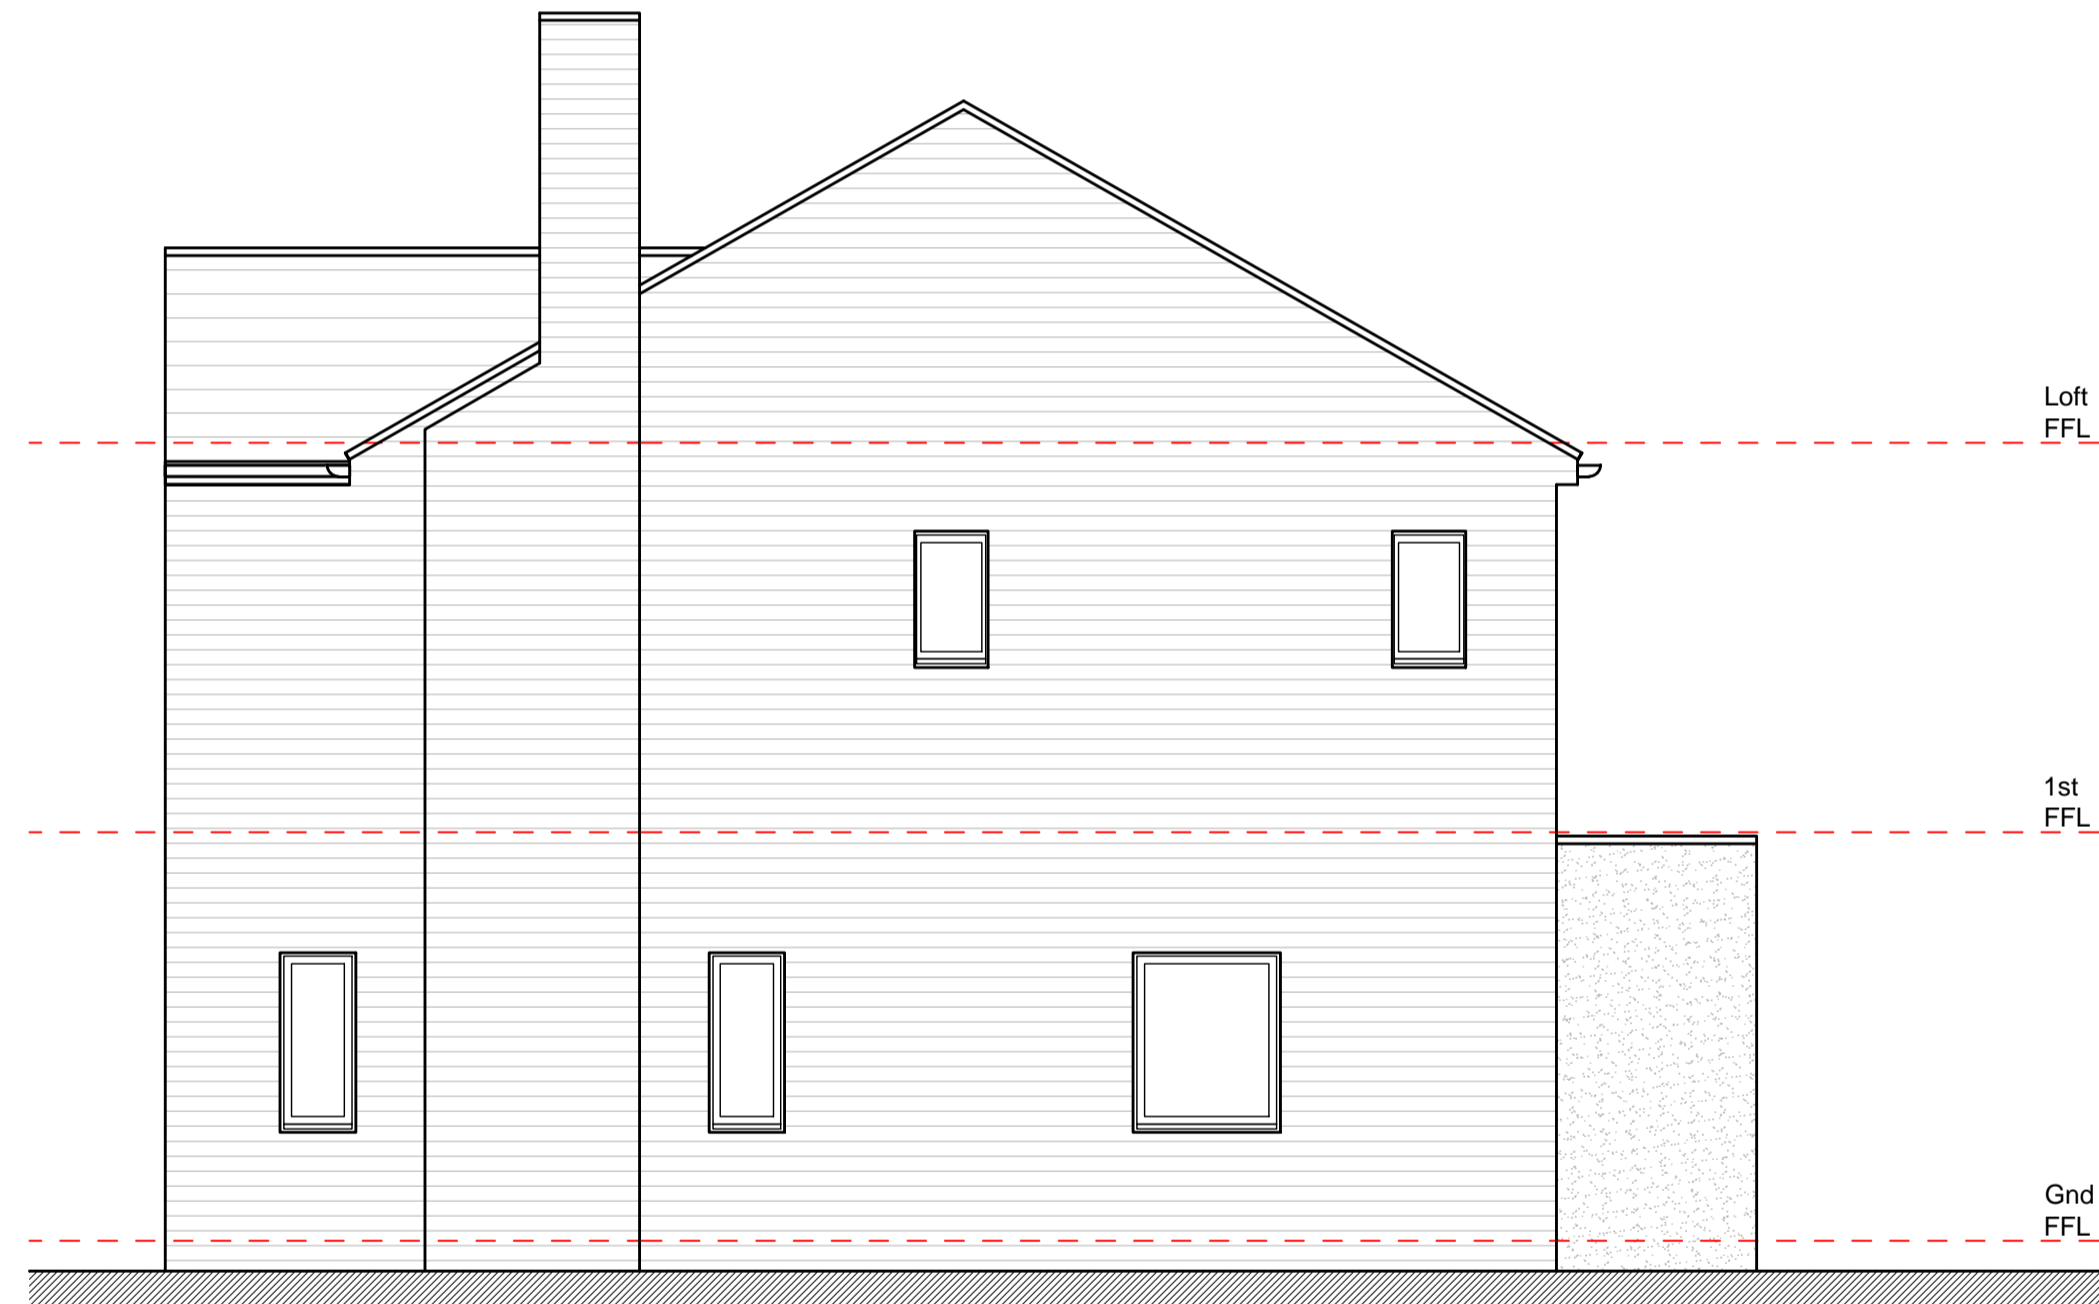

Side Elevation

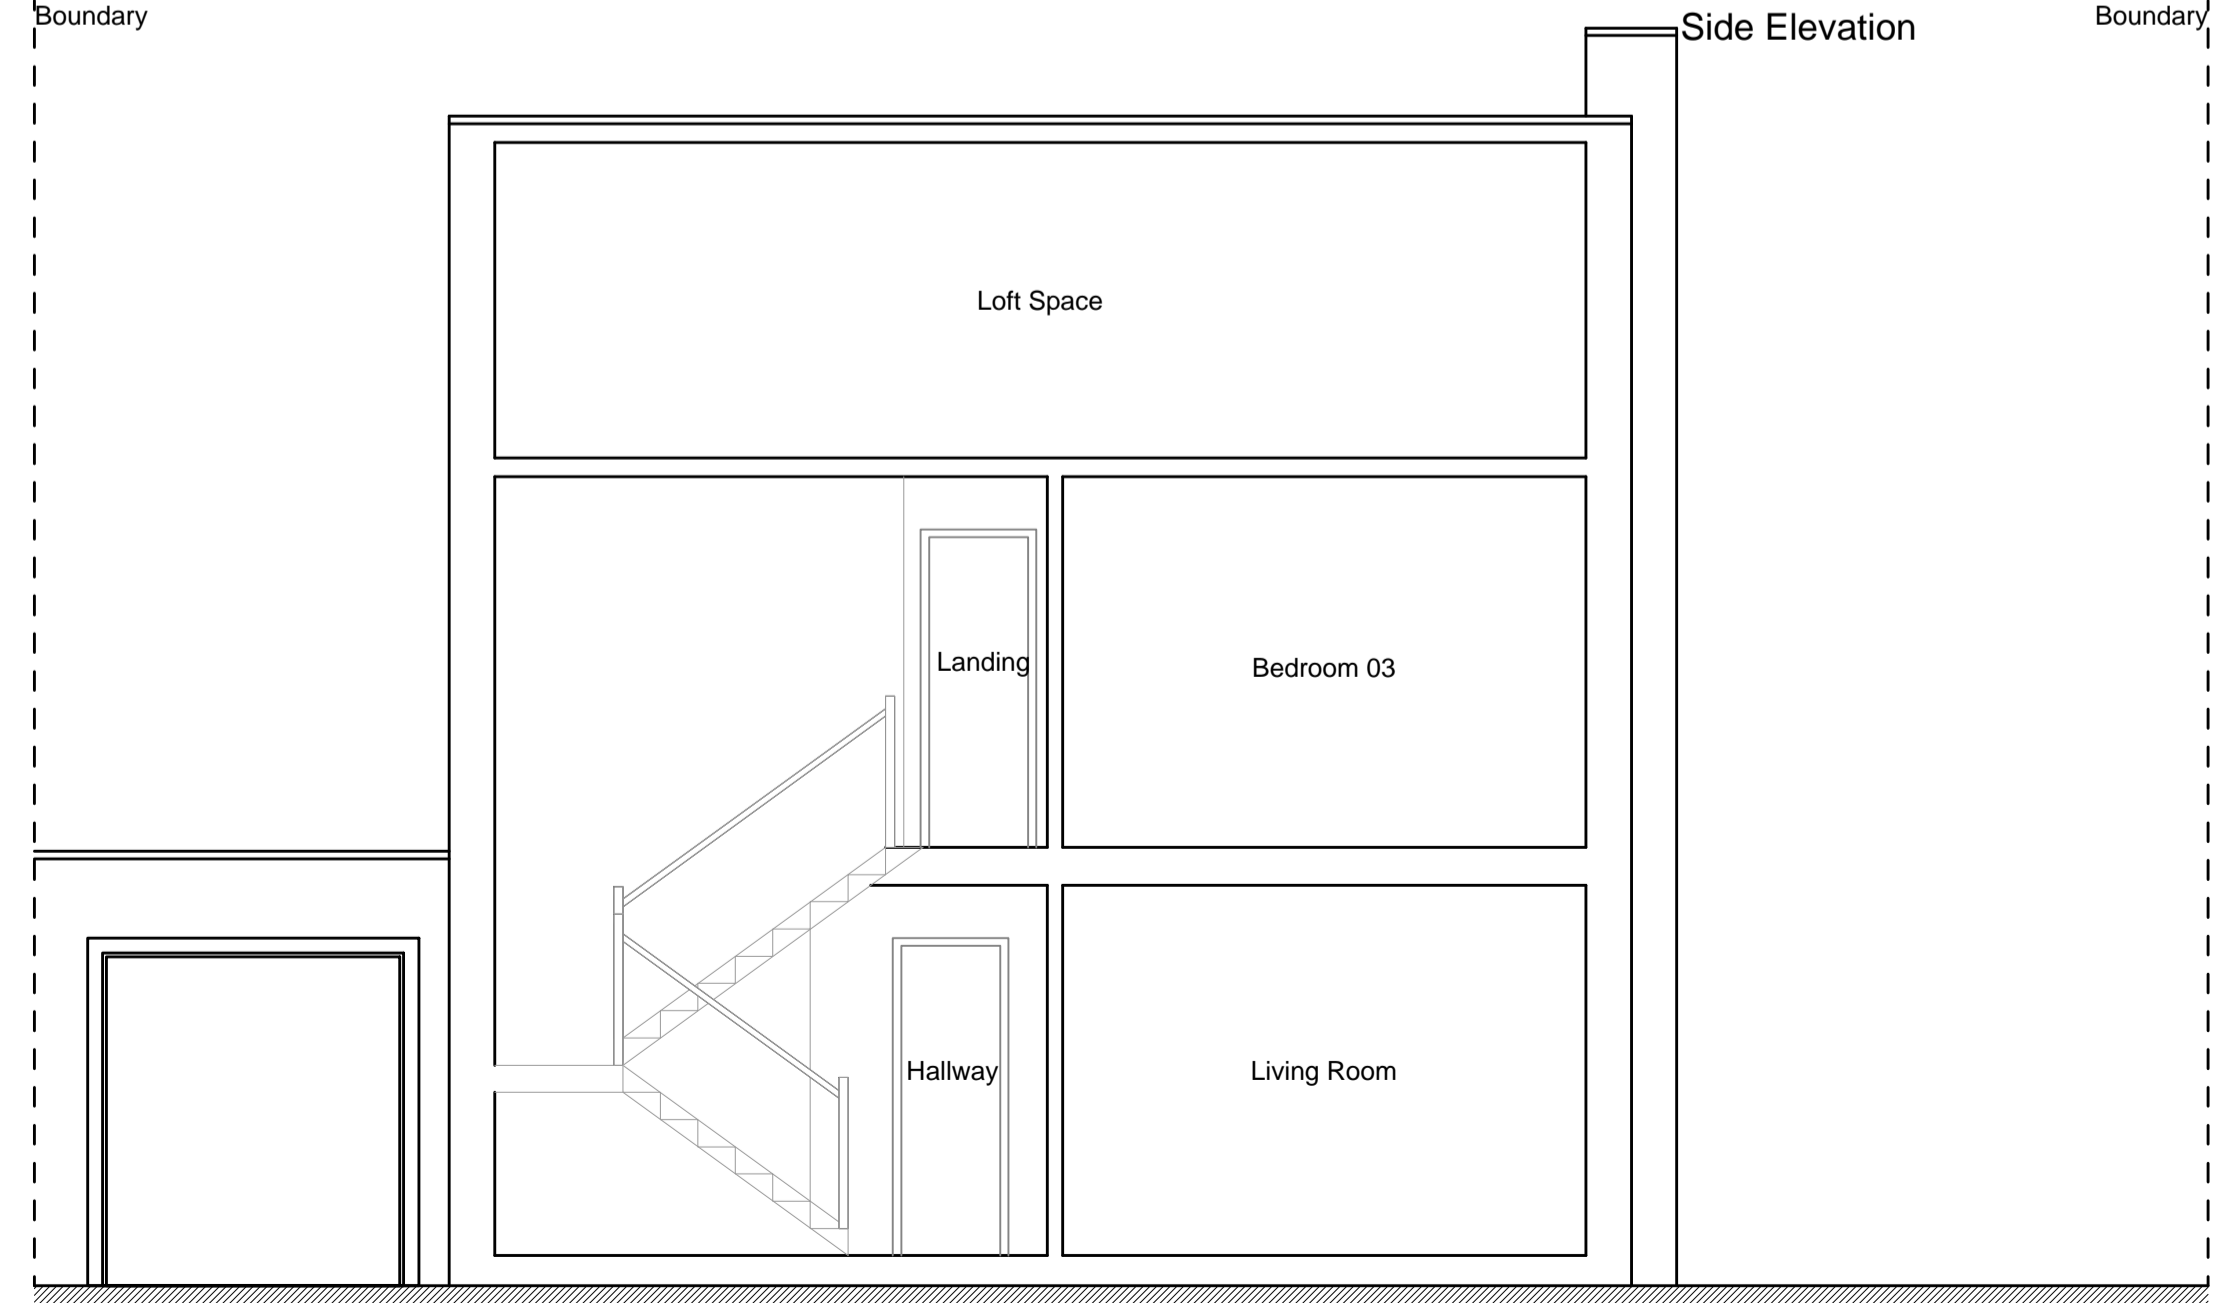

Section A-A

REV	DESCRIPTION	DATE	INT	CHKD
	FOR INFORMATION			

Project
38 Parkwood Road, Bexley,
Kent. DA5 3NW

Title
Existing Elevations
& Section

Scale 1:50@A1	Date 09.08.23	Drawn N/A	Checked N/A
Project No: 2023-155	Drawing No. 004	Revision ~	