
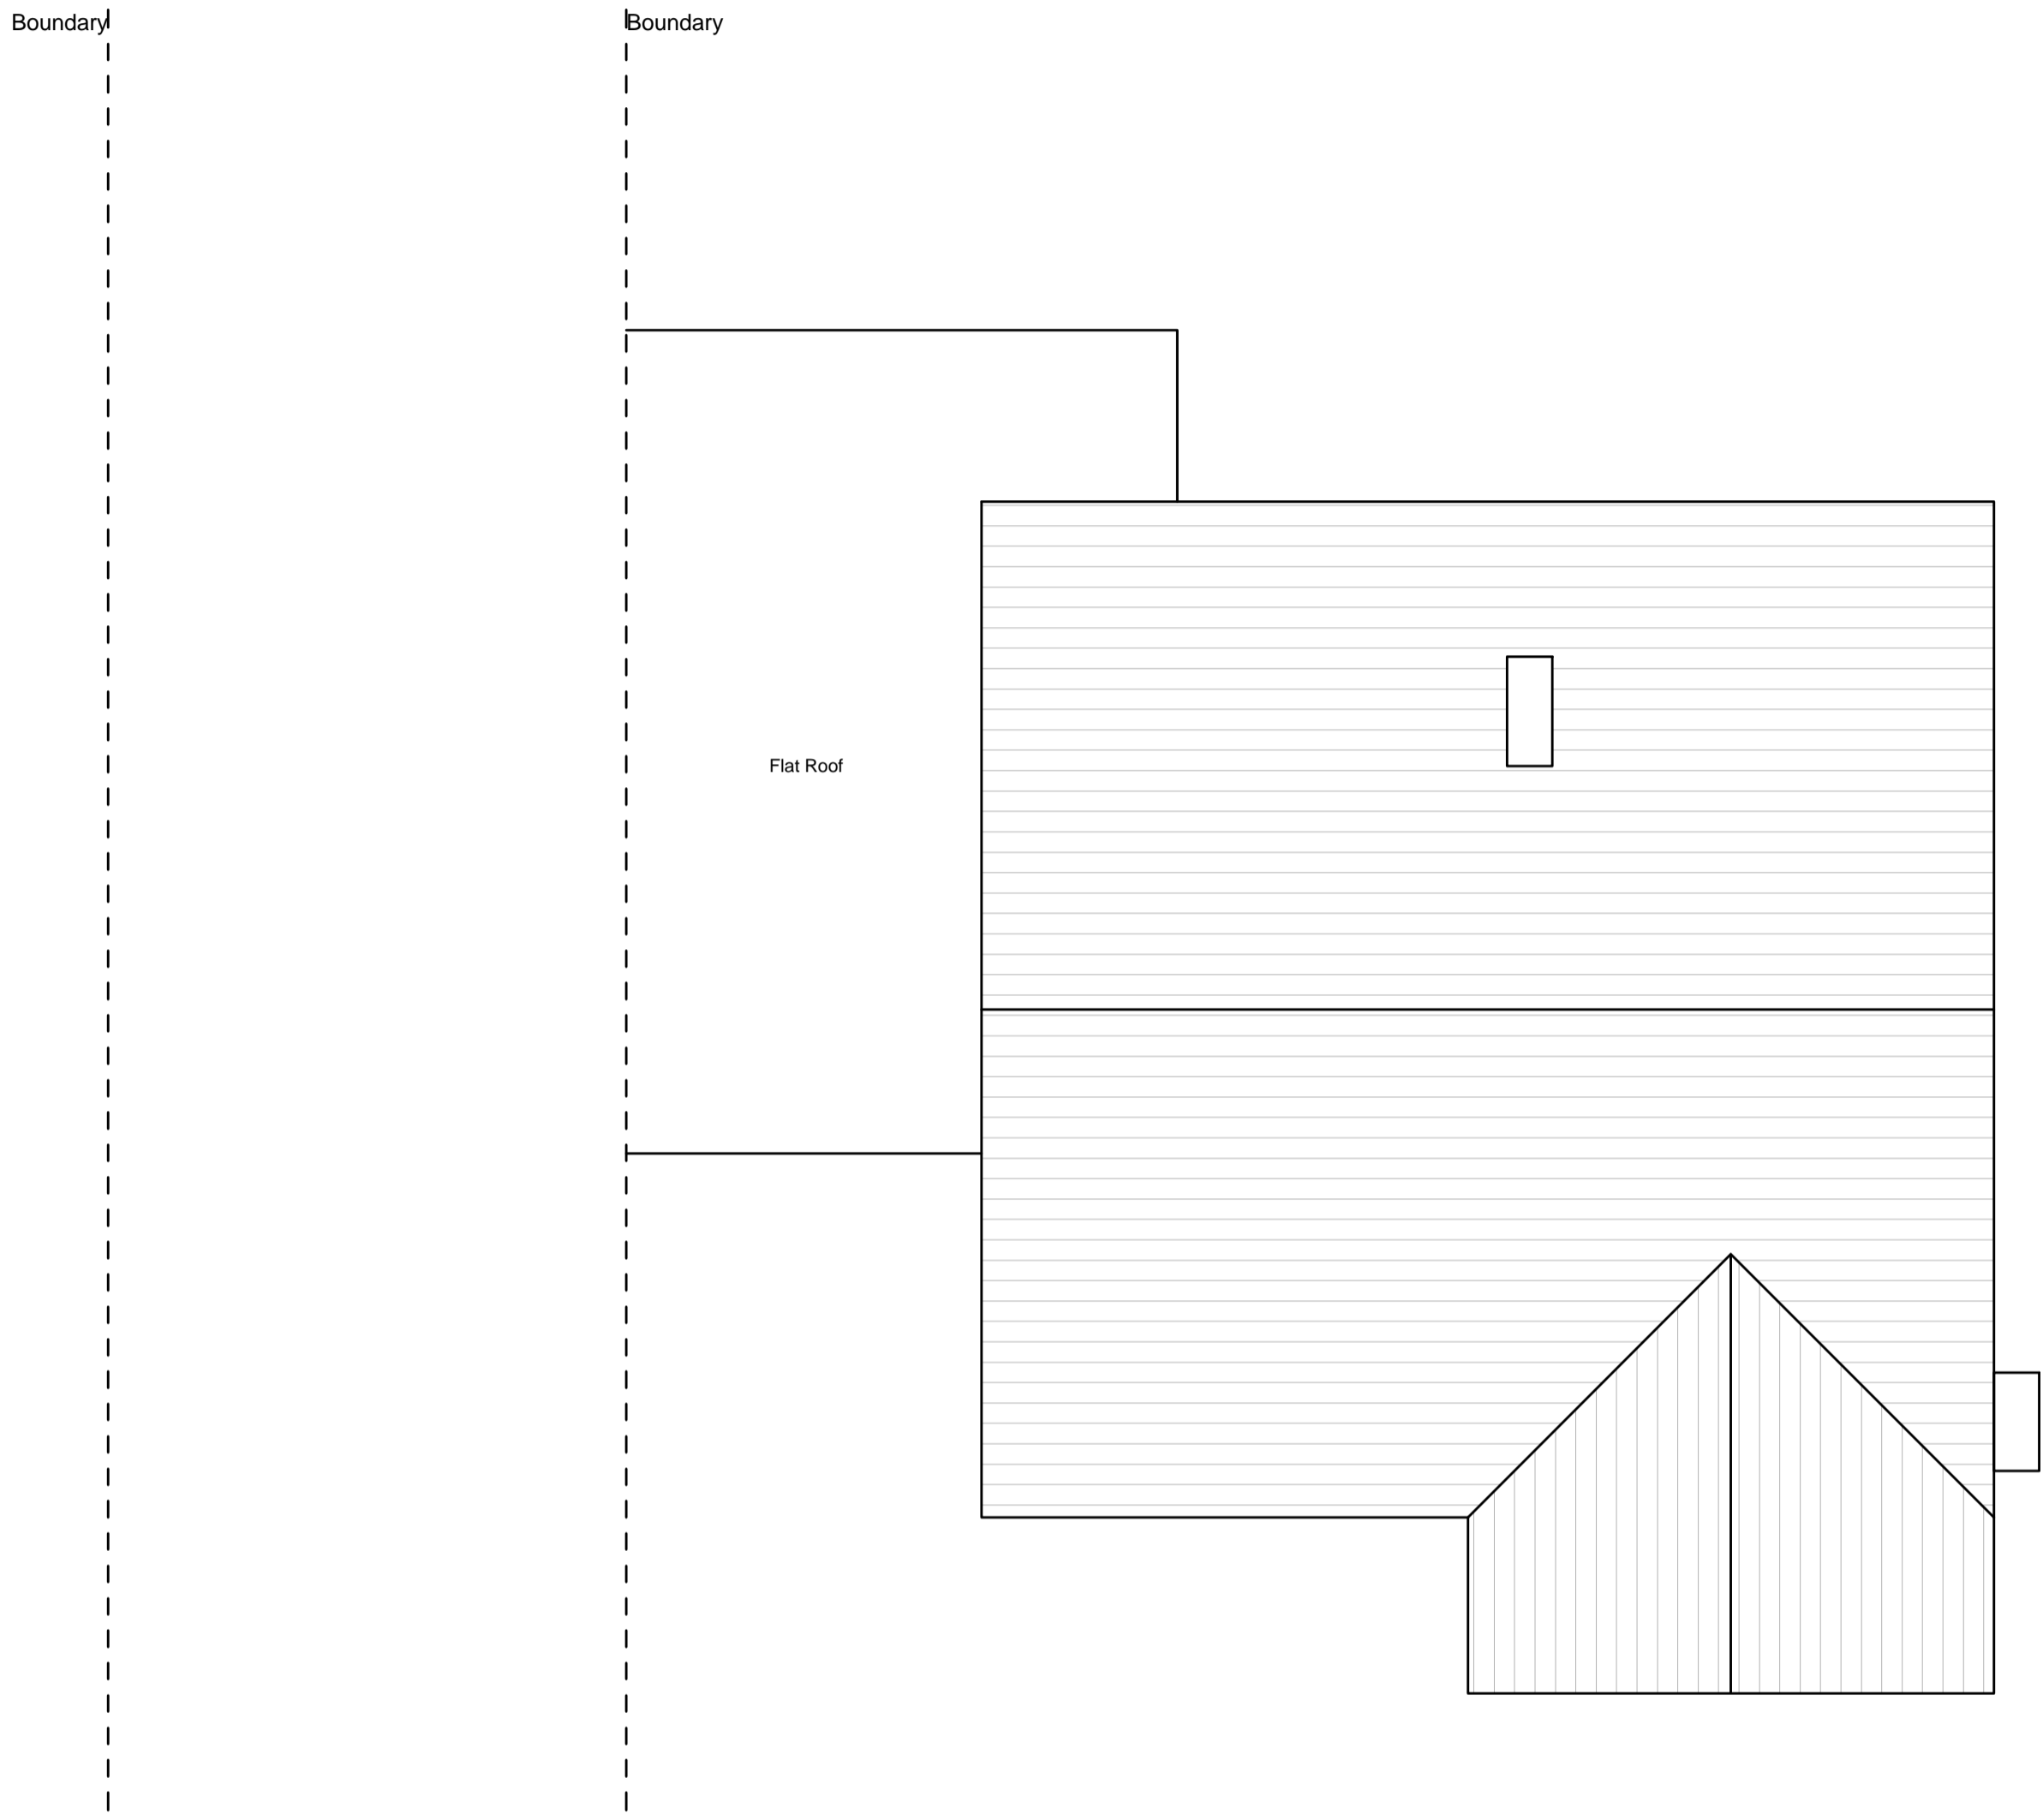


Loft Plan

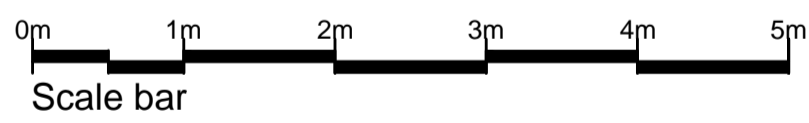

Roof Plan

REV	DESCRIPTION	DATE	INT	CHKD
	STATUS	FOR INFORMATION		

Project
38 Parkwood Road, Bexley,
Kent. DA5 3NW

Title
Existing Loft &
Roof Plans

Scale	Date	Drawn	Checked
1:50@A1	09.08.23	N/A	N/A
Project No:	Drawing No.	Revision	
2023-155	003	~	