
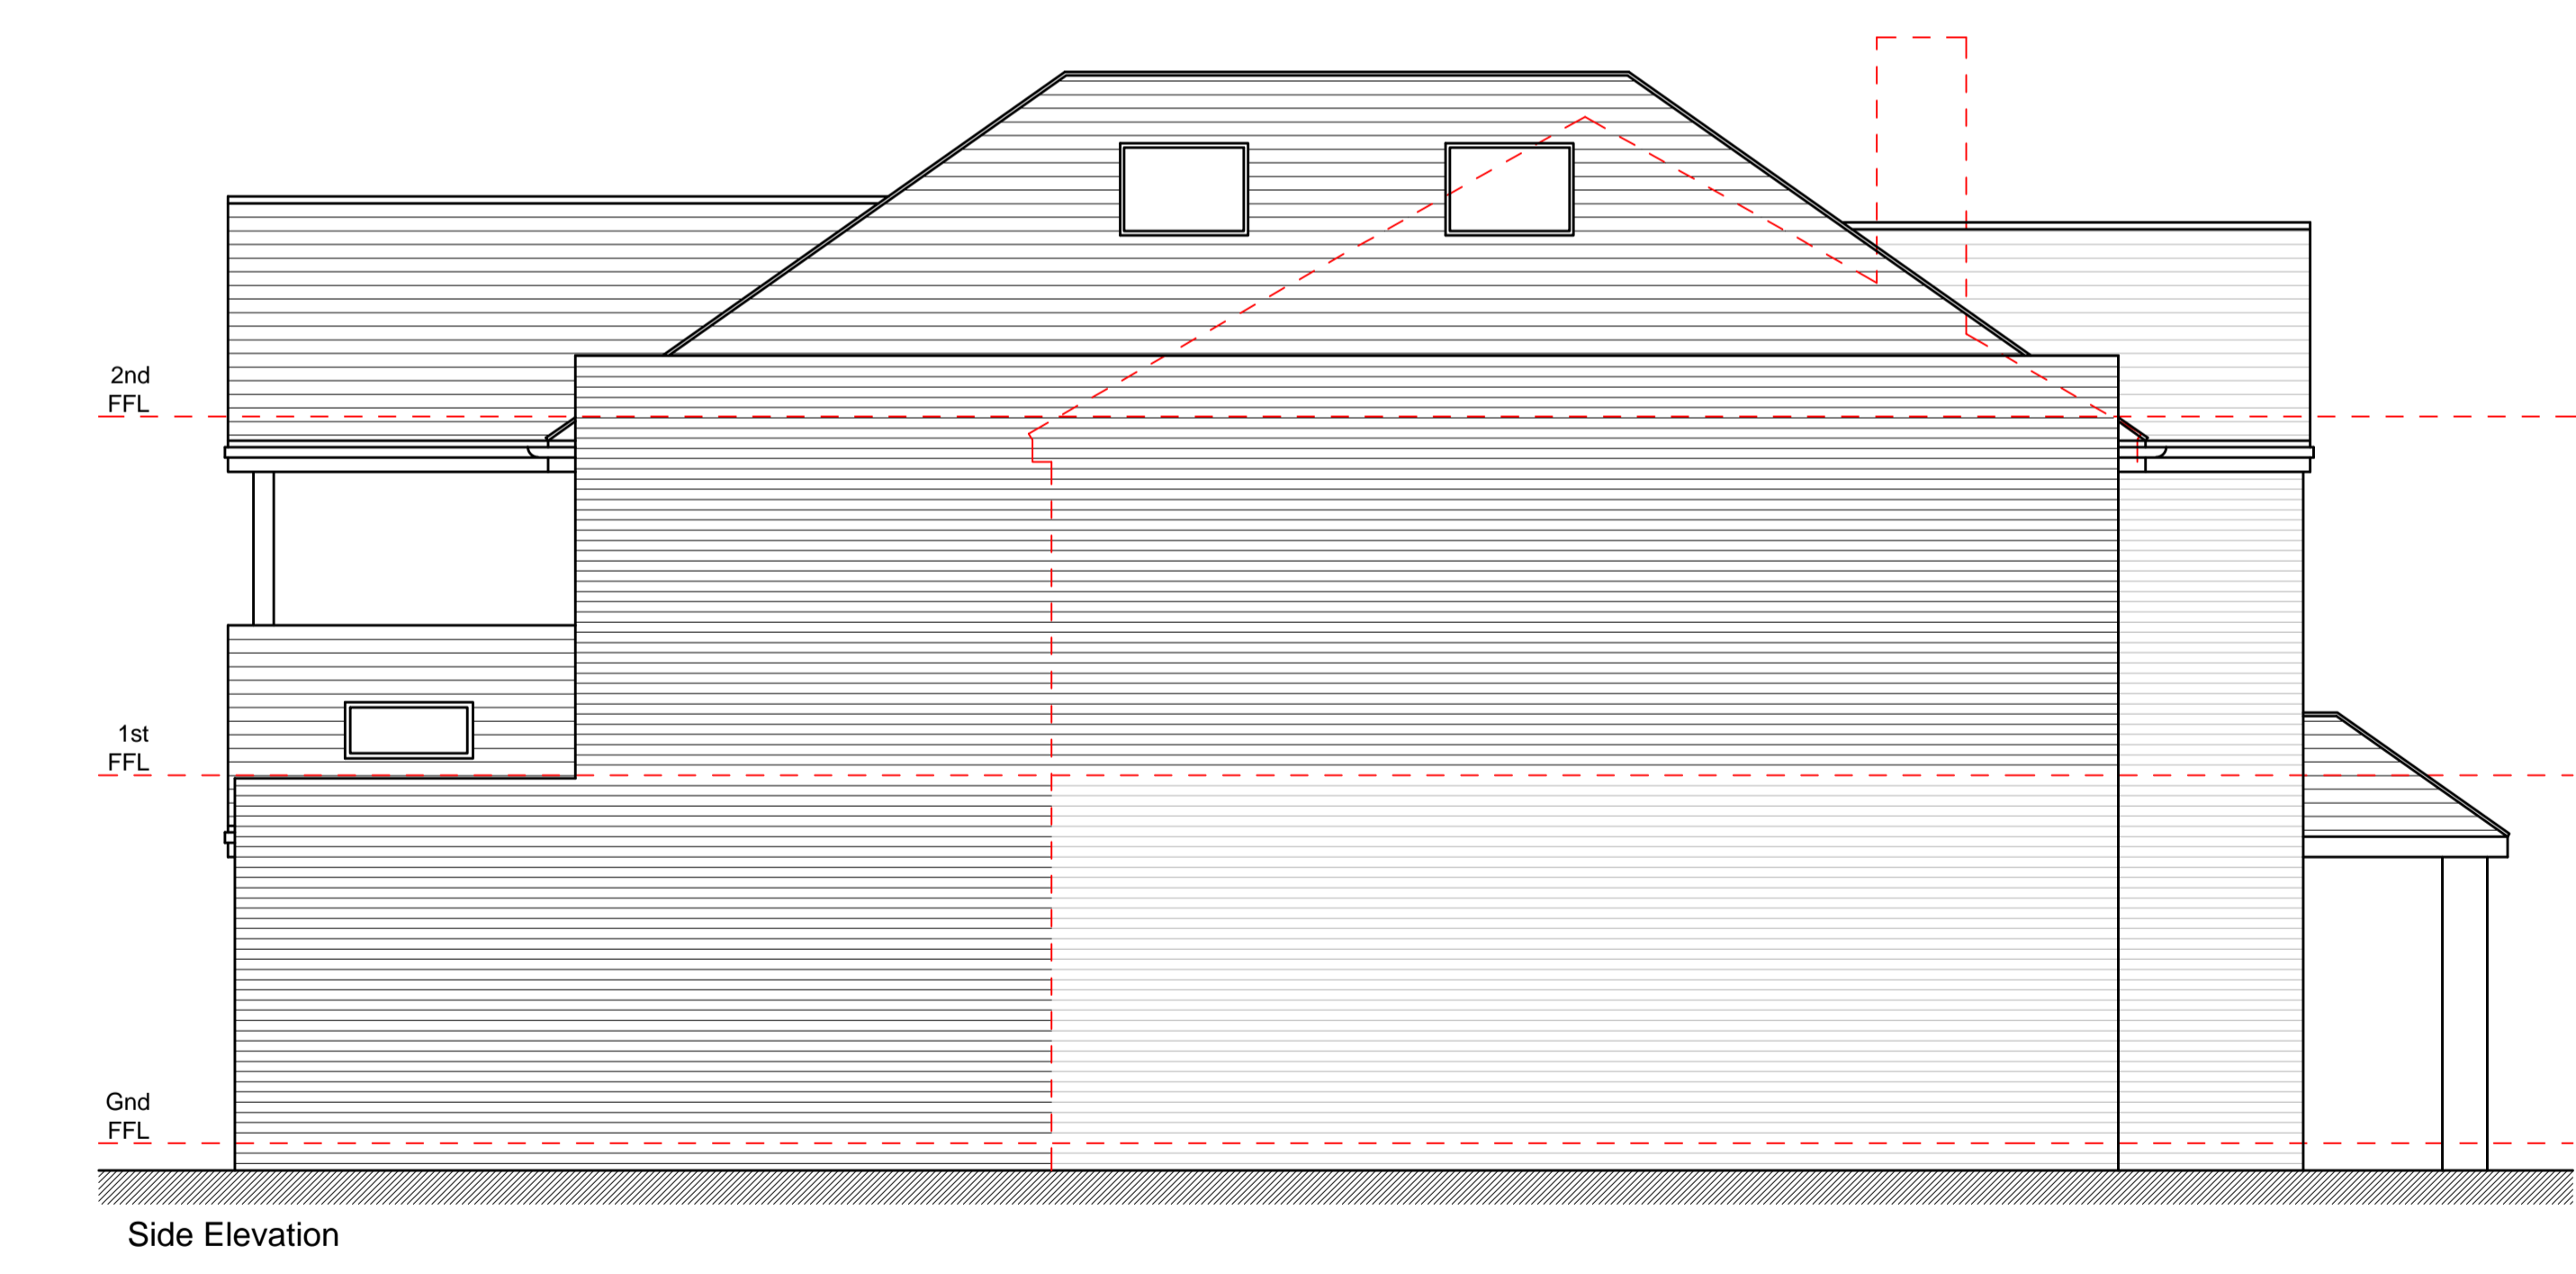
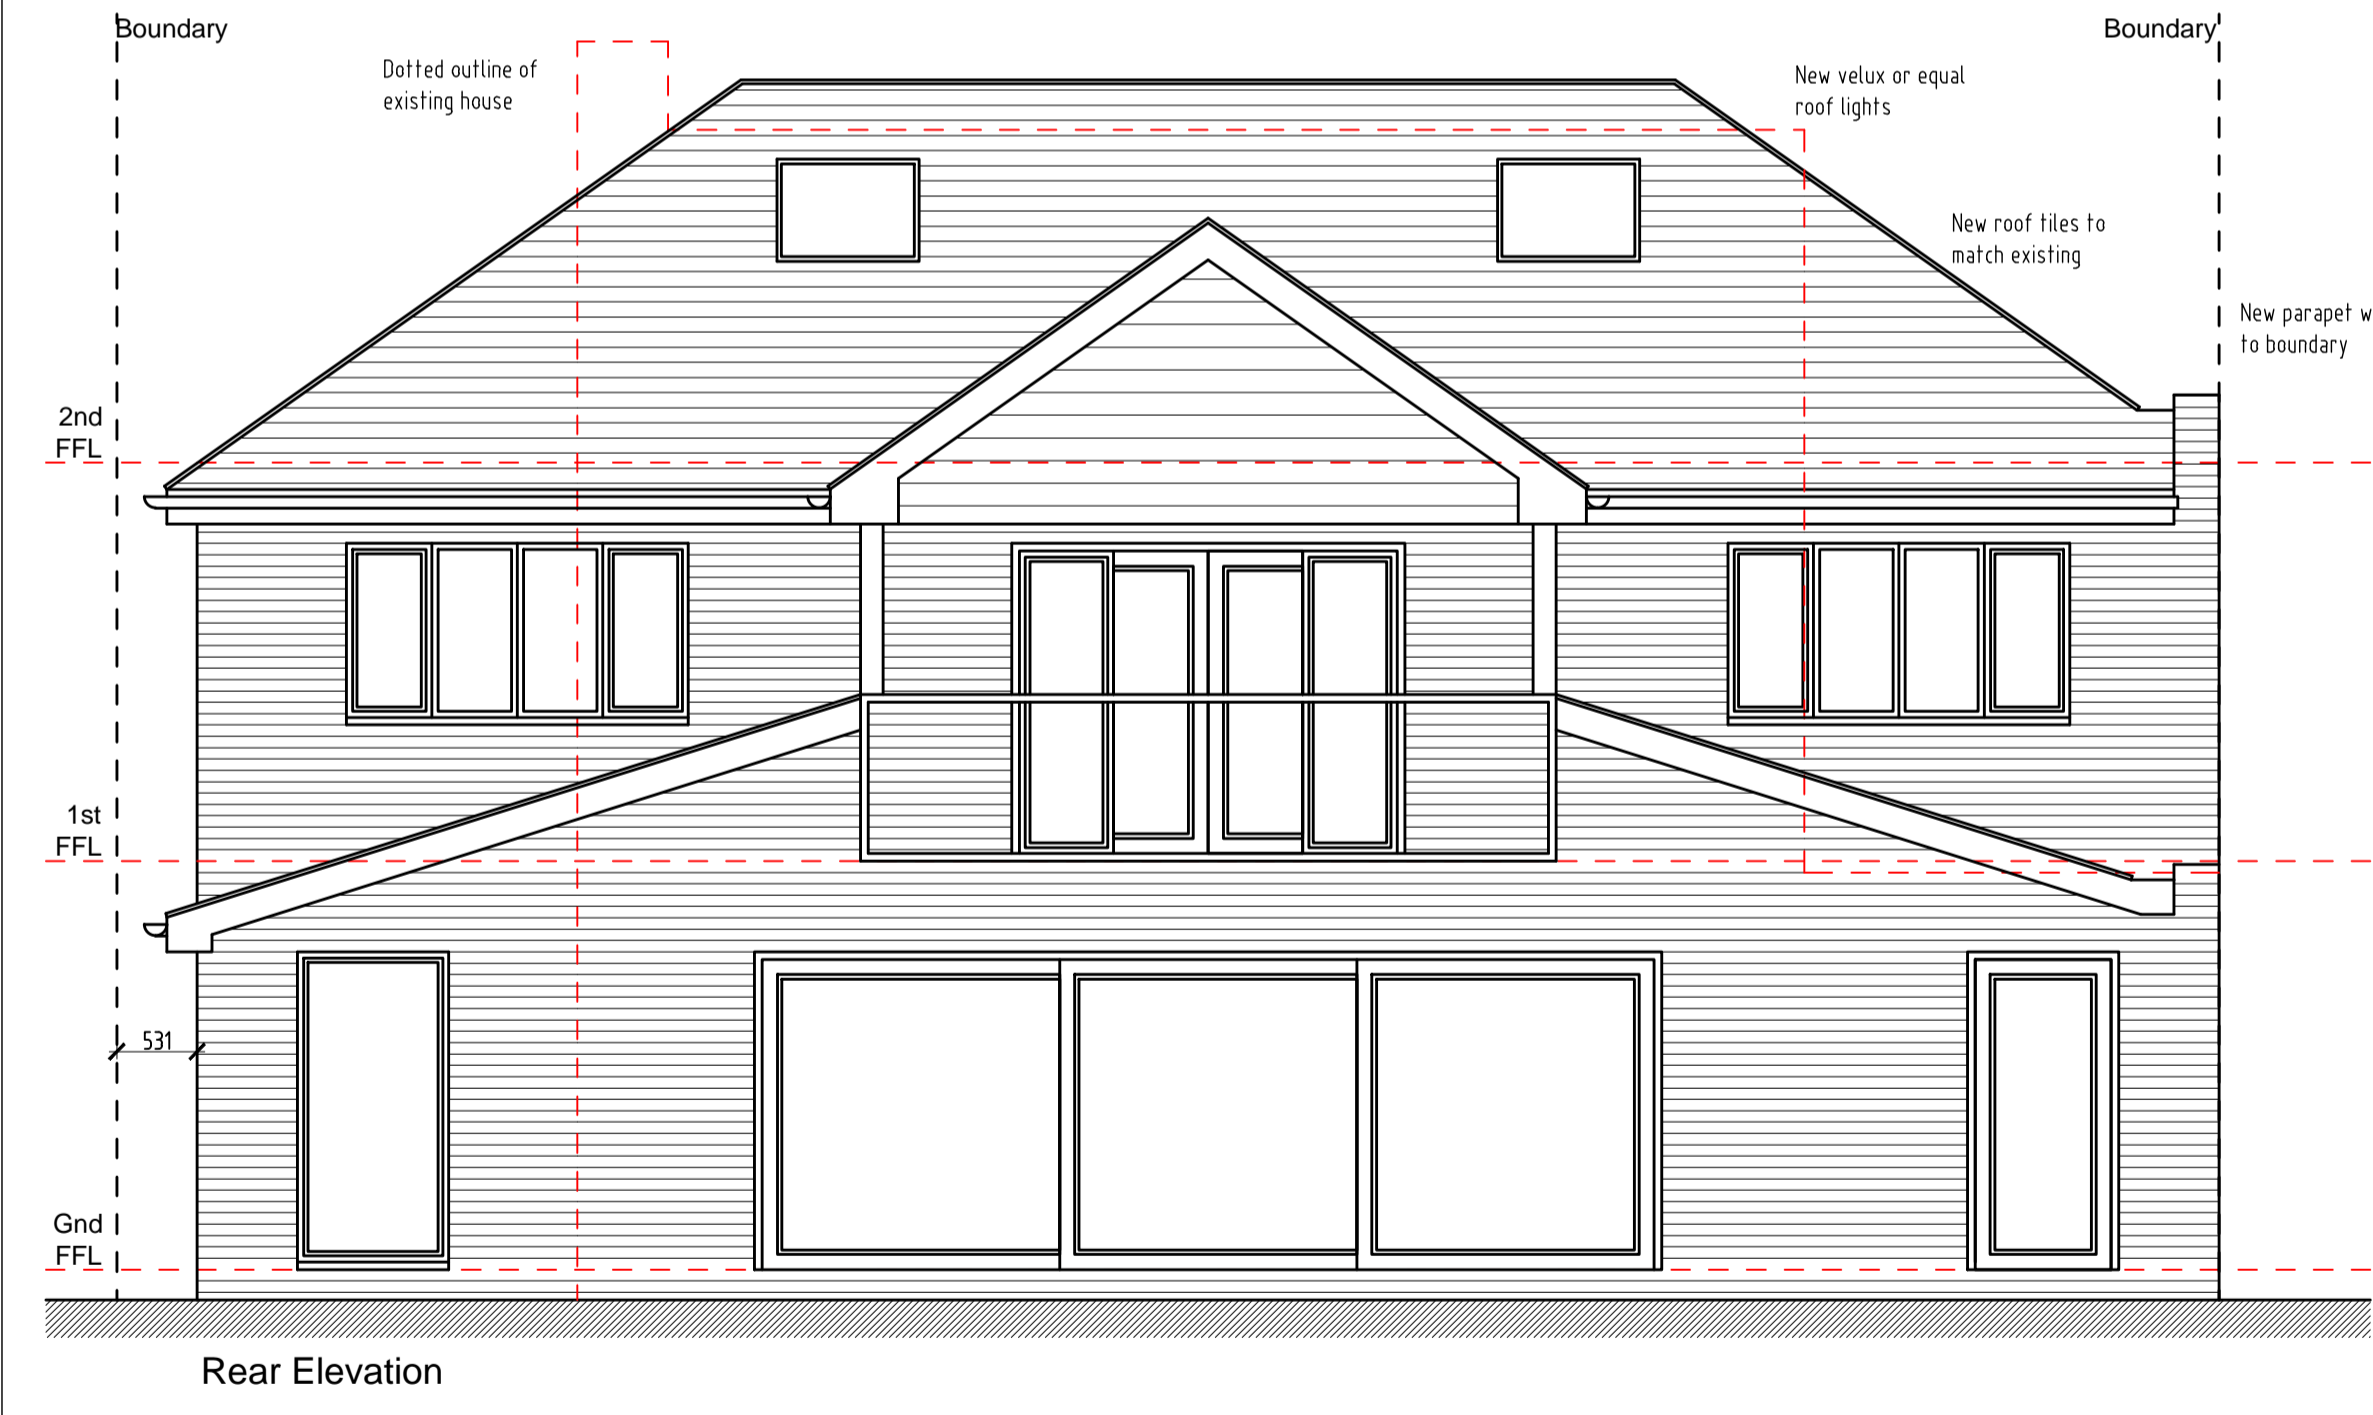


DO NOT SCALE FOR PLANNING PURPOSES ONLY
ALL DIMENSIONS TO BE VERIFIED BY THE CONTRACTOR ON SITE

Note:-

- All dimensions where indicated are approximate and are for guidance purposes only. Actual dimensions should be checked on site.
- For proposed Ground Floor Layout see drawing 2023/155 - 005.
- For proposed First Floor Layout see drawing 2023/155 - 006.
- For proposed Second floor layout see drawing 2023/155 - 007.
- For proposed roof plan see drawing 2023/155 - 008.
- For proposed section see drawing 2023/155 - 010.
- Contractor to assume design responsibility under CDM2015.
- Note, all structural information noted should be checked against detailed structural engineers information / calculation sheets.

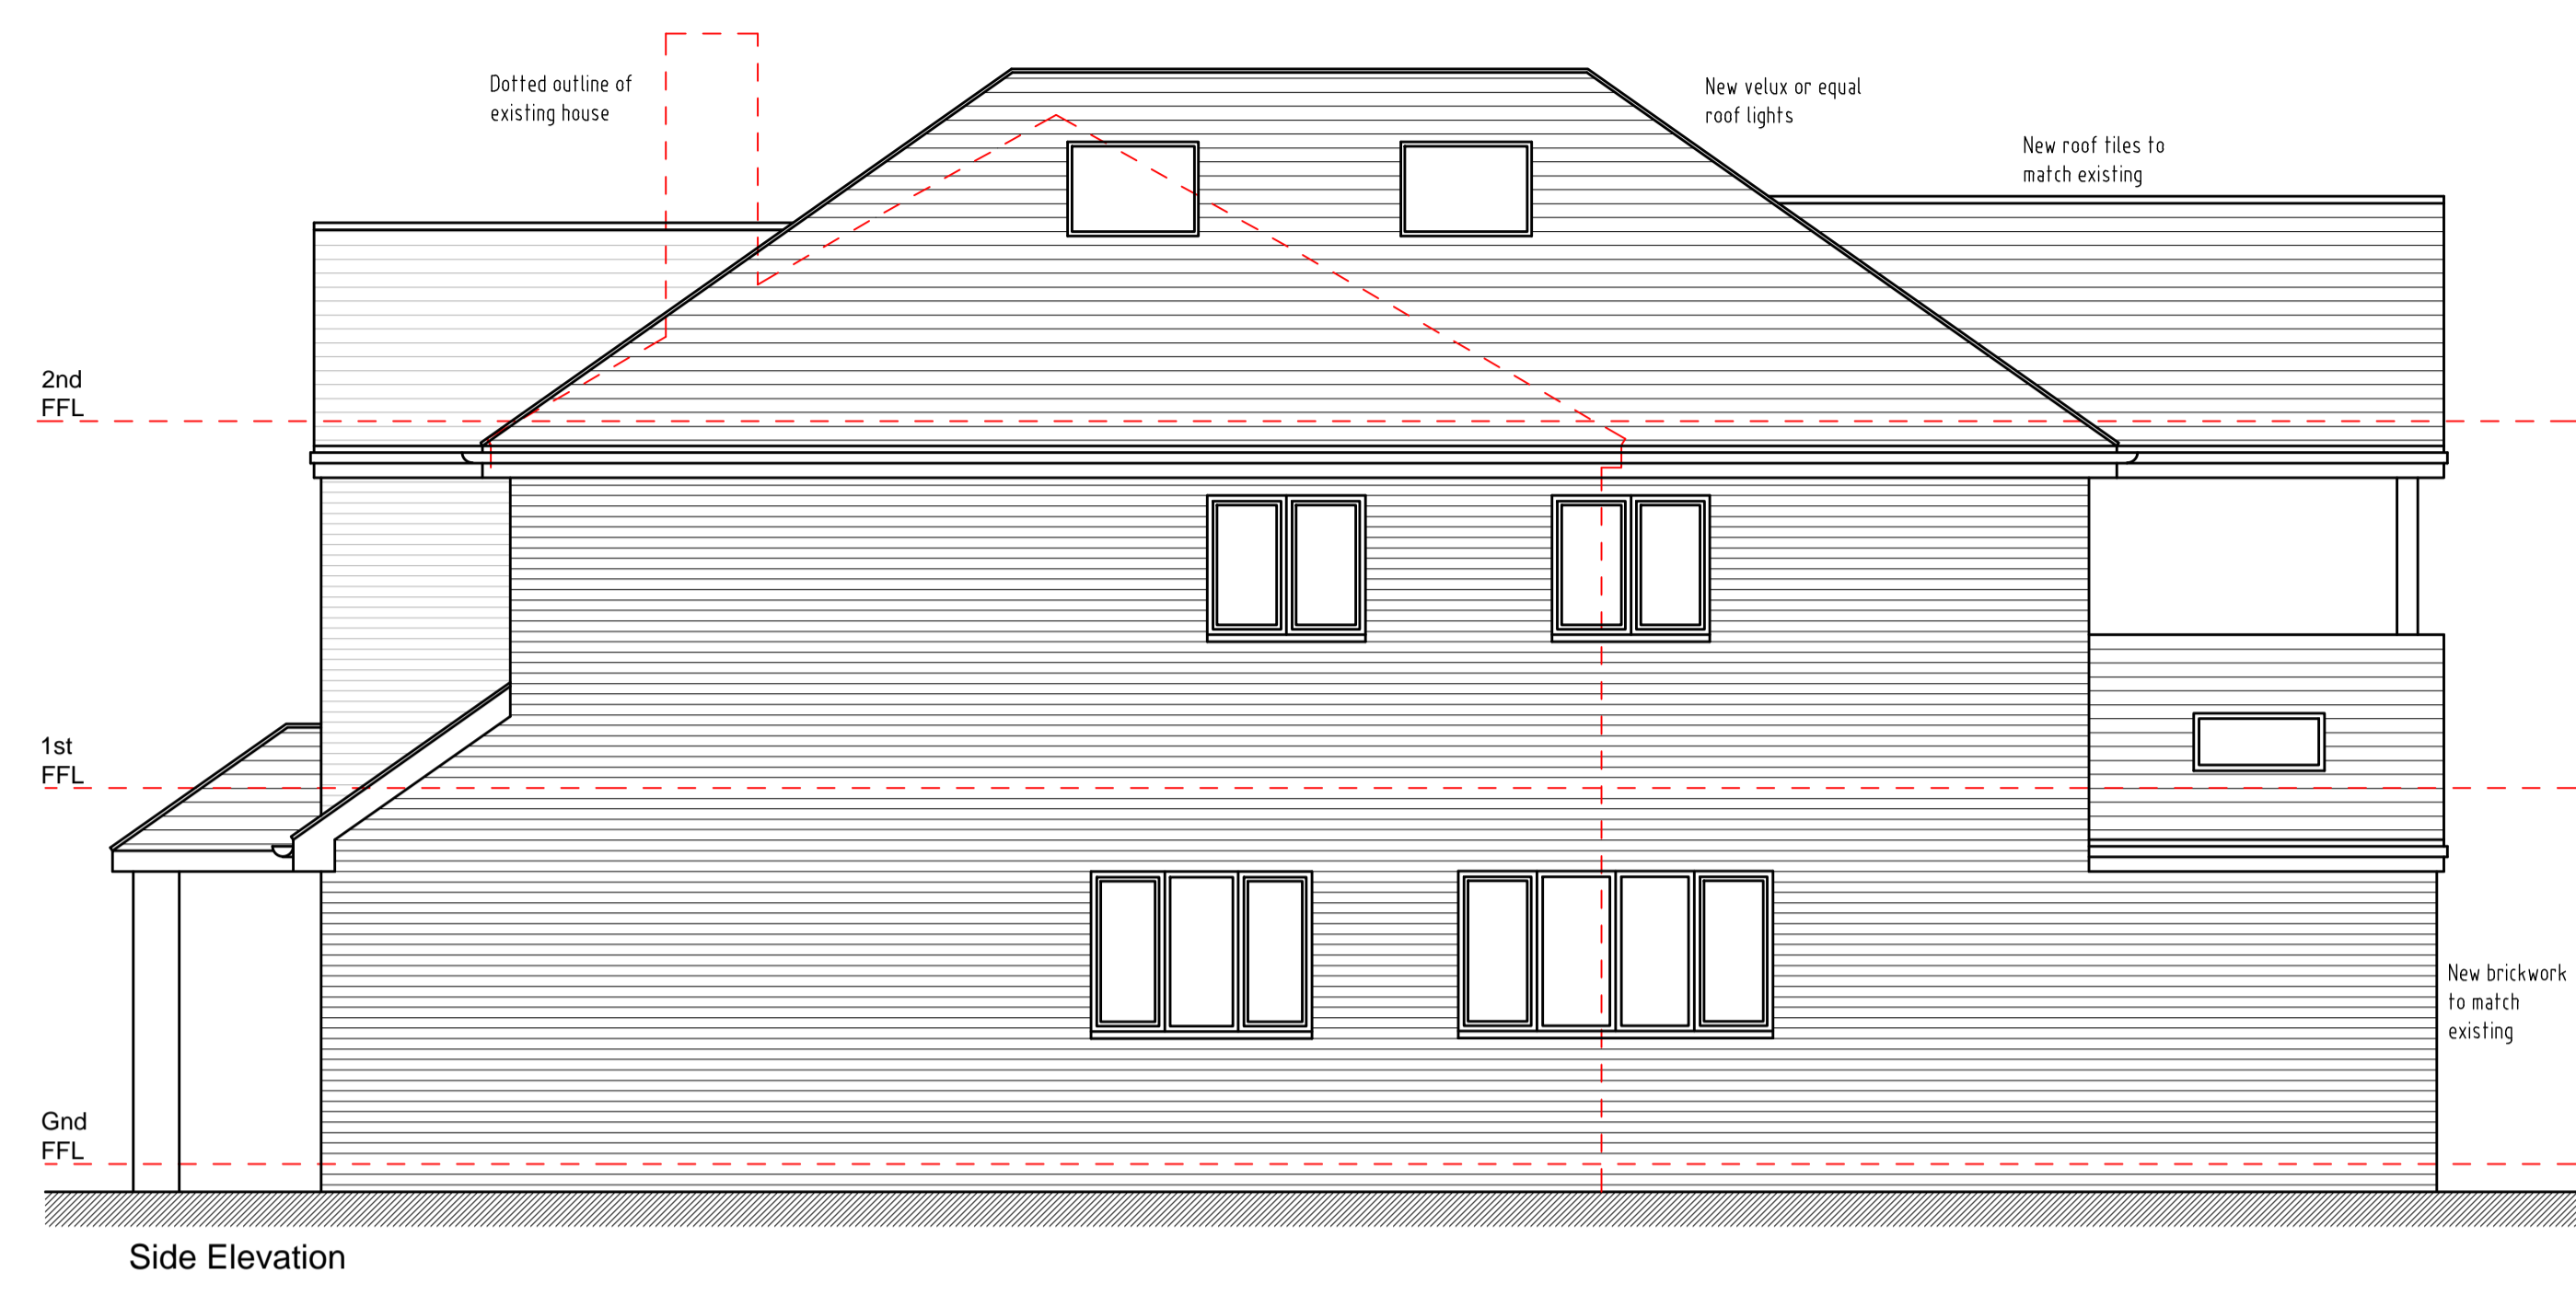

C	Drawing amended following further client changes.	12.10.23		
B	Drawing amended following client comments.	10.10.23		
A	Drawing updated following client changes.	24.08.23		
REV	DESCRIPTION	DATE	BY	CHKD
STATUS		FOR INFORMATION		

Project
38 Parkwood Road, Bexley,
Kent. DA5 3NW
Title
Proposed Elevations

Scale	Date	Drawn	Checked
1:50@A1	22.08.23	N/A	N/A
Project No:	Drawing No.	Revision	
2023-155	009	C	