





Existing Front Elevation




Existing Rear Elevation

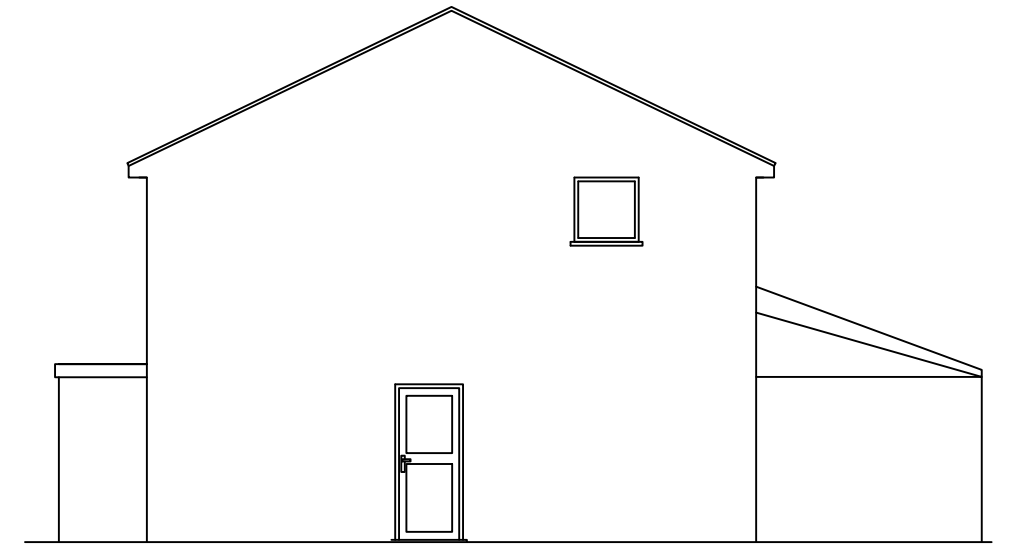

Existing Right Flank Elevation

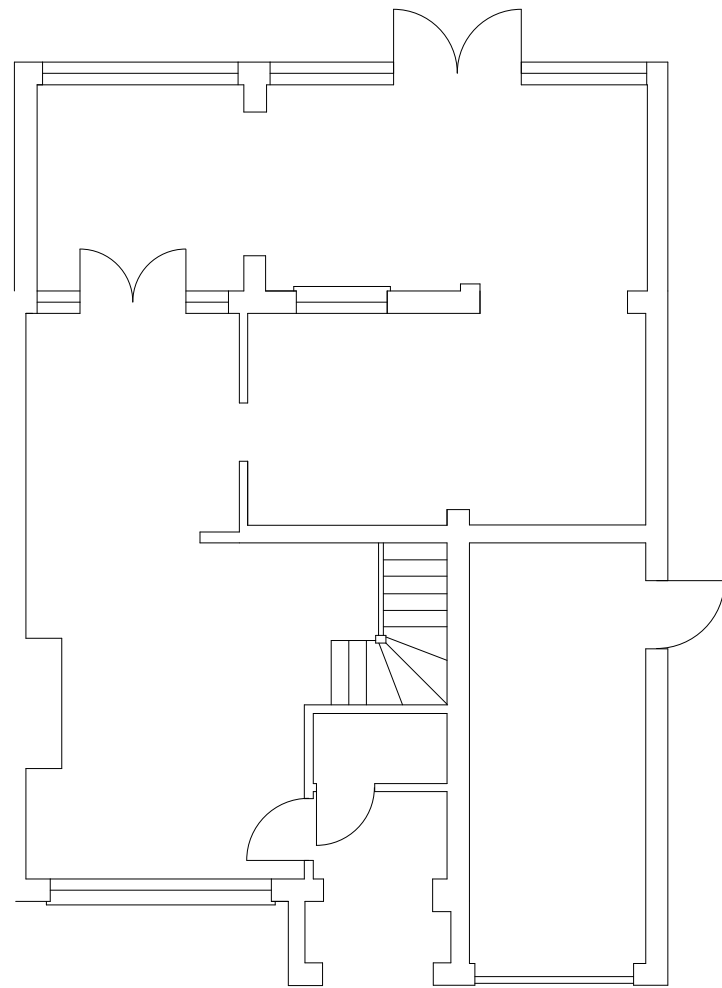

Existing Ground Floor Plan

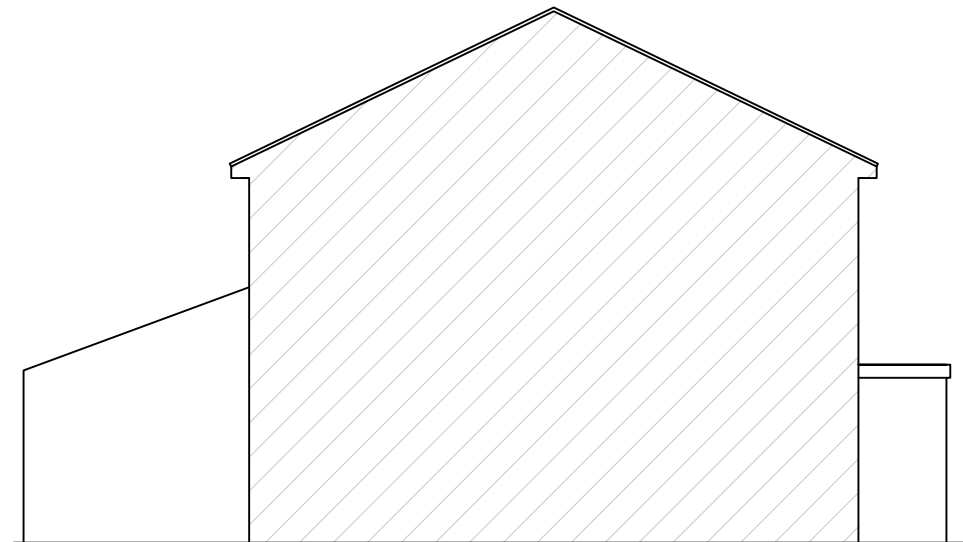

Existing Left Flank Elevation

Client: Mr & Ms Neal	
Property: 59 Tyron Way, Sidcup, Kent, DA14 6AZ	
Project: Single Storey 3.5m Rear Extension	
Drawing Title: Existing Plans & Elevations	
Drawn: V Freds	Date: April 2023
Scale: 1:100 @ A3	Drawing No.: 206/01
Checked By: VF	Revision: A

Scale (mm) - 1:100 @ A3

