


Do not scale from this drawing.
All dimensions in millimetres (mm) unless noted otherwise.

NO CHANGE WAS PROPOSED IN COMMERCIAL USE AT FIRST FLOOR
LAYOUT REMAINS IN-SITU WITHIN THE CHANGE OF USE.

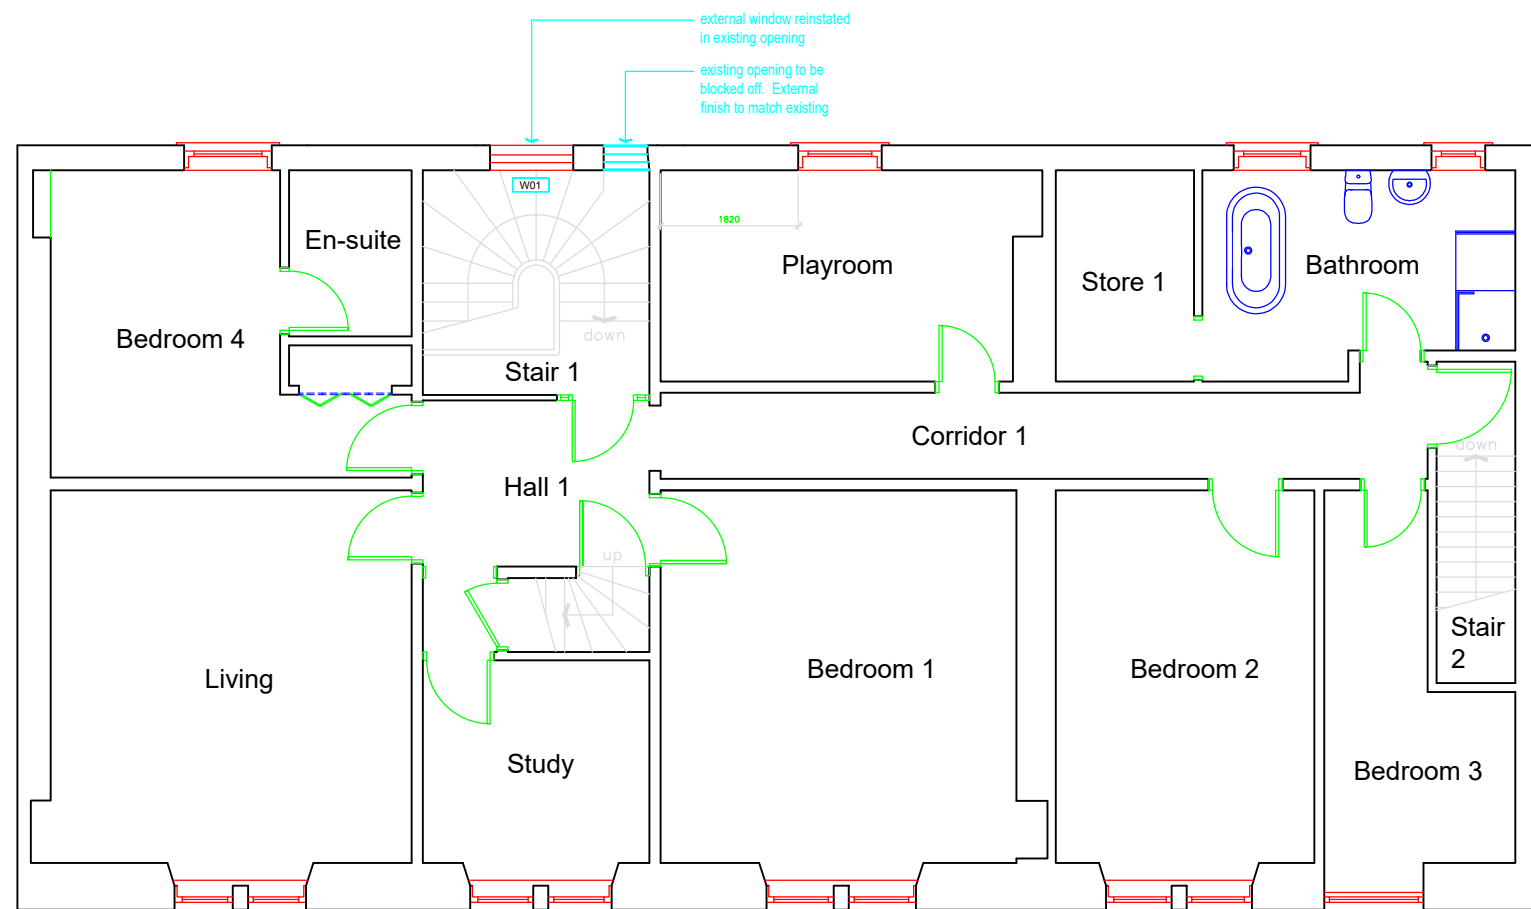

PROPOSED LAYOUT AS RESIDENTIAL

First Floor Plan
as Existing and Proposed

ref.	date	revision		
client				
MR & MRS MCCORMACK				
title				
FIRST FLOOR PLAN - AS PROPOSED				
project				
3 BALGRAY ROAD BARMILL BEITH, KA15 IHP				
drg No.	rev.	scale	date	sheet size
05	.	1:100	OCT 2023	A3