



South Elevation - Proposed
Scale 1:50

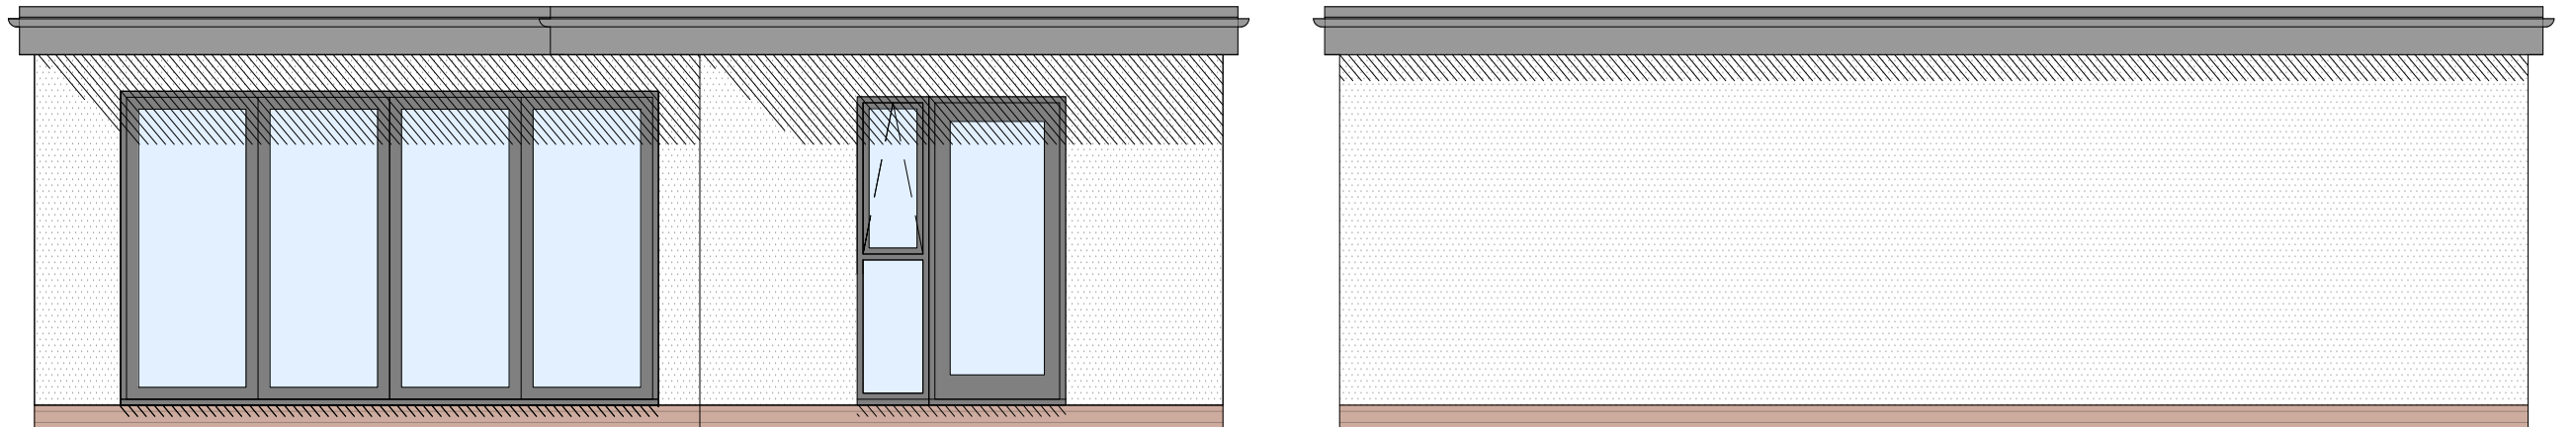

East Elevation - Proposed
Scale 1:50

West Elevation - Proposed
Scale 1:50

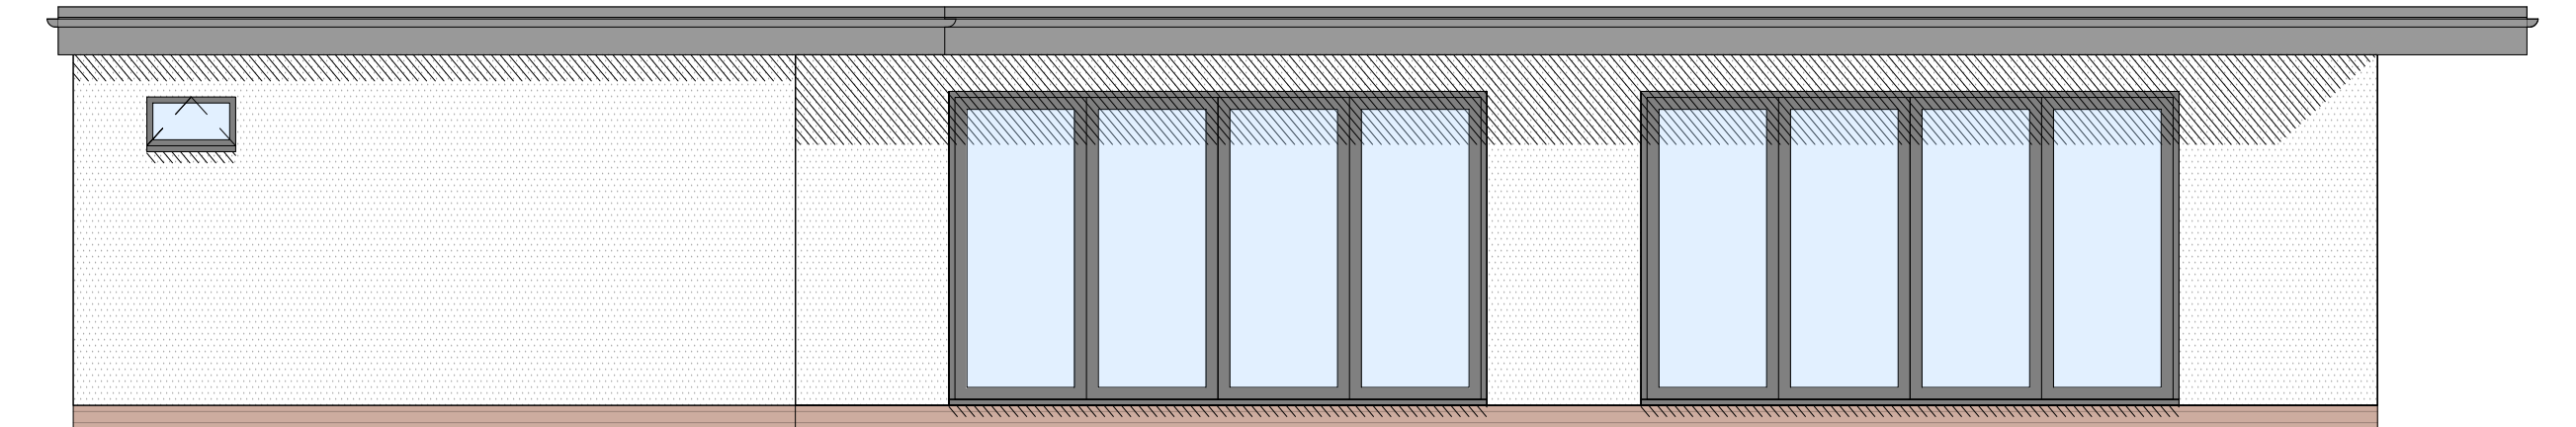

North Elevation - Proposed
Scale 1:50

AMENDMENTS

172 St John's Road,
Tunbridge Wells,
TN4 9UY

PLANNING

Elevations - Proposed

JOB NO. DRG. NO

233177 05

DATE AMEND.
Sept 2023 -

SCALE
1:50@A3

**M E CASSAM
ASSOCIATES**

ARCHITECTURAL
CONSULTANTS



T : 01892 654144
E : action@cassam-associates.co.uk
W : www.cassam-associates.co.uk

©This drawing is the property of M E Cassam Associates and subject to Copyright Law.

