



1. This drawing remains the copyright of BCM
2. All dimensions and levels are to be checked on site prior to works commencing.
3. Do not scale from this drawing. Use figured dimensions only.
4. Any discrepancies found are to be reported to the Project Manager immediately.
5. This drawing is to be read in conjunction with sub-consultants and specialists drawings.
6. CAD File name: Titleblocks.dwg
7. If BCM logo is not in colour this is not an original drawing


Number	Date	Description	Issued by

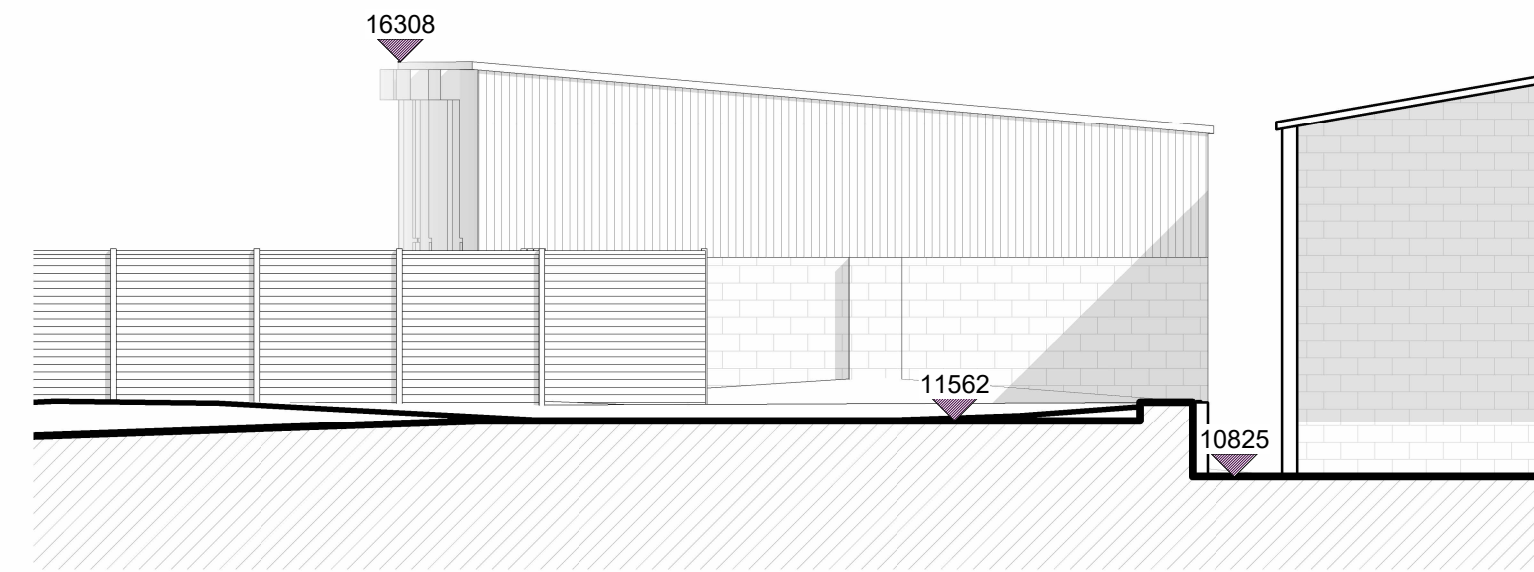


Existing West Elevation
1 : 100

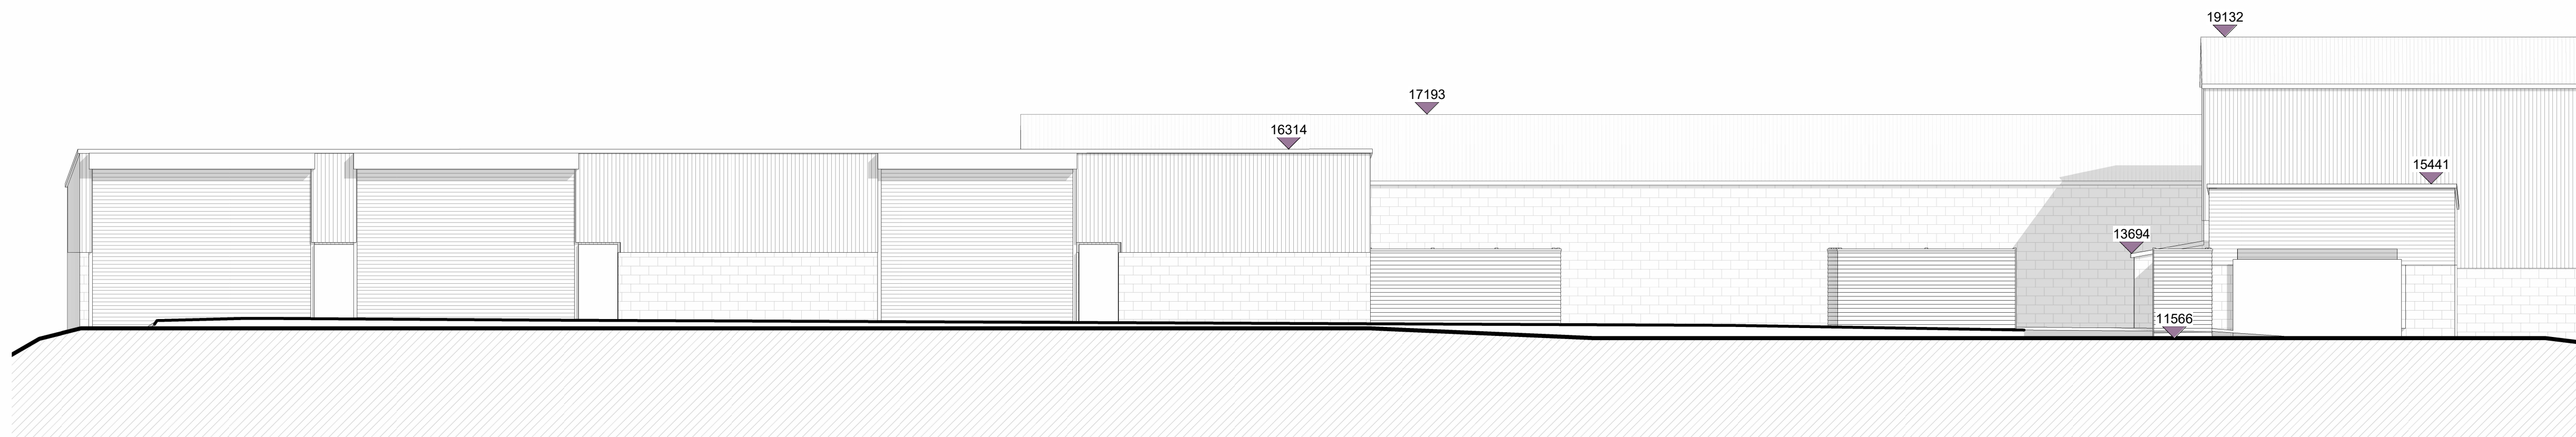

Existing North Elevation
1 : 100

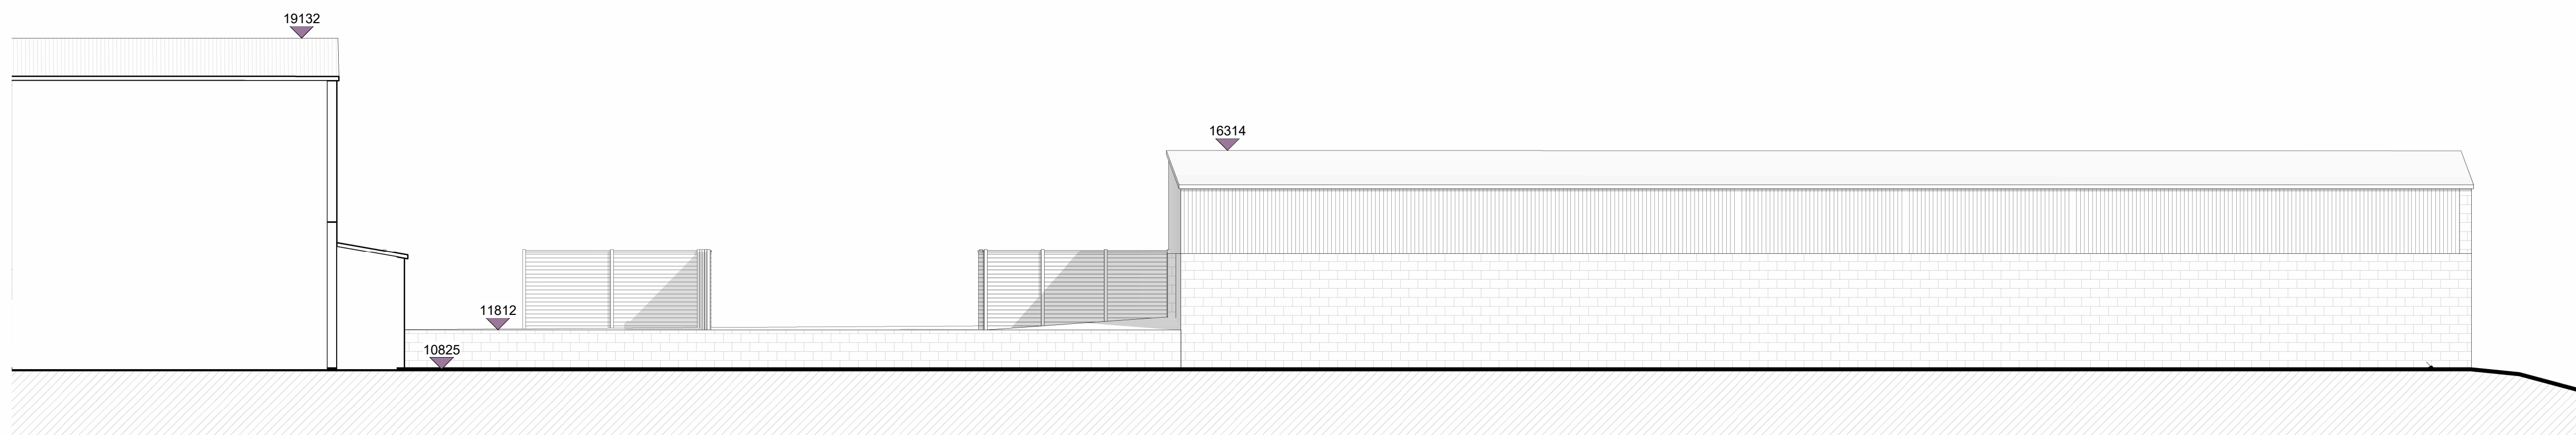

Existing South Elevation
1 : 100

 

PLANNING

Client	Avon Tyrrell		
Project Name	Miltons Shed - Court Farm		
Drawing Title	Existing Elevations		
Drawing No.	11049-BCM-E201		
Scale	1 : 100	Sheet Size	A1
Drawn By	HJOP	Revision	

BCM
The Old Dairy
Winchester Hill
Sutton Scotney
Near Winchester
Hampshire
SO21 3NZ
t 01962 763 900
www.bcm.co.uk

