



1. This drawing remains the copyright of BCM
2. All dimensions and levels are to be checked on site prior to works commencing.
3. Do not scale from this drawing. Use figured dimensions only.
4. Any discrepancies found are to be reported to the Project Manager immediately.
5. This drawing is to be read in conjunction with sub-consultants and specialists drawings.
6. CAD File name: Titleblocks.dwg
7. If BCM logo is not in colour this is not an original drawing


Number	Date	Description	Issued by

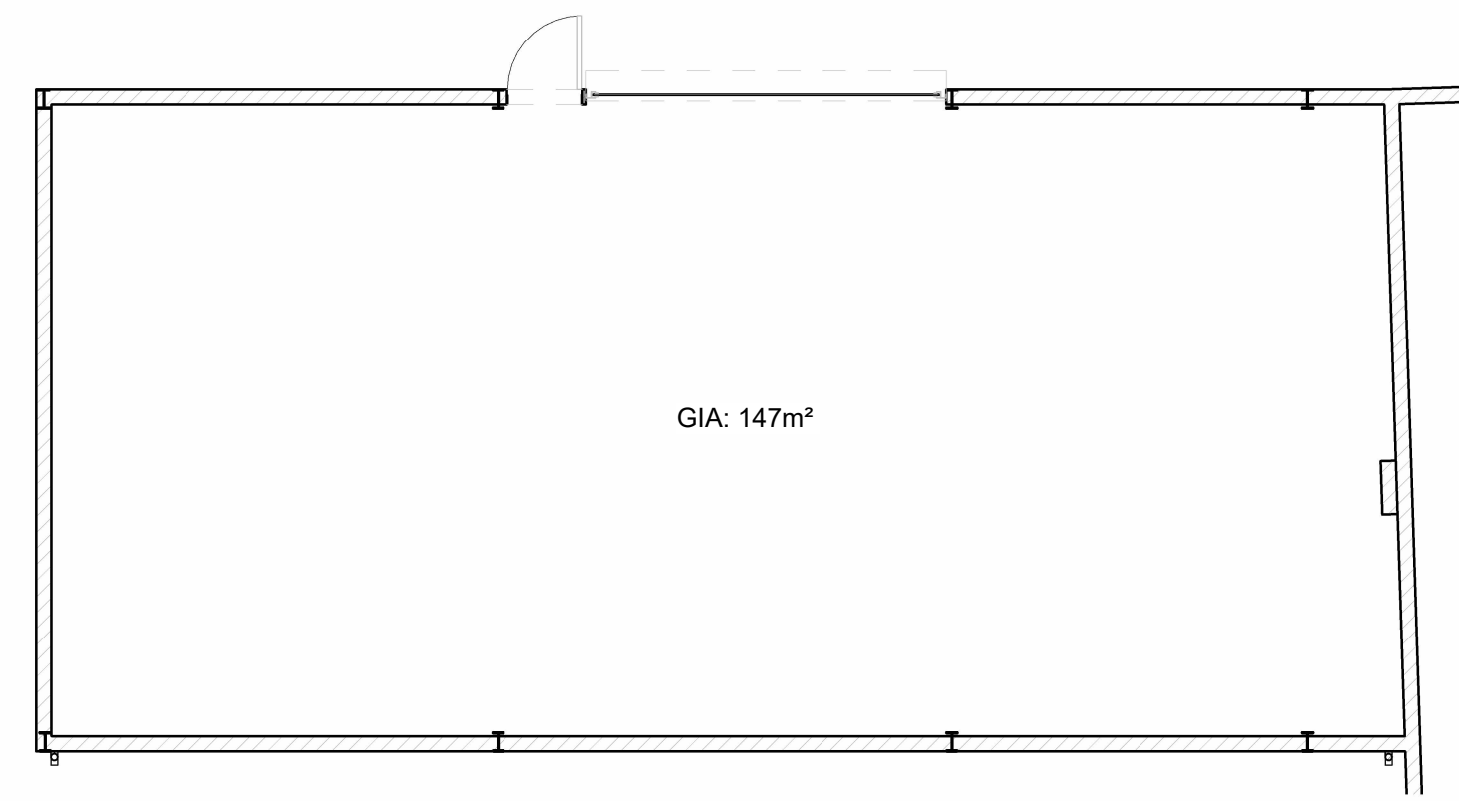


00 Ground Floor Plan  
1 : 100

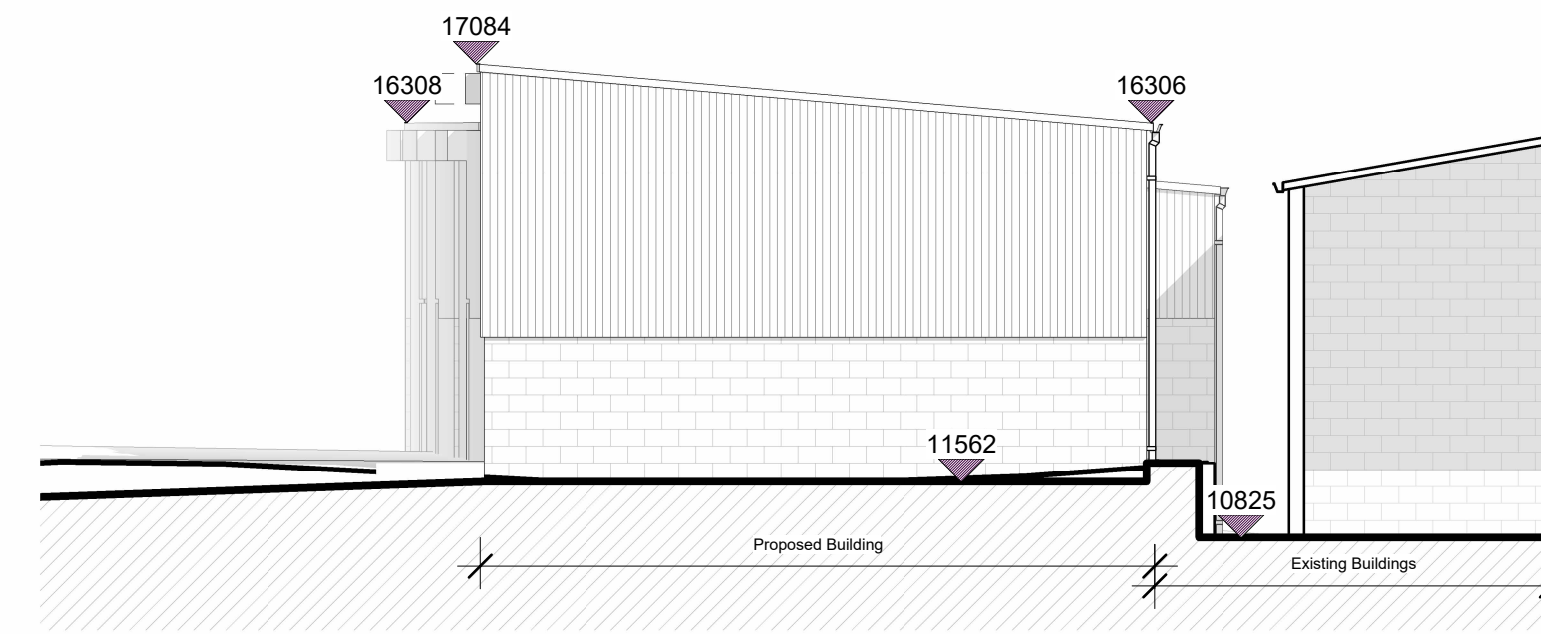


Proposed West Elevation  
1 : 100

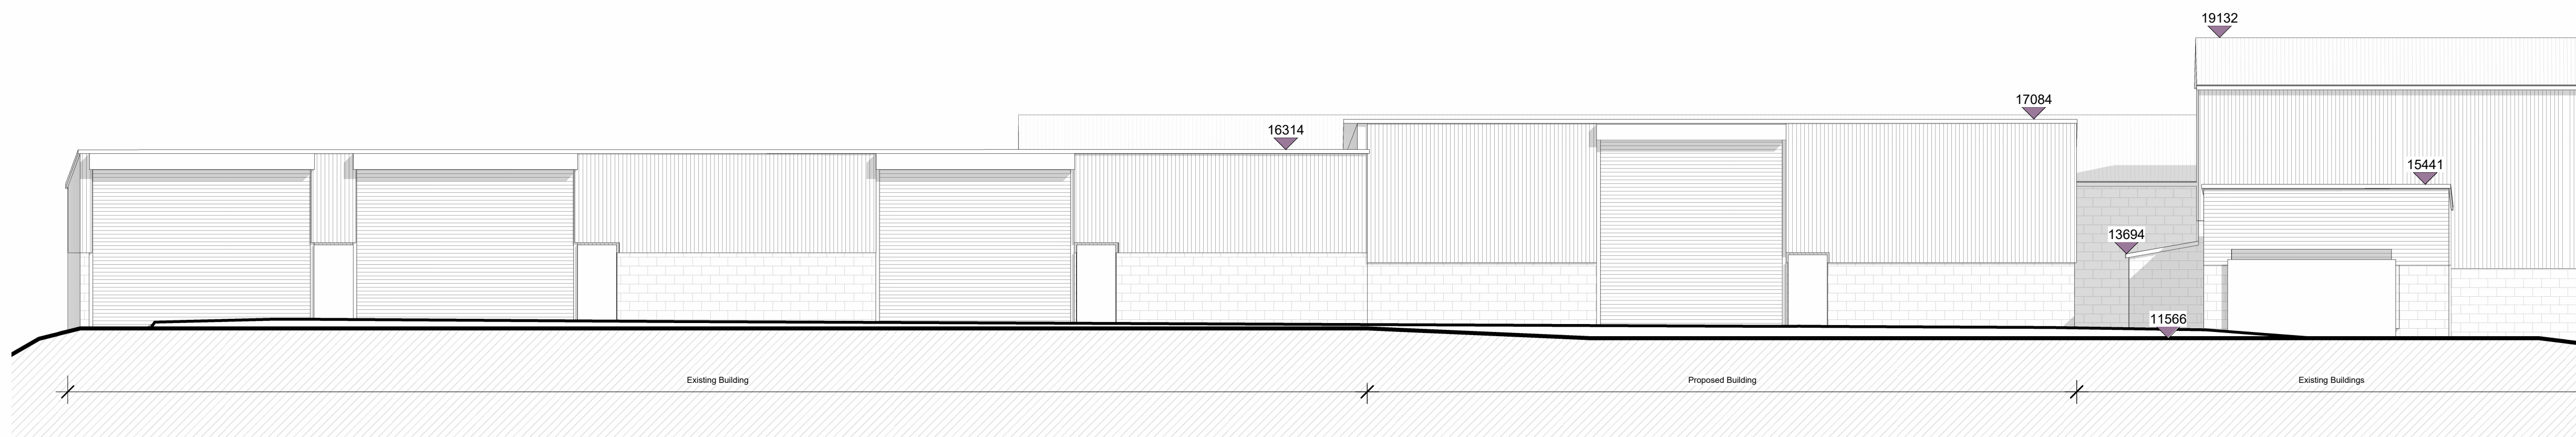

Proposed North Elevation  
1 : 100

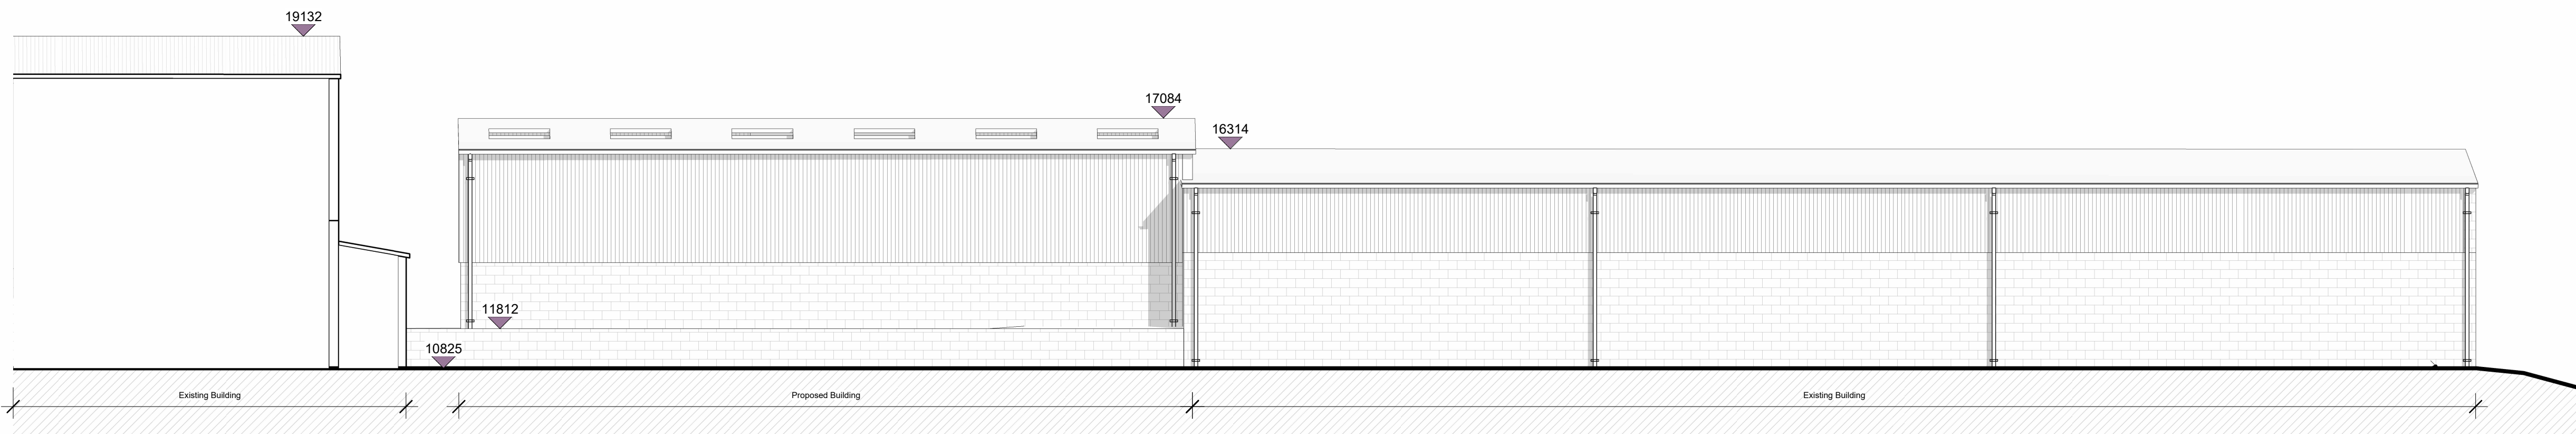

Proposed South Elevation  
1 : 100

 

**PLANNING**

Client	Avon Tyrrell		
Project Name	Miltons Shed - Court Farm		
Drawing Title	Proposed Floor Plan and Elevations		
Drawing No.	11049-BCM-103		
Scale	1 : 100	Sheet Size	A1
Drawn By	HJOP	Revision	

BCM  
The Old Dairy  
Winchester Hill  
Sutton Scotney  
Near Winchester  
Hampshire  
SO21 3NZ  
t 01962 763 900  
www.bcm.co.uk

