
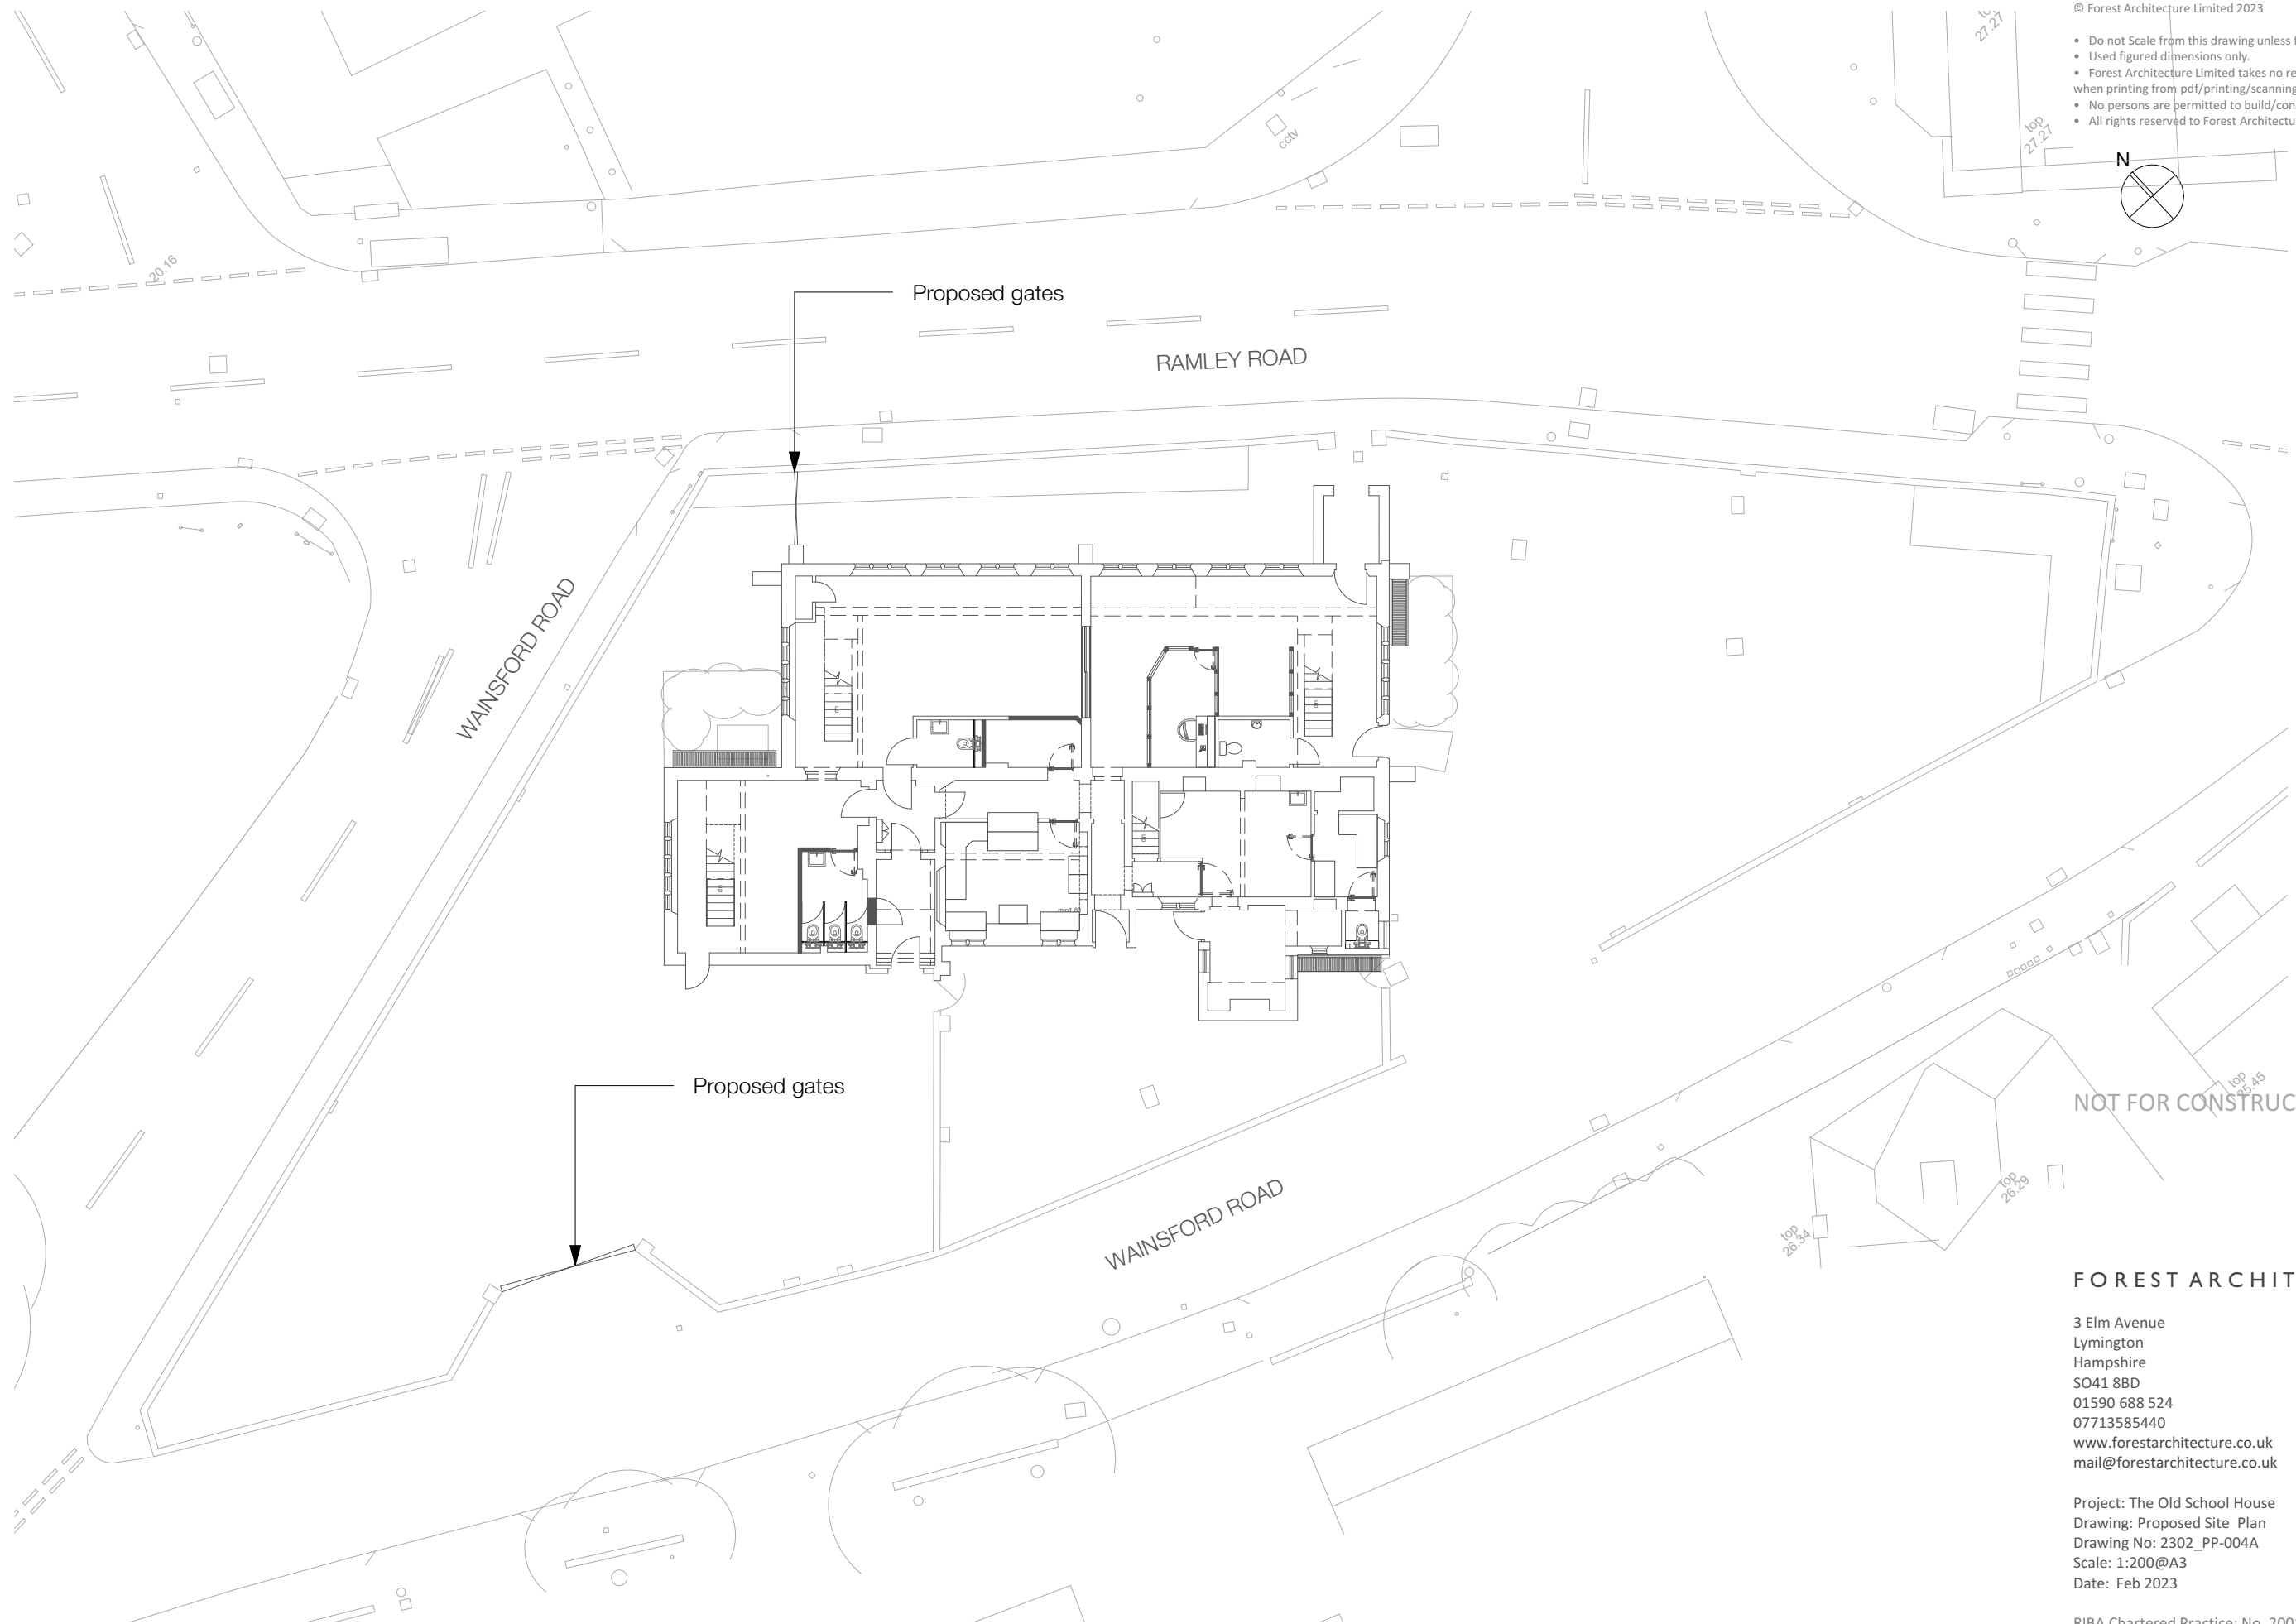


DISCLAIMER
© Forest Architecture Limited 2023

- Do not Scale from this drawing unless for planning purposes only.
- Used figured dimensions only.
- Forest Architecture Limited takes no responsibility with scaling issues when printing from pdf/printing/scanning of this drawing and
- No persons are permitted to build/construct from these drawings
- All rights reserved to Forest Architecture Limited

 

NOT FOR CONSTRUCTION

FOREST ARCHITECTURE

3 Elm Avenue
Lymington
Hampshire
SO41 8BD
01590 688 524
07713585440
www.forestarchitecture.co.uk
mail@forestarchitecture.co.uk

Project: The Old School House
Drawing: Proposed Site Plan
Drawing No: 2302_PP-004A
Scale: 1:200@A3
Date: Feb 2023

RIBA Chartered Practice: No. 20012275
Limited Company No: 1152032.
Registered in England and Wales
VAT No: 299 6179 30

