




EXISTING/PROPOSED NORTH ELEVATION



EXISTING/PROPOSED SOUTH ELEVATION

DISCLAIMER  
© Forest Architecture Limited 2023


- Do not Scale from this drawing unless for planning purposes only.
- Used figured dimensions only.
- Forest Architecture Limited takes no responsibility with scaling issues when printing from pdf/printing/scanning of this drawing and
- No persons are permitted to build/construct from these drawings
- All rights reserved to Forest Architecture Limited

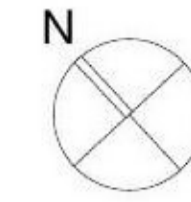

PROPOSED EXTERNAL AIR CONDITIONING UNITS

PROPOSED EXTERNAL AIR CONDITIONING UNITS

NOT FOR CONSTRUCTION

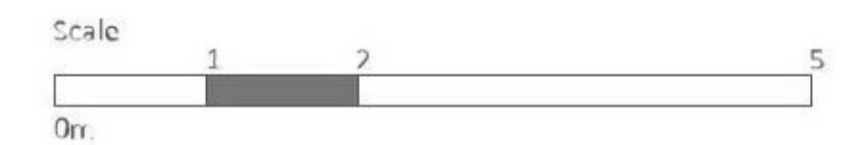

**FOREST ARCHITECTURE**

3 Elm Avenue  
Lyrrington  
Hampshire  
SO41 8BD  
01590 688 524  
07713585440  
[www.forestarchitecture.co.uk](http://www.forestarchitecture.co.uk)  
[rrail@forestarchitecture.co.uk](mailto:rrail@forestarchitecture.co.uk)

Project: The Old School House  
Drawing: Existing and Proposed Elevations  
Drawing No: 2302\_PP-15B  
Scale: 1:100@A3  
Date: Feb 2023

RIBA Chartered Practice: No. 20012275  
Limited Company No: 1152032.  
Registered in England and Wales  
VAT No: 299 5179 30