

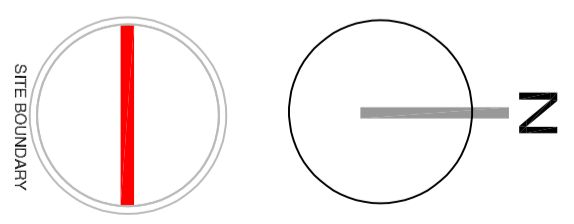
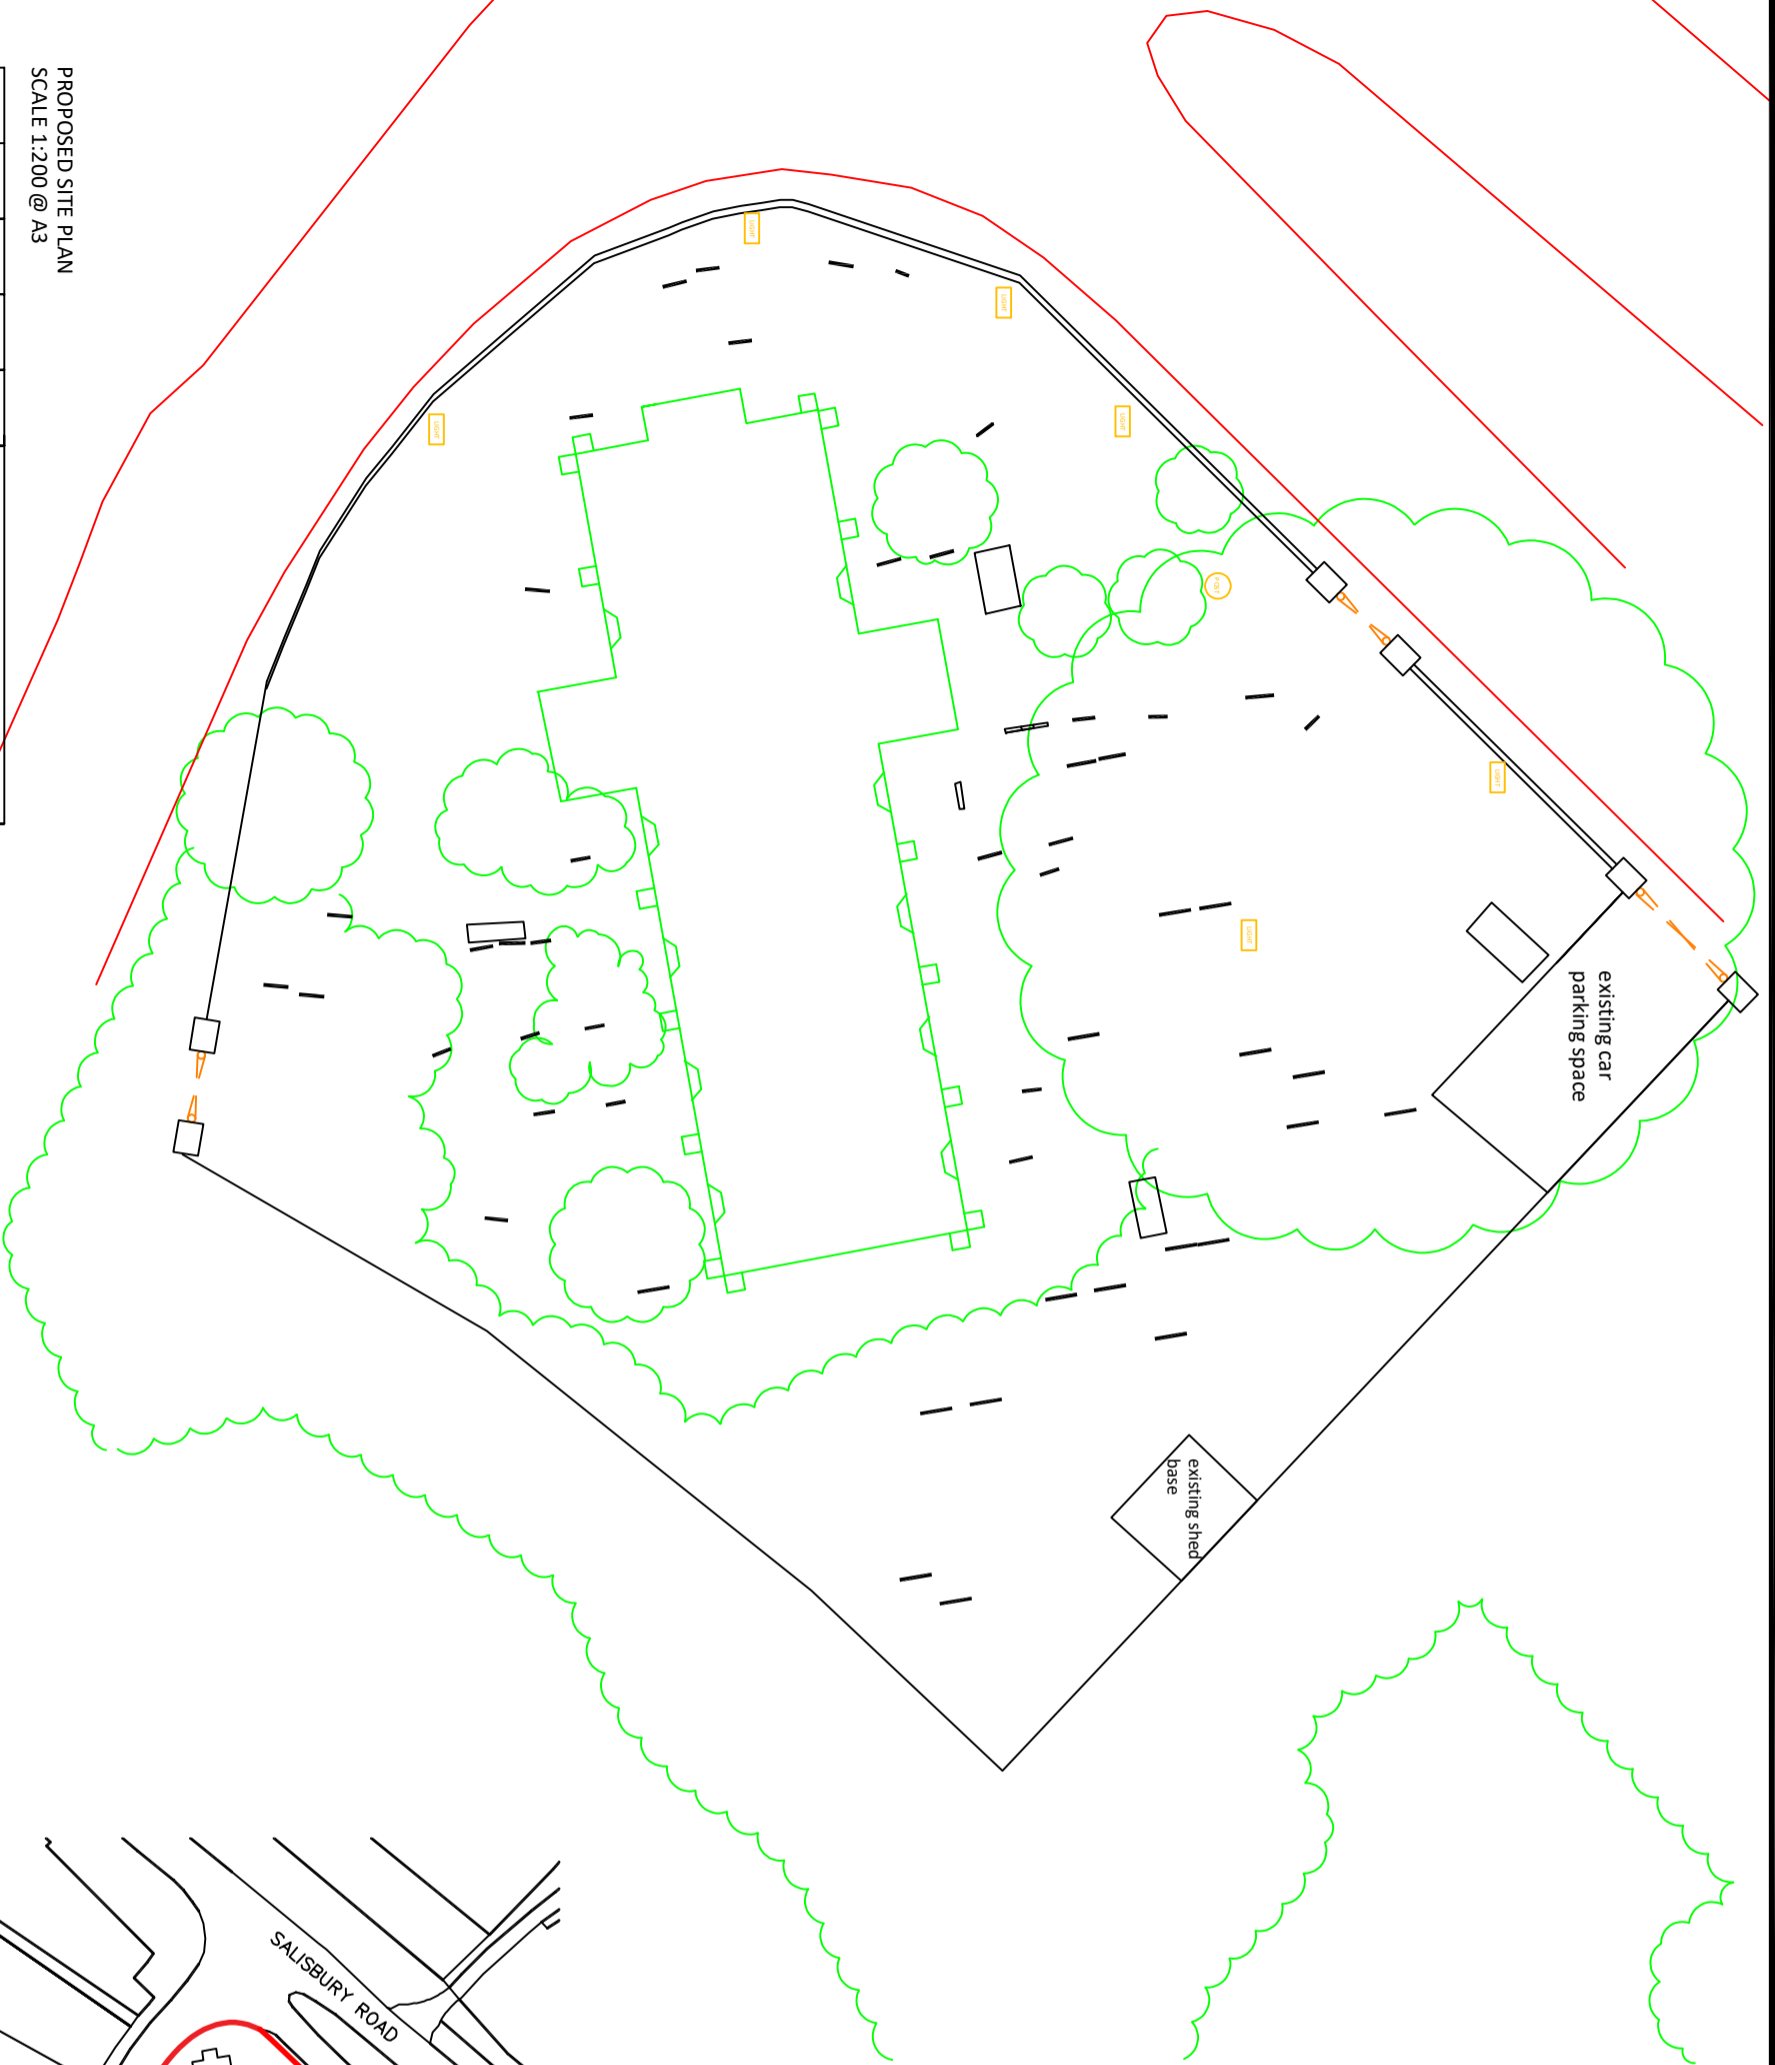


PROPOSED SITE PLAN  
SCALE 1:200 @ A3

 

LOCATION PLAN  
SCALE 1:1,250 @ A3

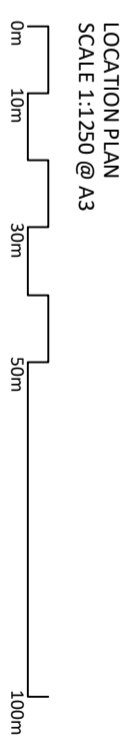

Simon Pickett ARCHS		Proposed Location Plan
St Martin's Church, Baler, Ringwood		
St Martin's Church		
July 23		
Ref - 22/24/001/129		