



1 EXISTING - REAR ELEVATION

2 EXISTING - SIDE ELEVATION (NORTH)



3 EXISTING - FRONT ELEVATION

4 EXISTING - SIDE ELEVATION (SOUTH)

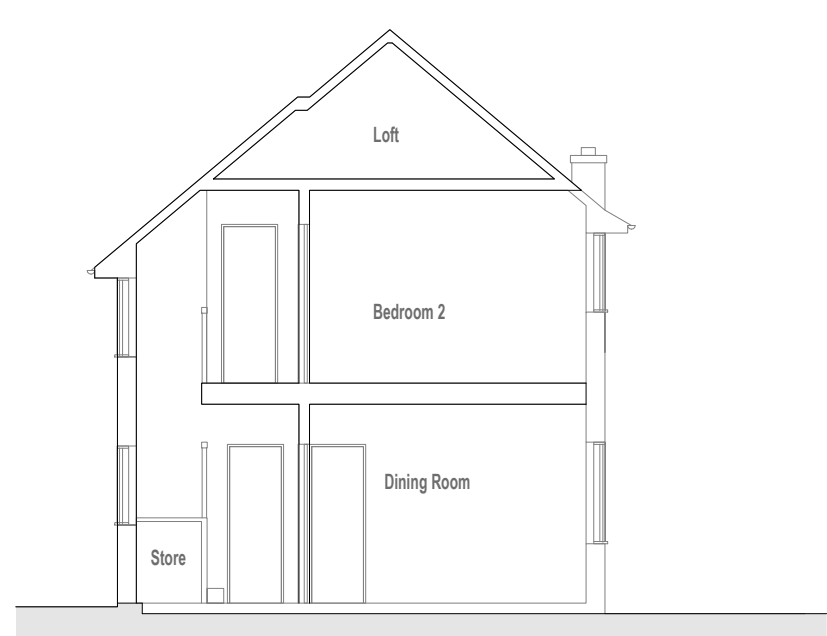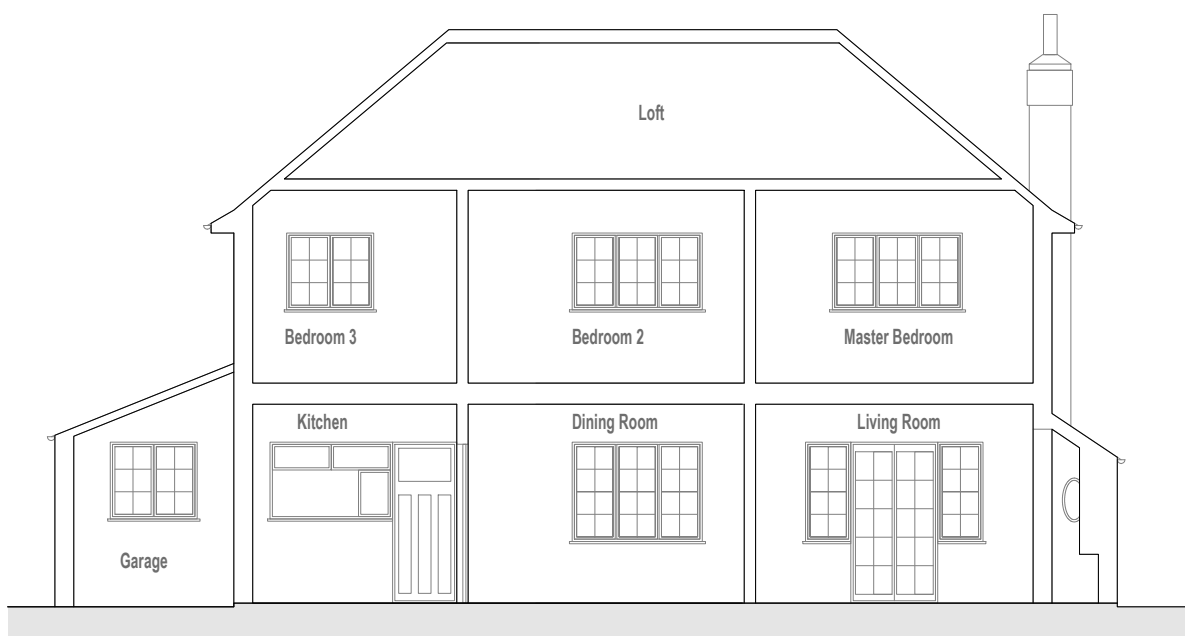

5 EXISTING - SECTION A

6 EXISTING - SECTION B



SCALE 0 0.5 1 2 3 4 5M

Drawing Title: EXISTING - ELEVATIONS & SECTIONS			
Drawing No: BR 102	Revision: A	Scale: 1:50 @ A1 1:100 @ A3	Date: 03 October 2023
Project name: 71 Beaconsfield Road Blackheath SE37LG			