

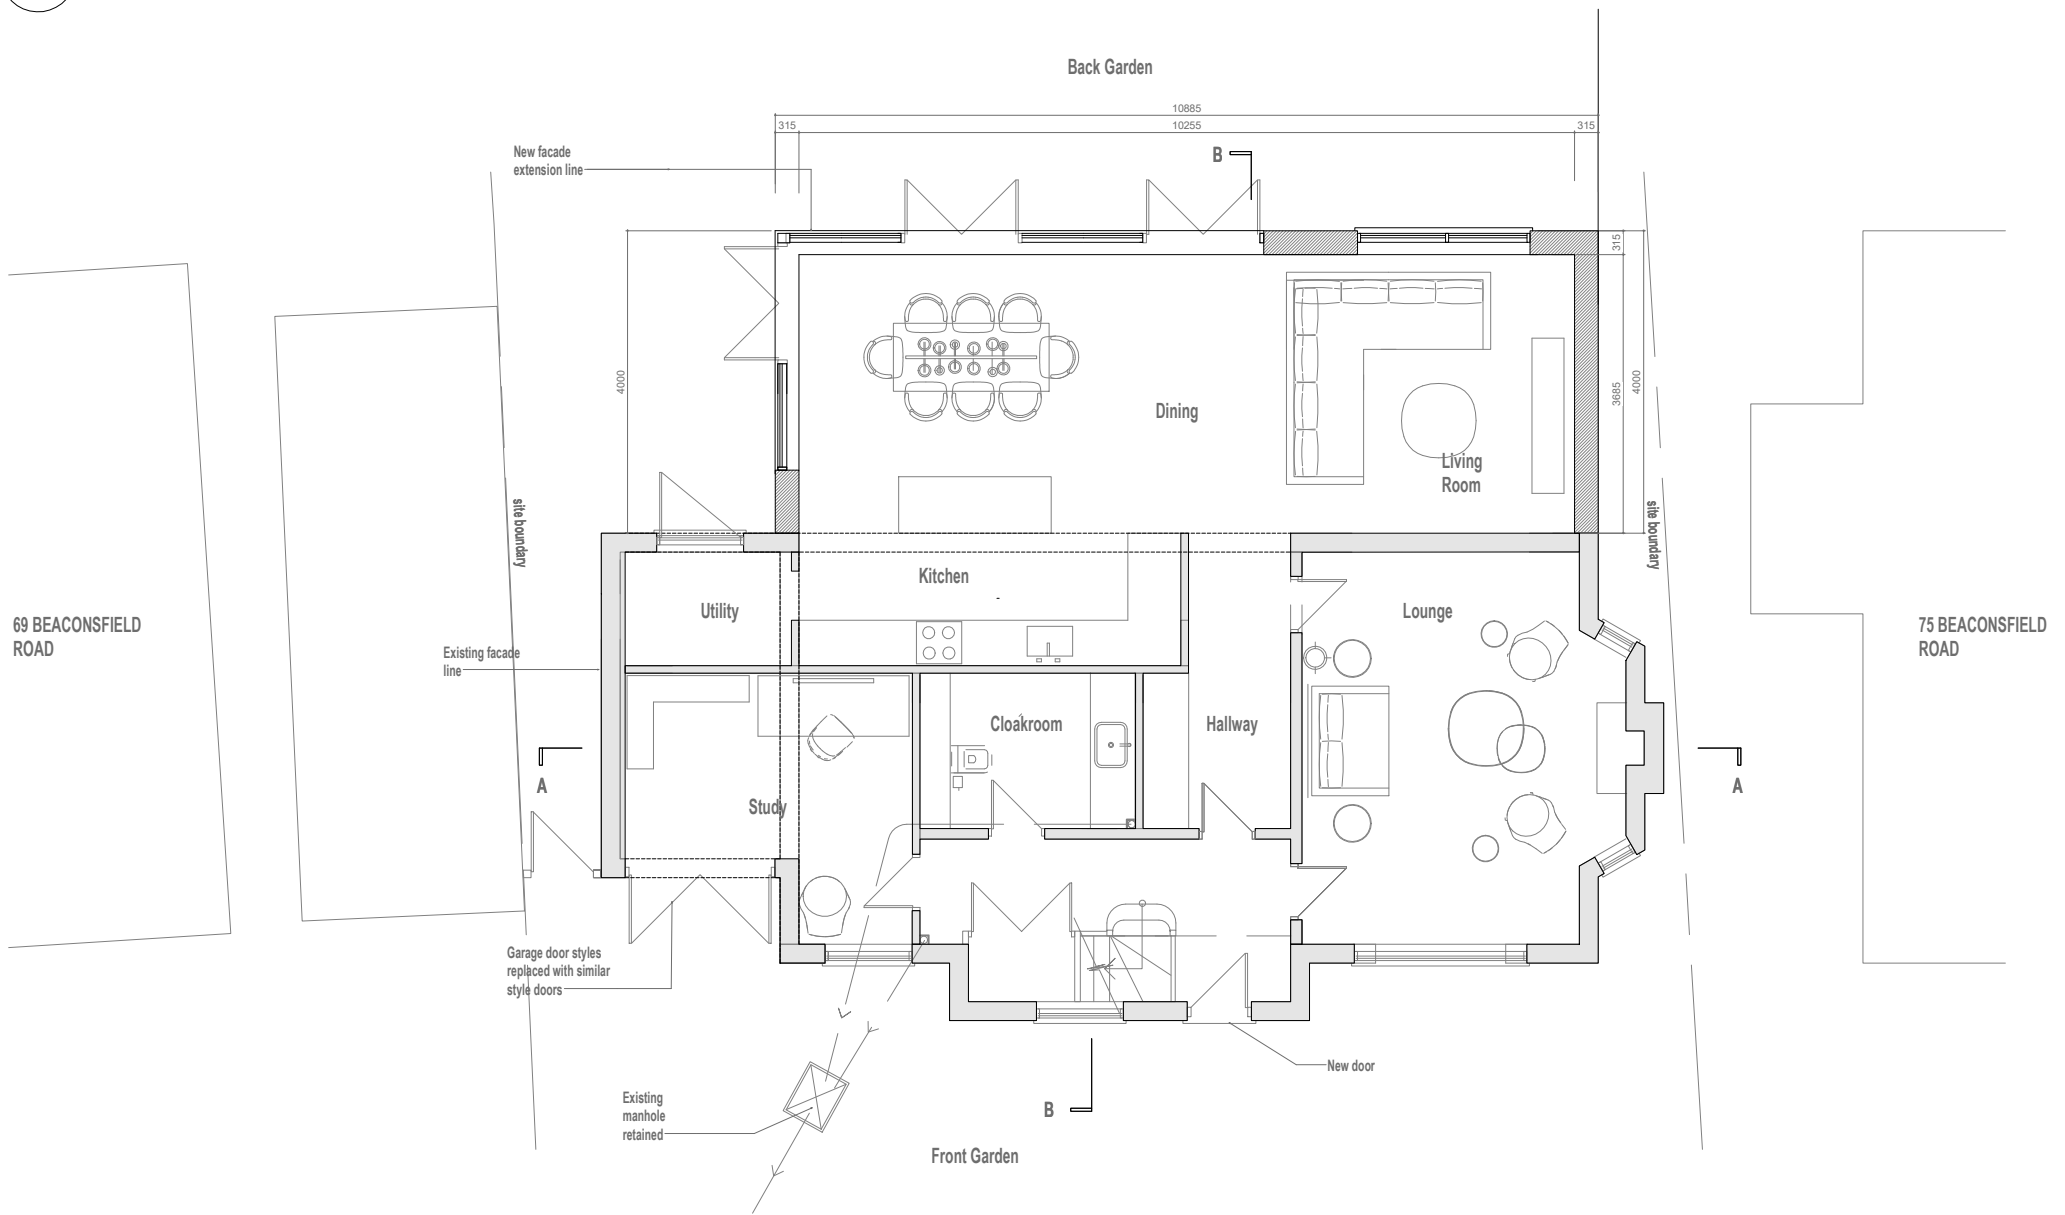


1 PROPOSED - FIRST FLOOR

 

2 PROPOSED - GROUND FLOOR

 

Drawing Title: PROPOSED - GROUND & FIRST FLOOR PLANS			
Drawing No: BR 201	Revision: A	Scale: 1:50 @ A1 1:100 @ A3	Date: 03 October 2023
Project name: 71 Beaconsfield Road Blackheath SE37LG			