


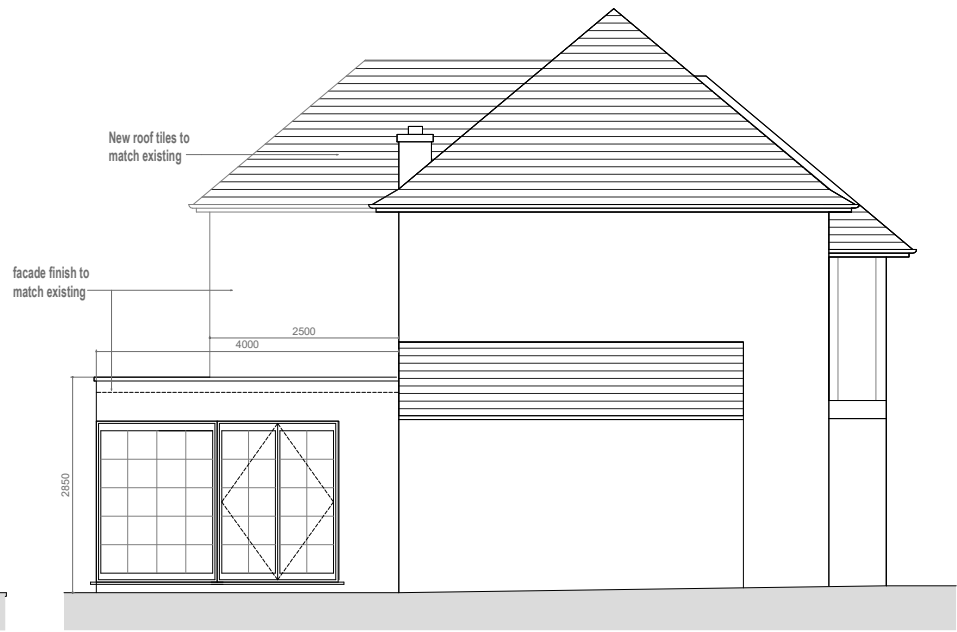


1 PROPOSED - REAR ELEVATION




2 PROPOSED - SIDE ELEVATION (NORTH)




3 PROPOSED - FRONT ELEVATION

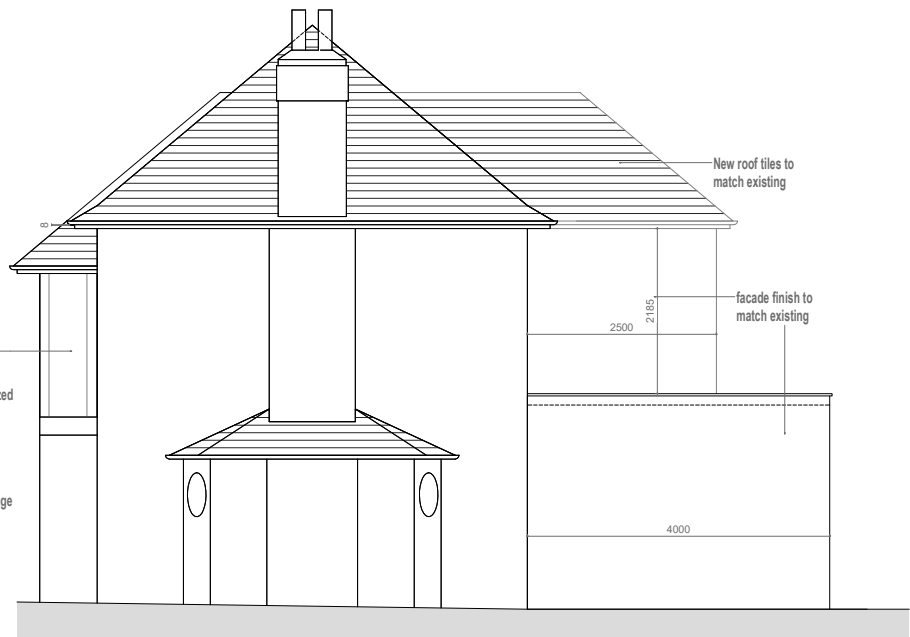



4 PROPOSED - SIDE ELEVATION (SOUTH)

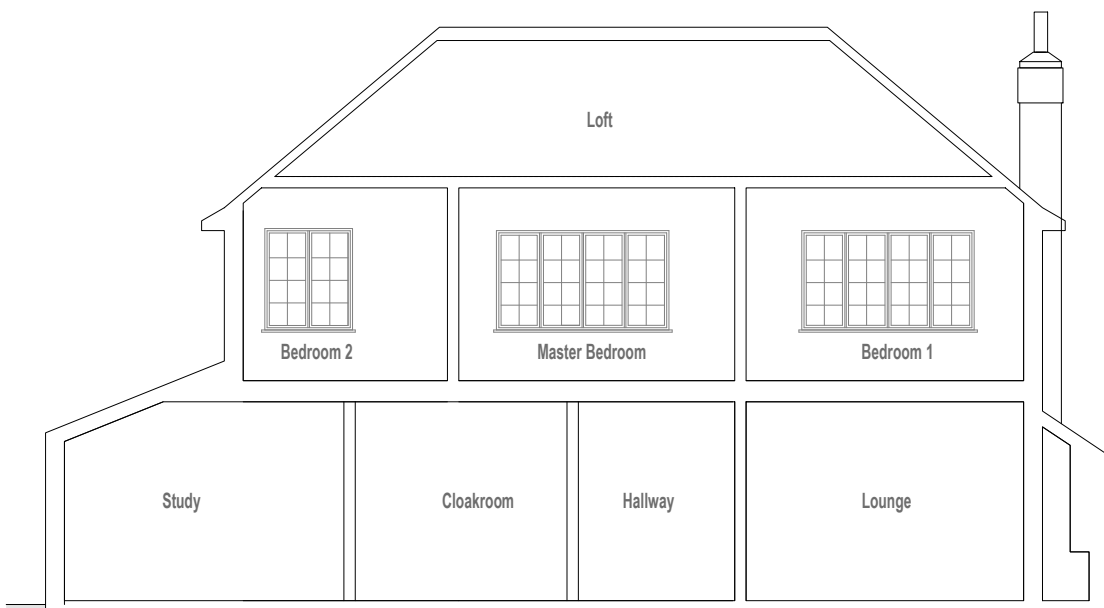

5 PROPOSED - SECTION A

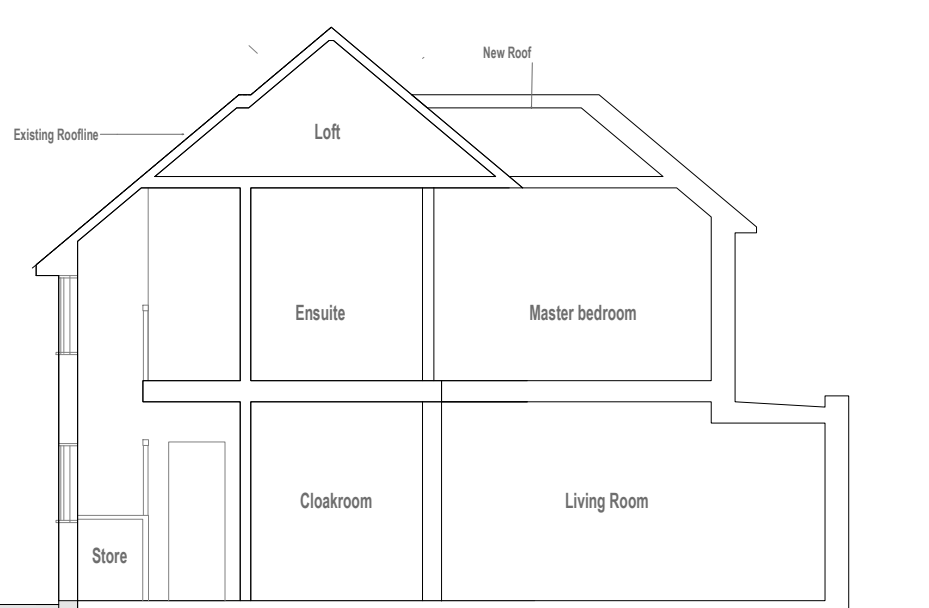

6 PROPOSED - SECTION B

  

Drawing Title: PROPOSED - ELEVATIONS & SECTIONS			
Drawing No: BR 203	Revision: A	Scale: 1:50 @ A1 1:100 @ A3	Date: 03 October 2023
Project name: 71 Beaconsfield Road Blackheath SE37LG			