




1 EXISTING - ROOF

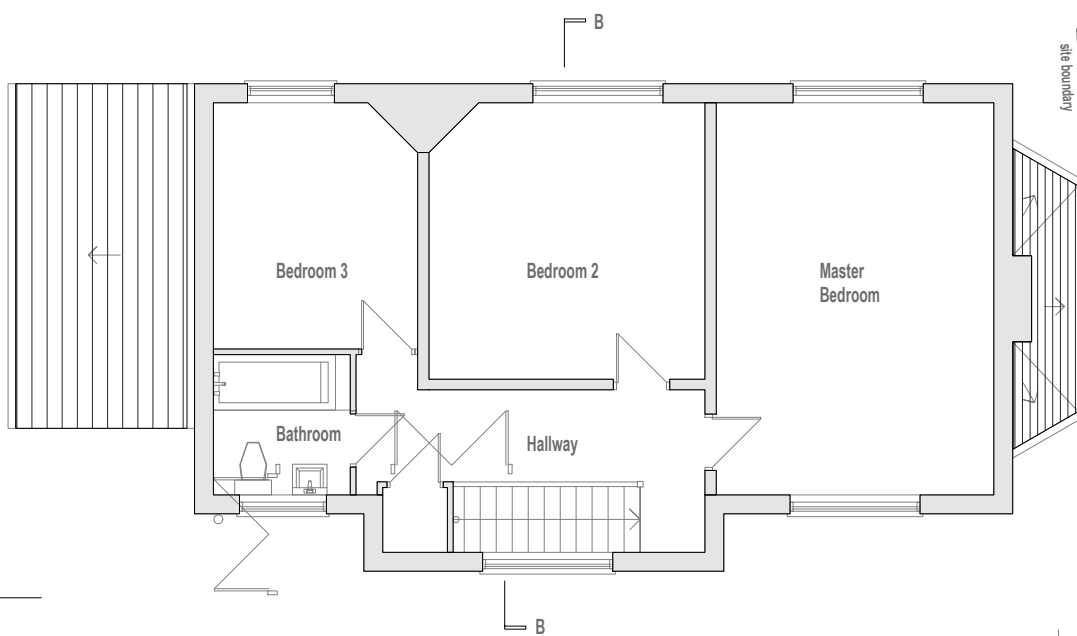

2 EXISTING - FIRST FLOOR

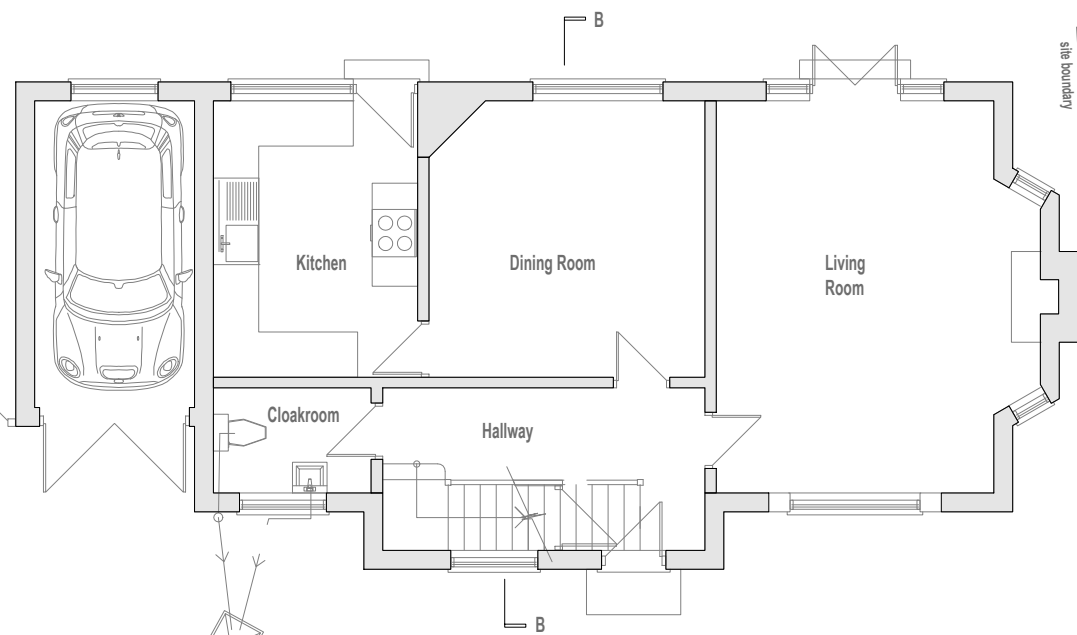

3 EXISTING - GROUND FLOOR

 

SCALE 0 0.5 1 2 3 4 5M

Drawing Title: EXISTING - GROUND, FIRST AND ROOF PLANS			
Drawing No: BR101	Revision: A	Scale: 1:50 @ A1 1:100 @ A3	Date: 03 October 2023
Project name: 71 Beaconsfield Road Blackheath SE37LG			