


NOTES:


This drawing is to be read in conjunction with all relevant Architects and Engineers drawings

Only figured dimensions are to be used for construction

All dimensions are to be verified on site prior to work commencing

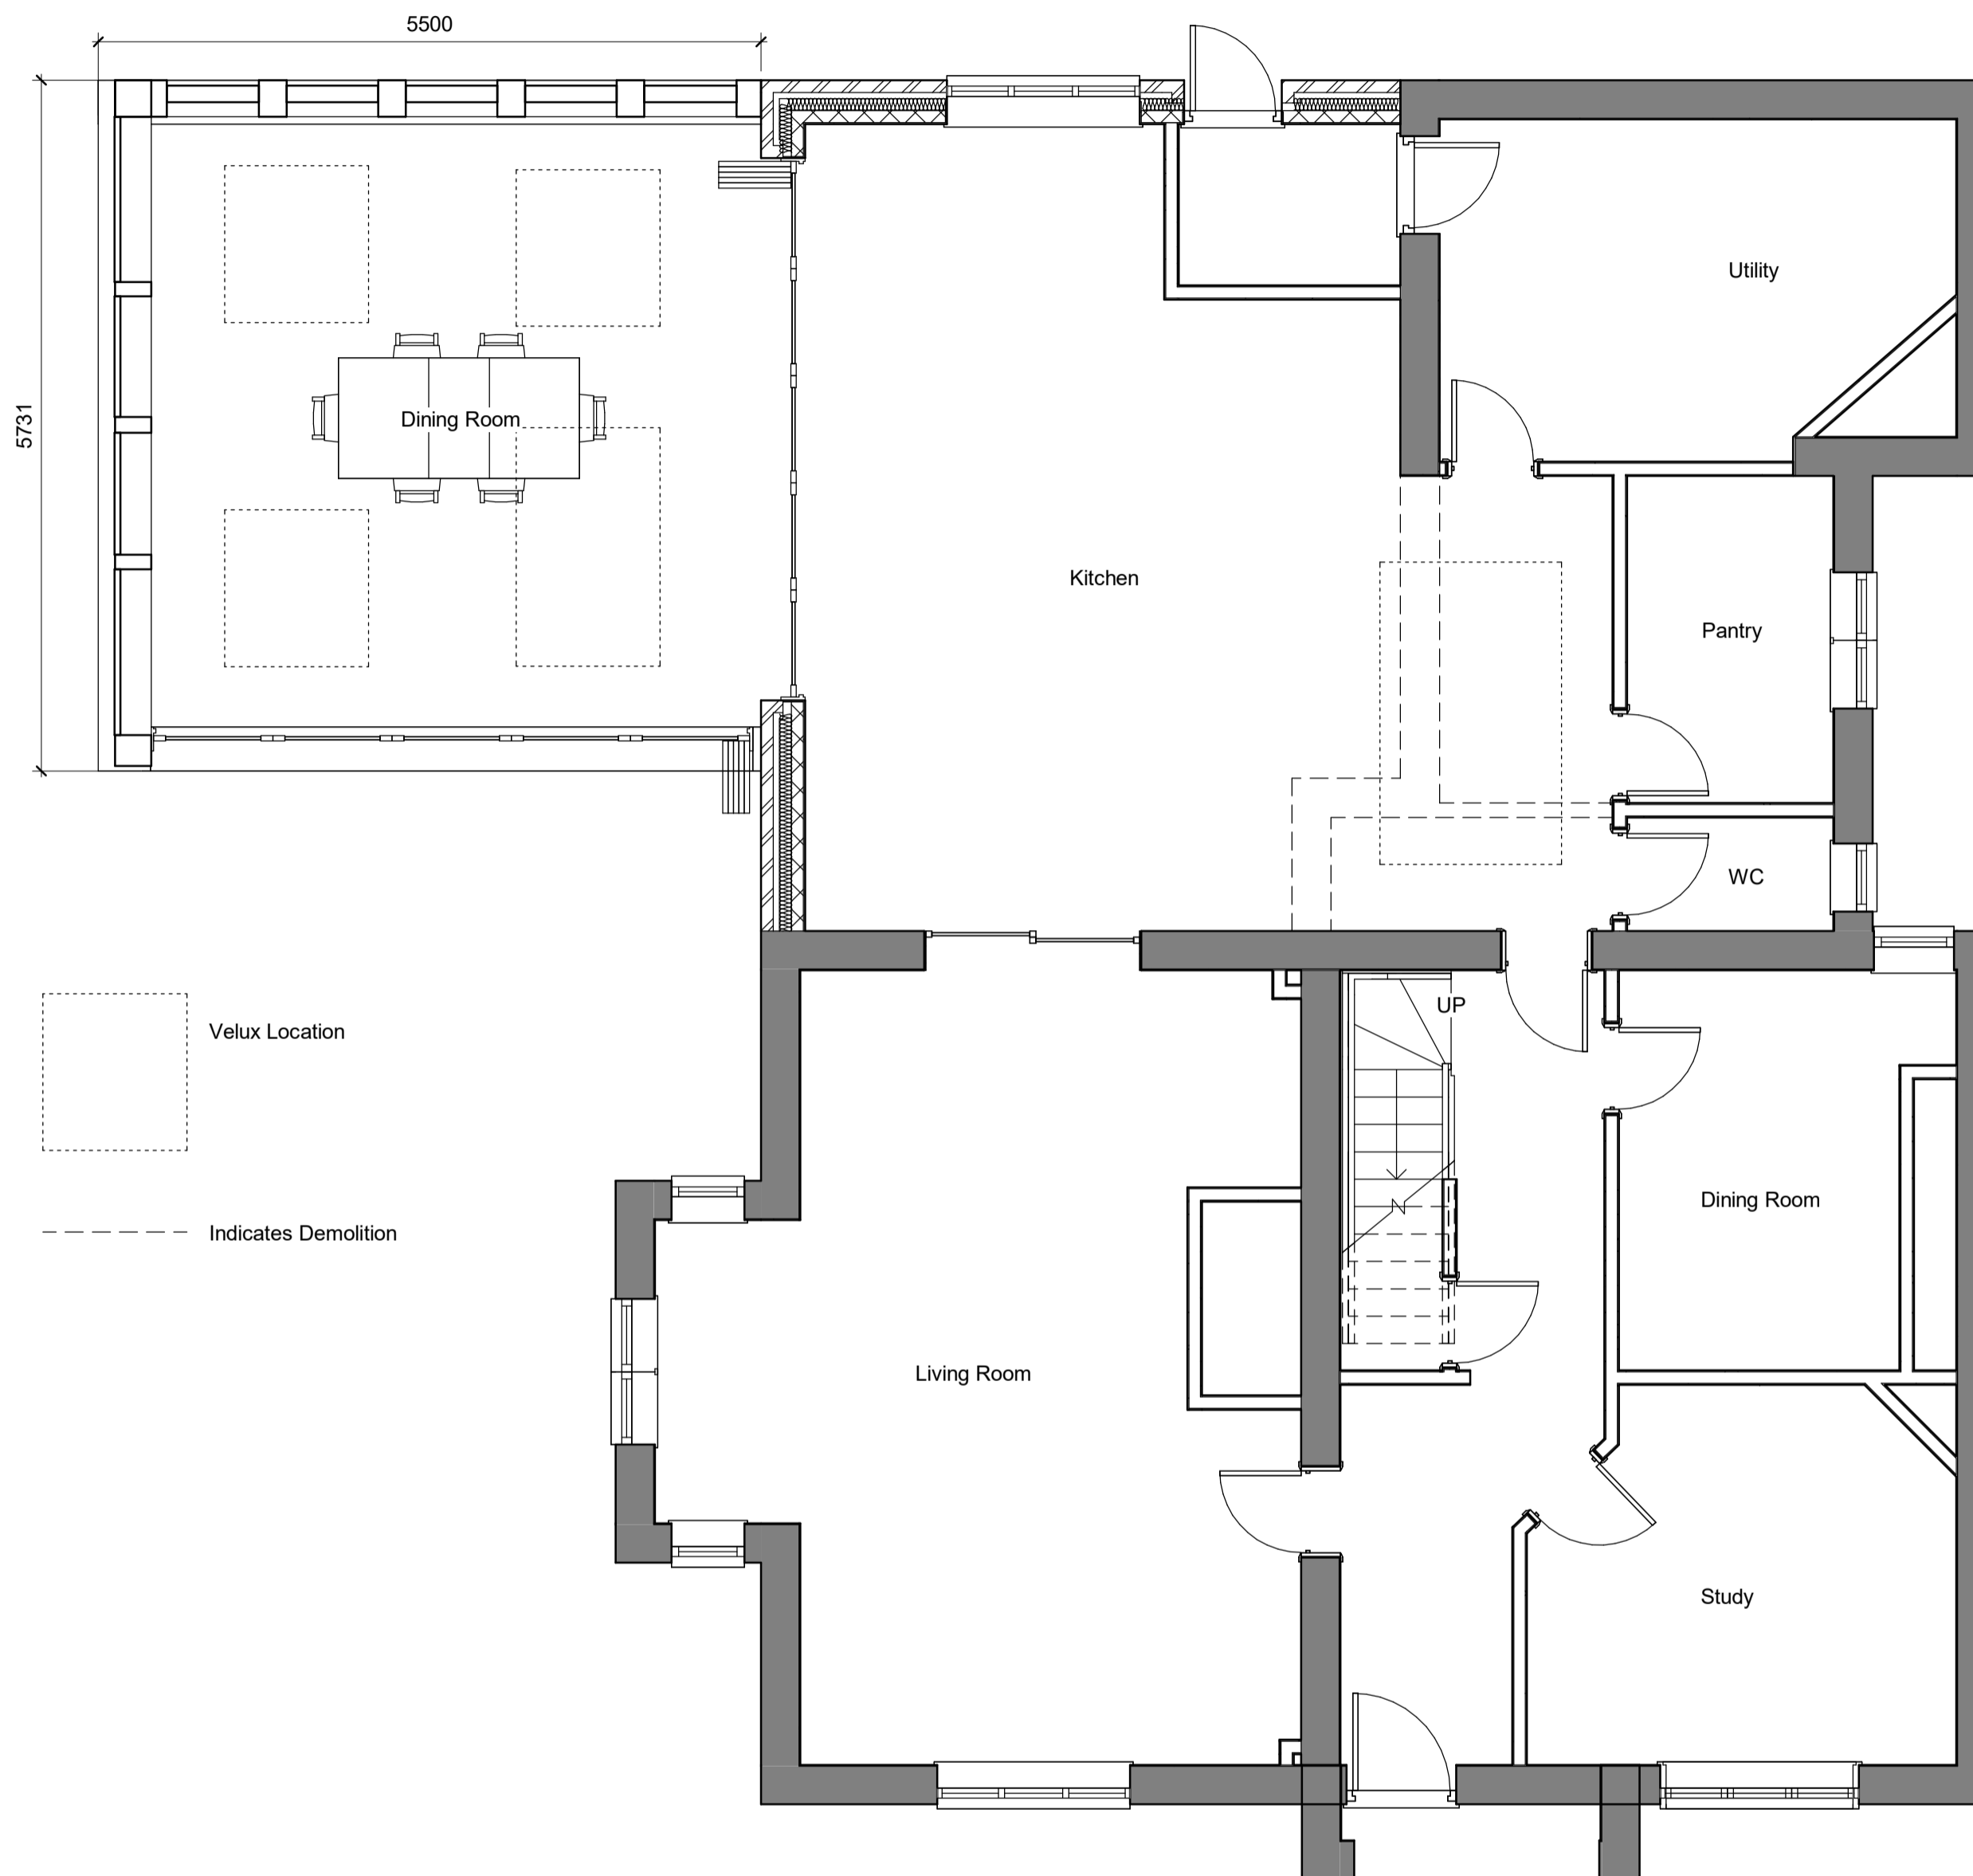

1 Ground Floor
1 : 50

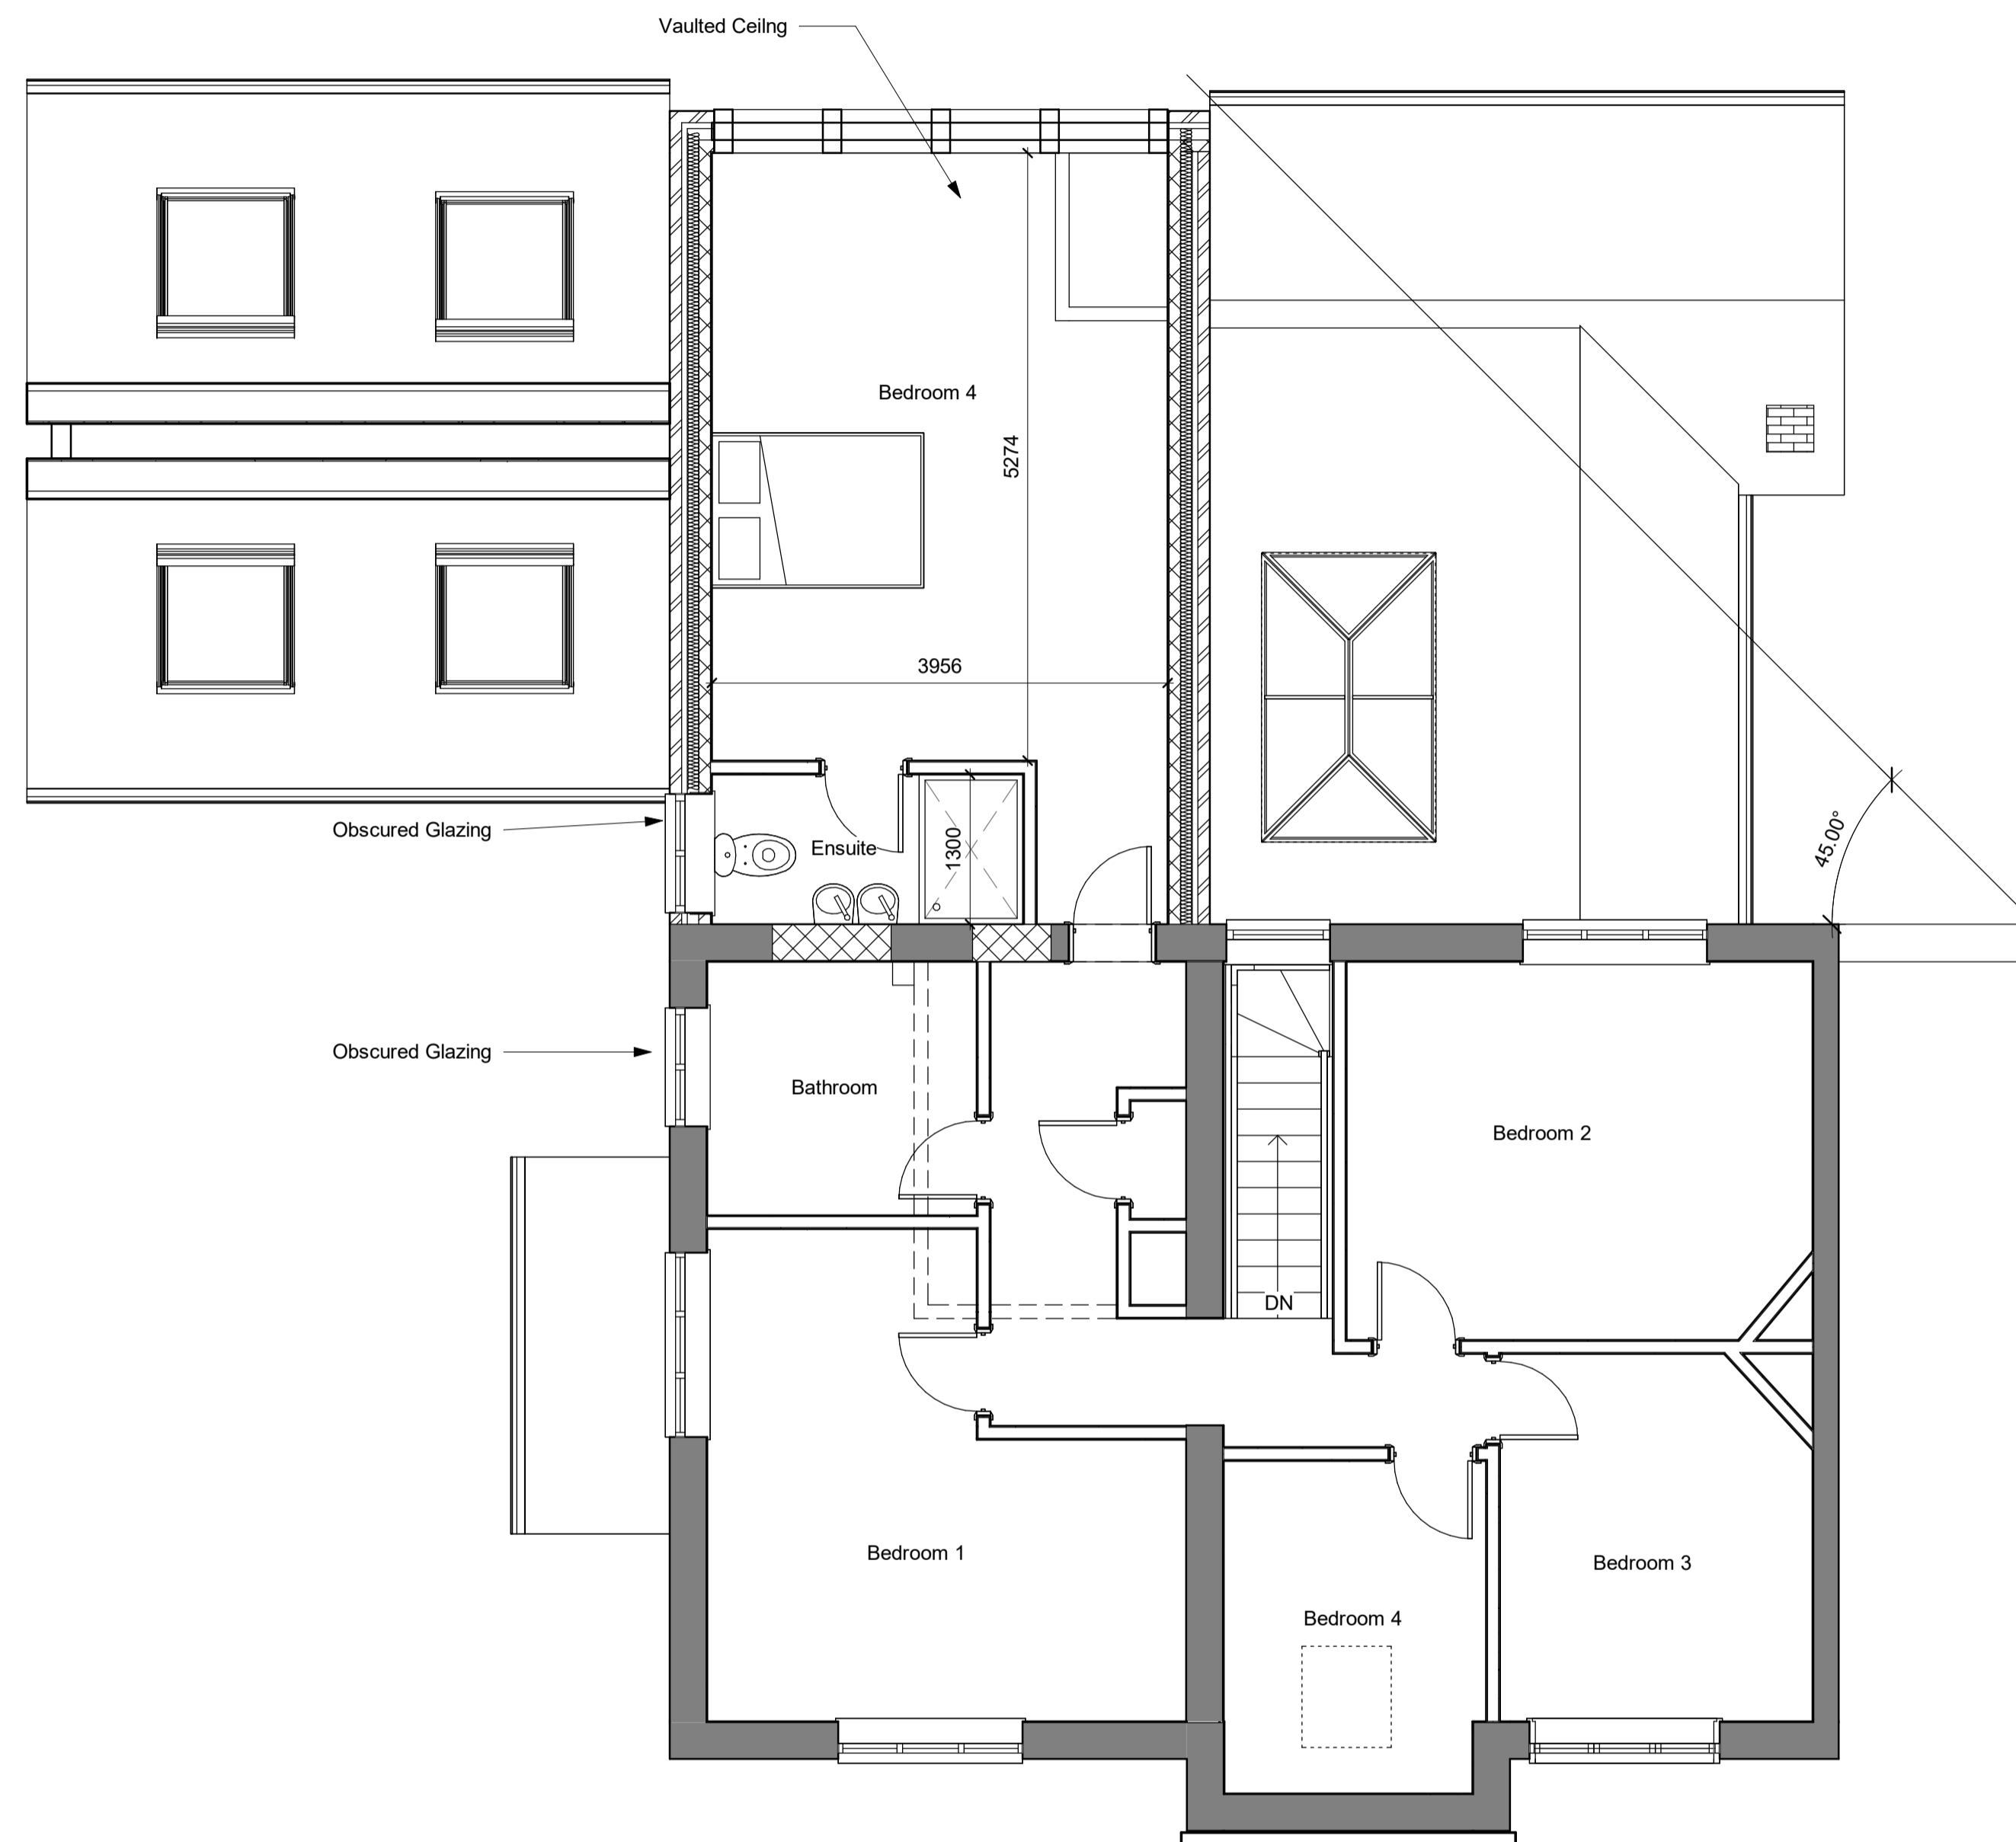

2 First Floor
1 : 50

No.	Description	Date

2 Starveall
Cottage
HP17 8PZ

Floor Plan D

Project number 599

Date 01.08.23

Drawn by B Strong

103

Scale @ A1 1 : 50

