

Home Counties Architectural Services

Tel : 07525008695
Email : homecountiesas@gmail.com

NOTES:

This drawing is to be read in conjunction with all relevant Architects and Engineers drawings

Only figured dimensions are to be used for construction

All dimensions are to be verified on site prior to work commencing




1 Front Elevation
1 : 100




2 LH Elevation
1 : 100




3 Rear Elevation
1 : 100

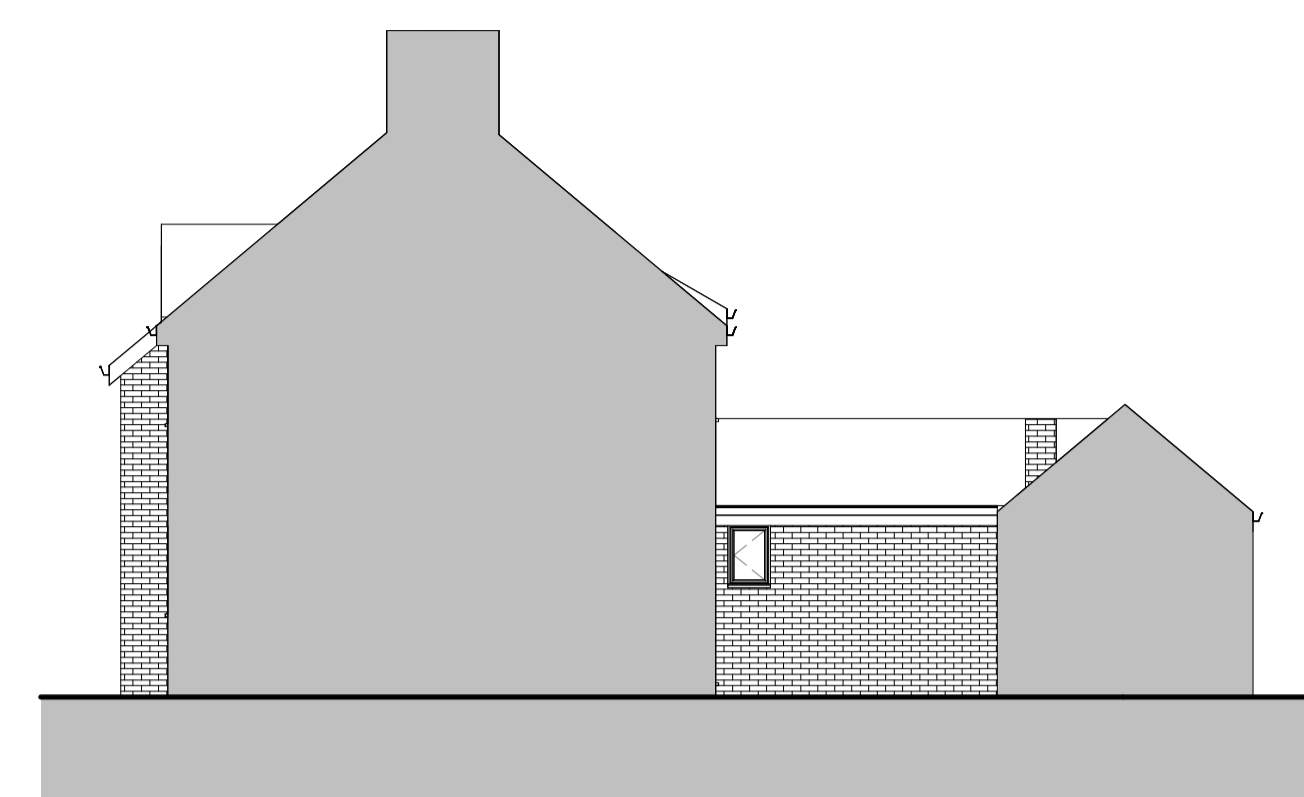


4 RH Elevation
1 : 100

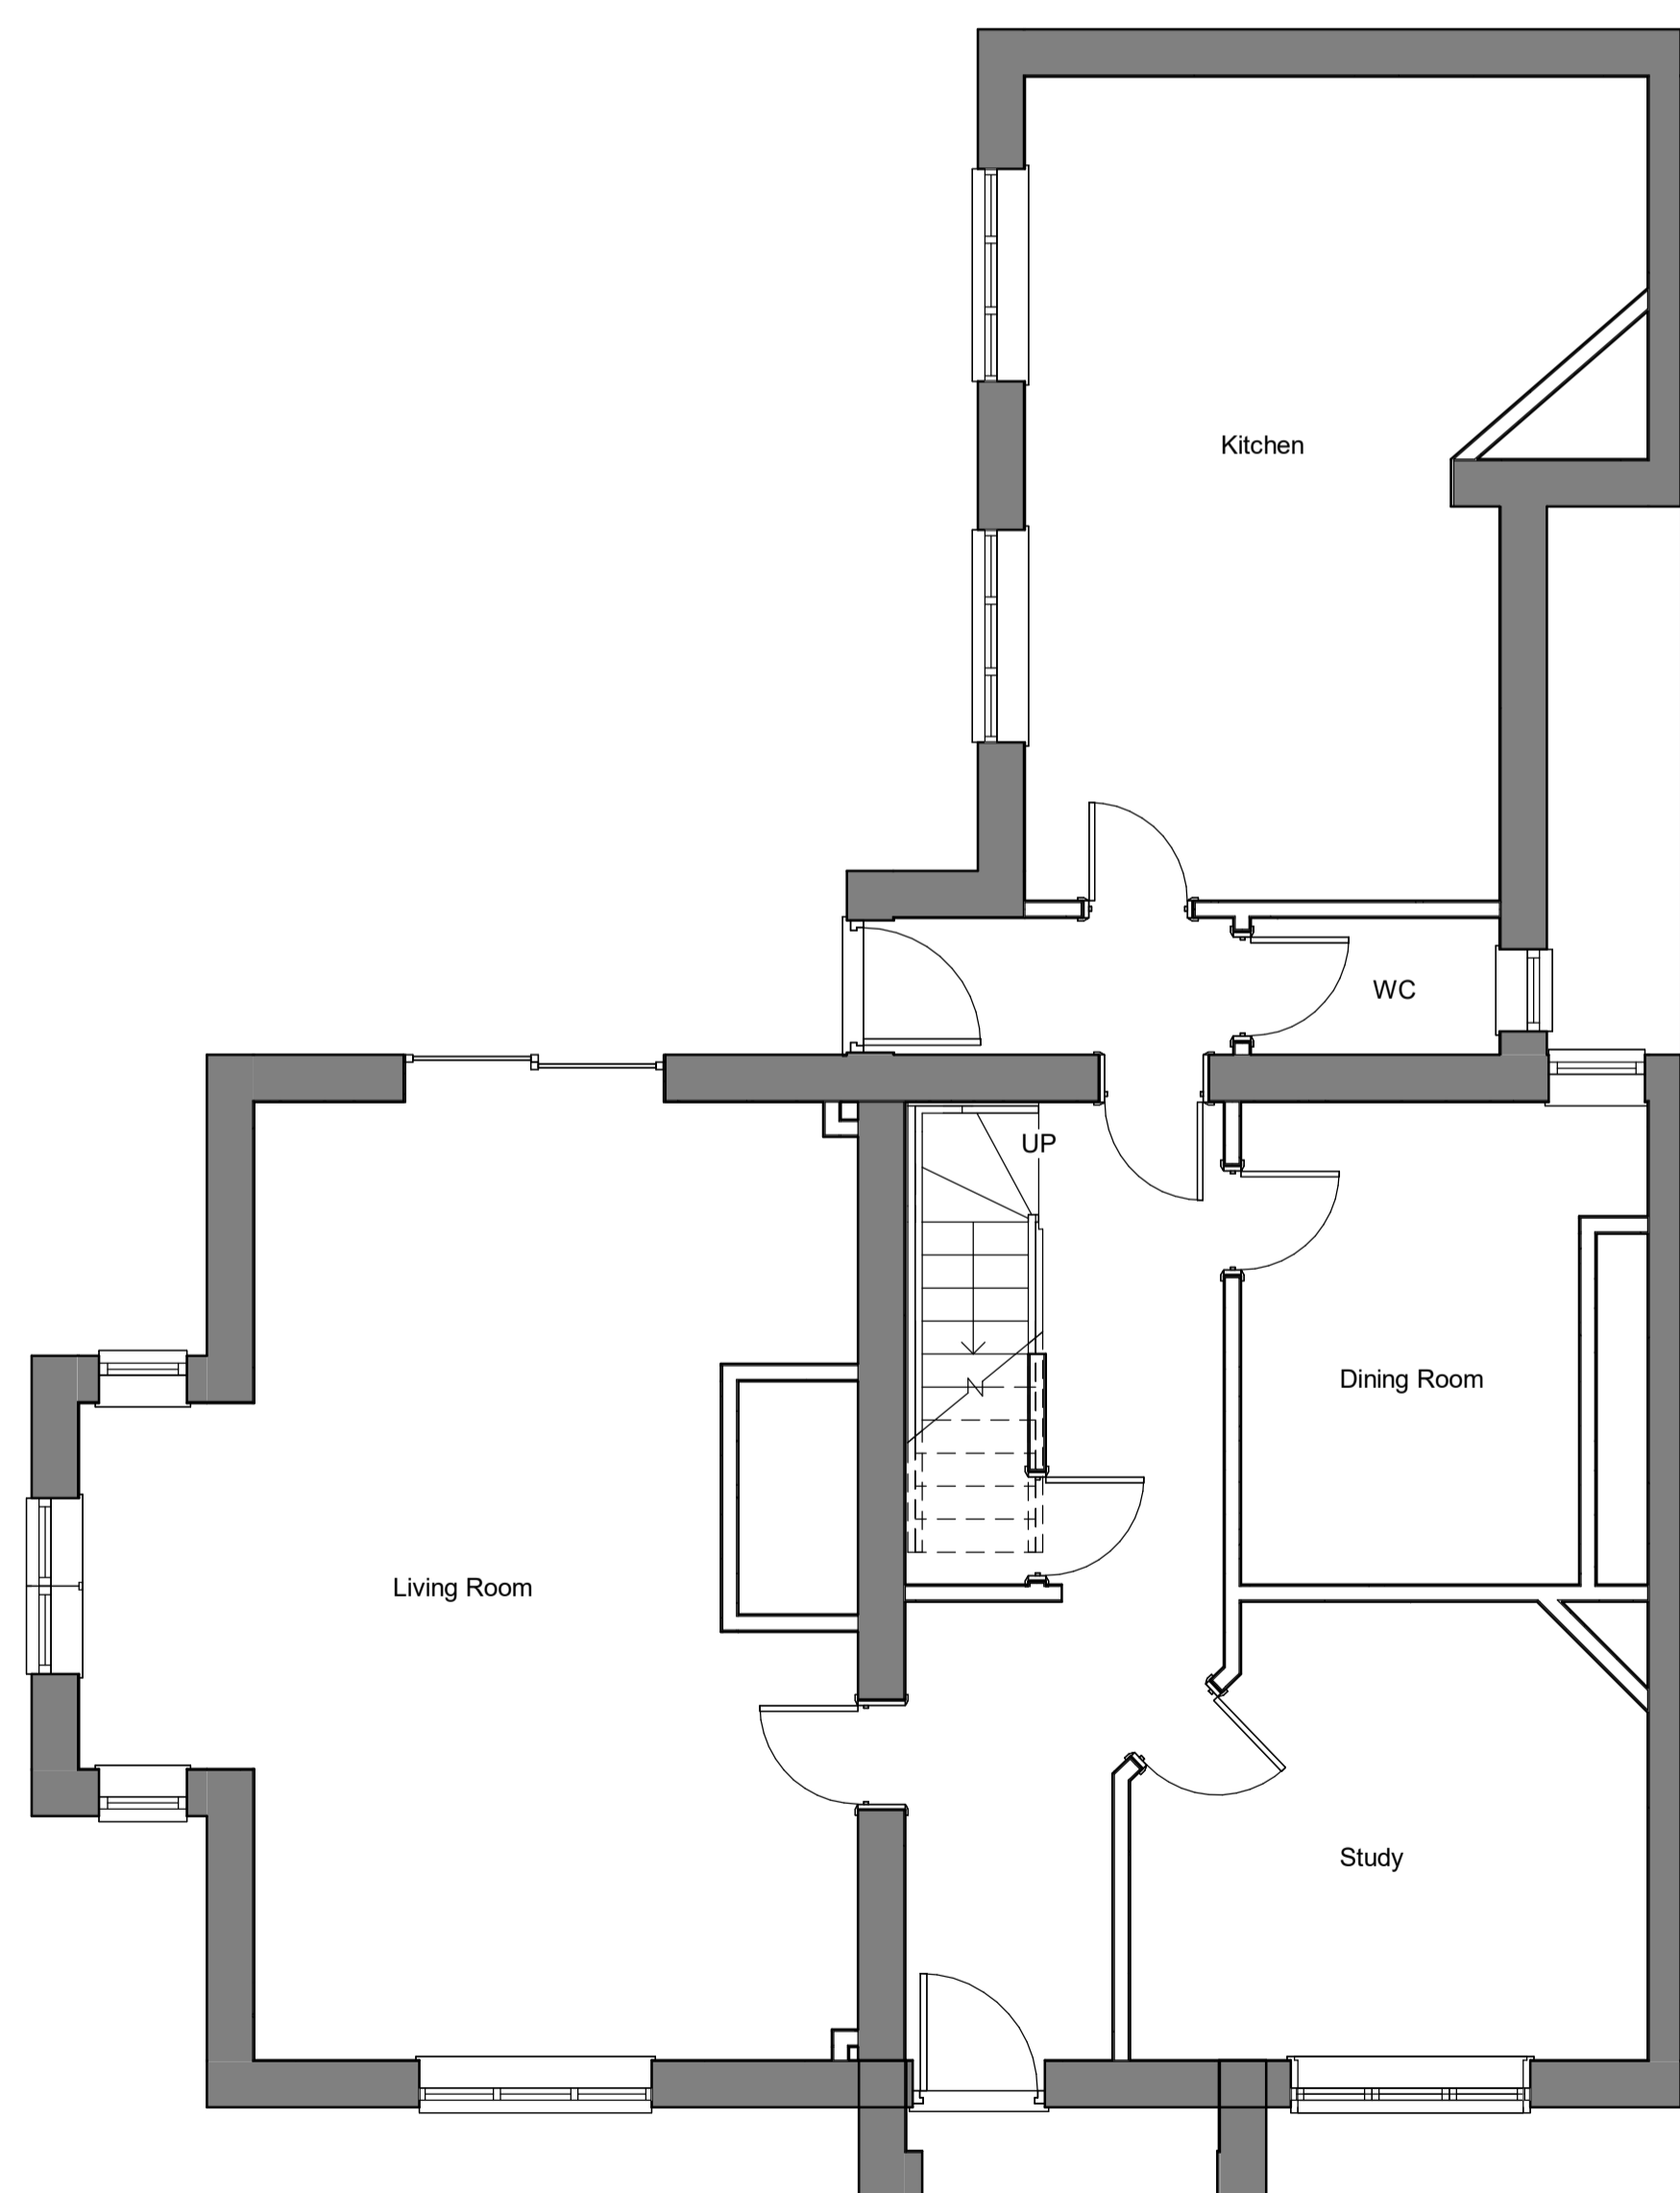

5 Ground Floor
1 : 50

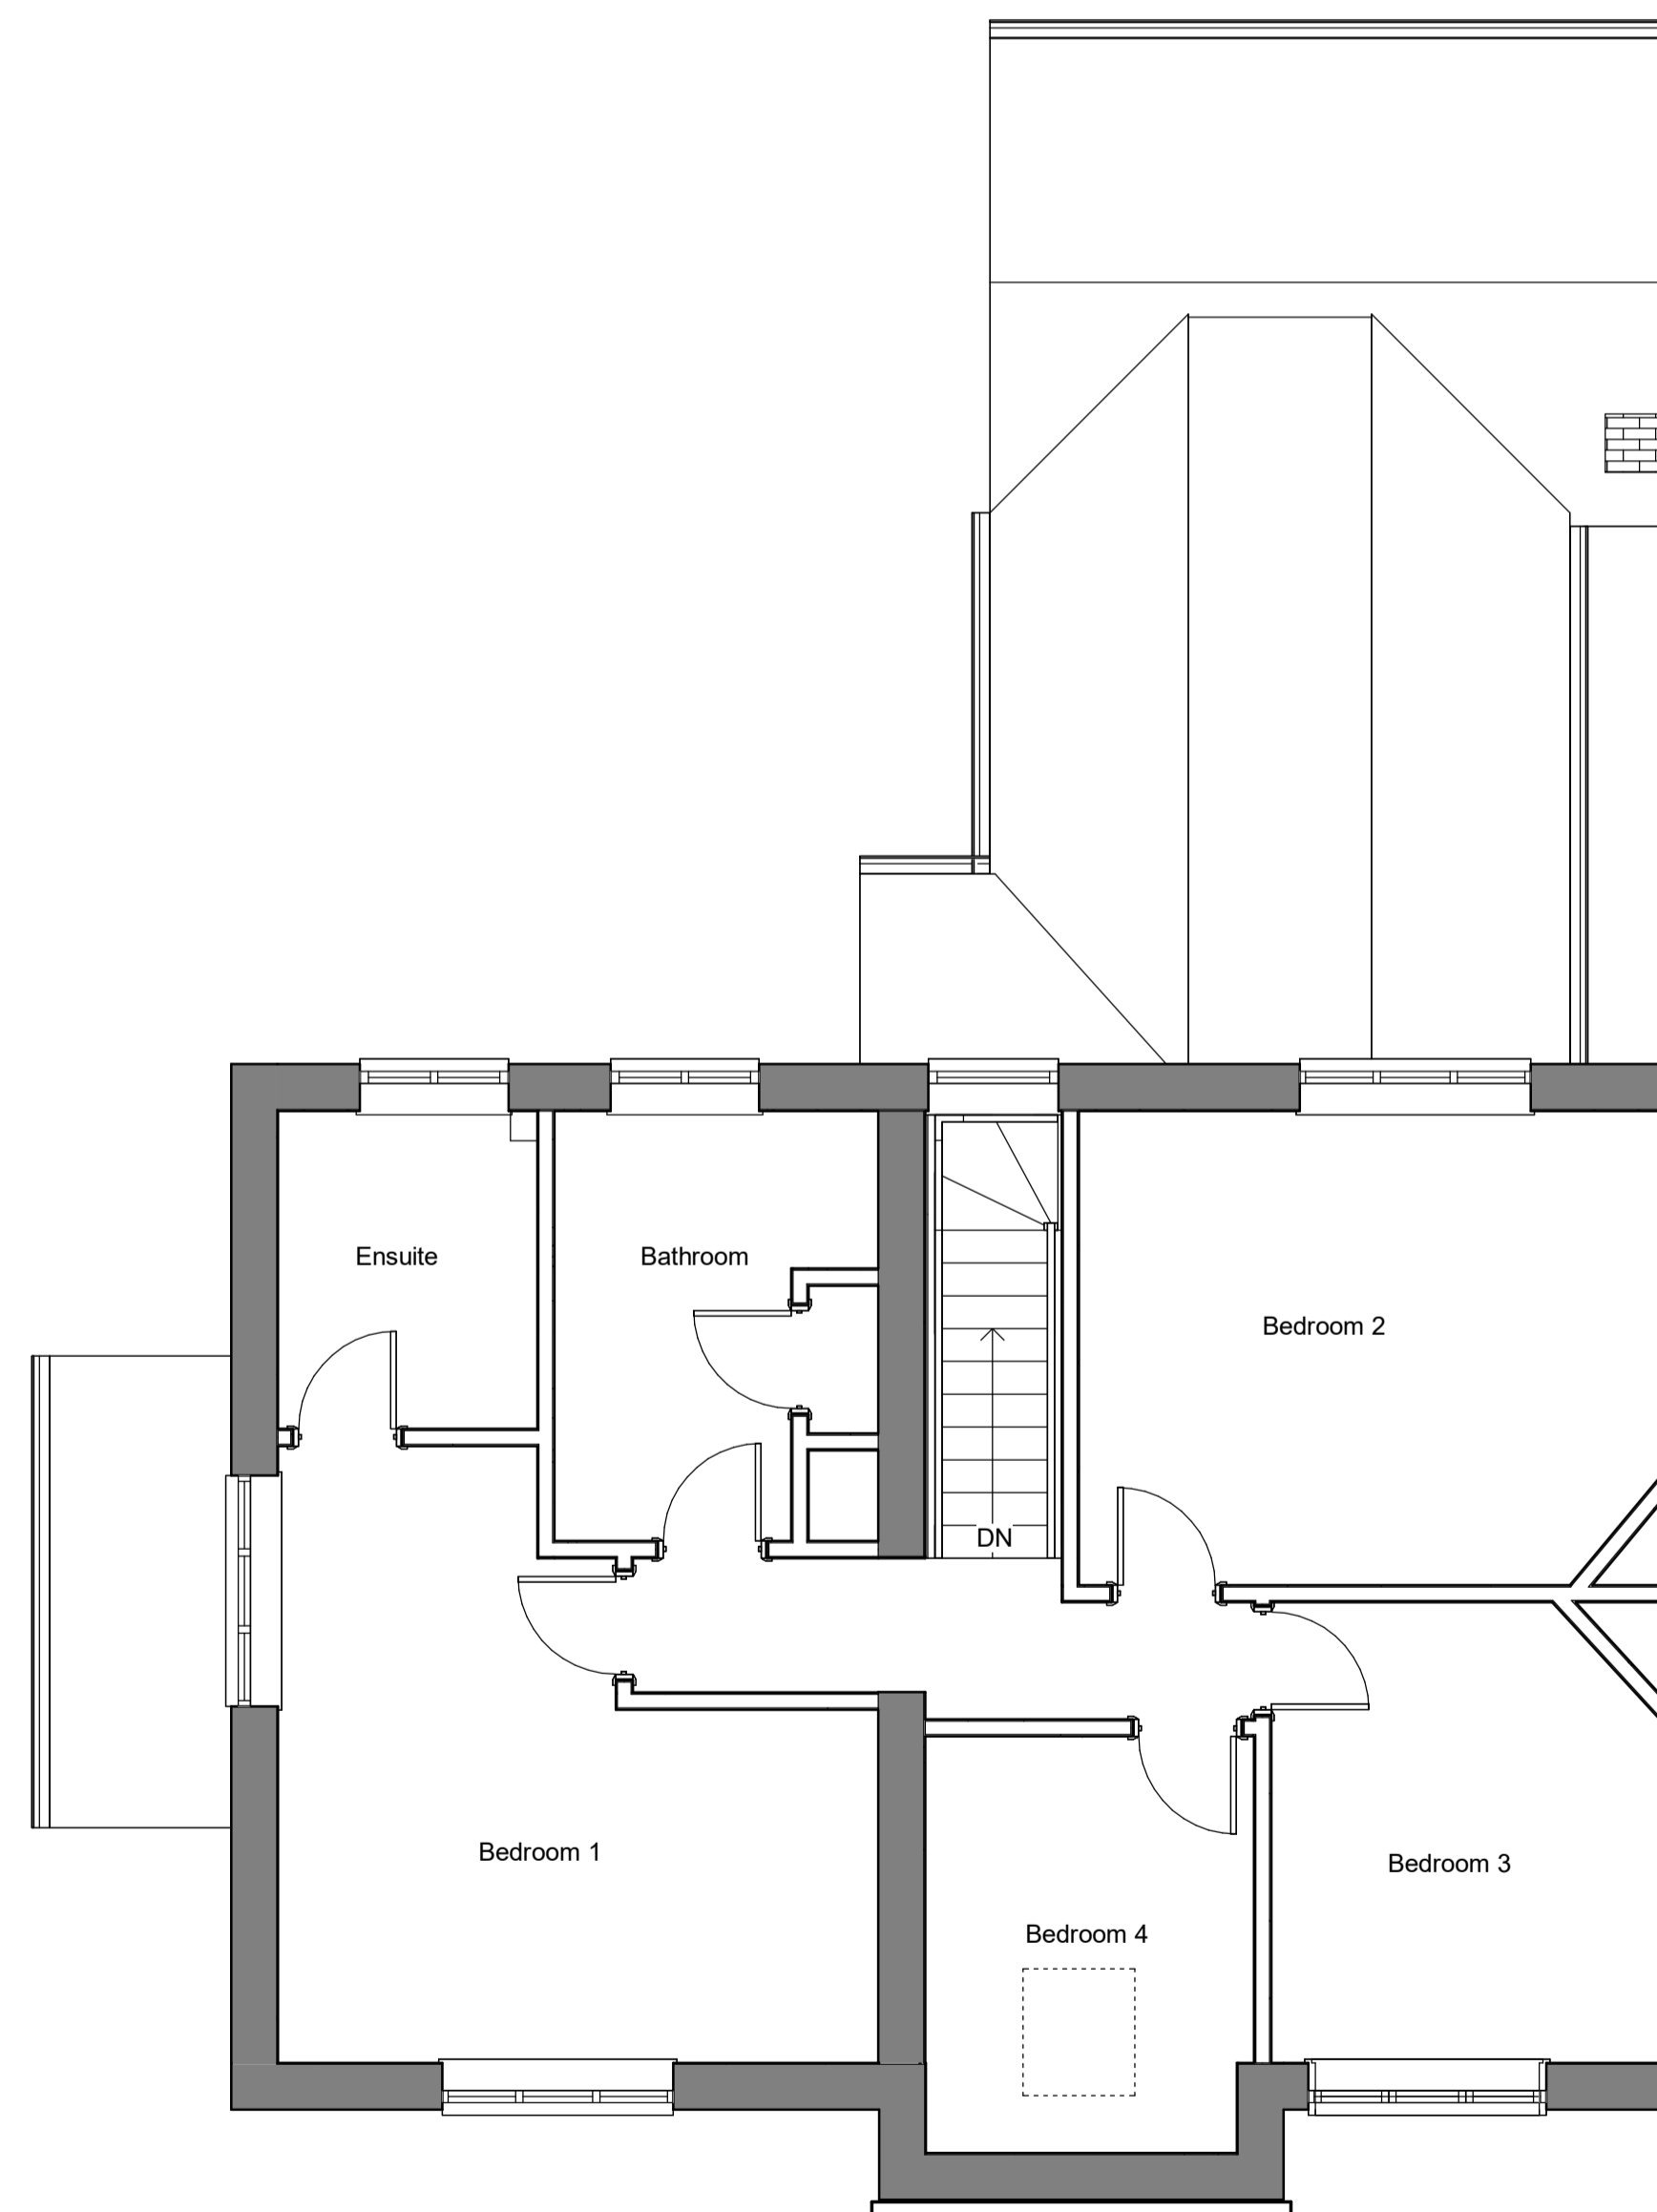

6 First Floor
1 : 50

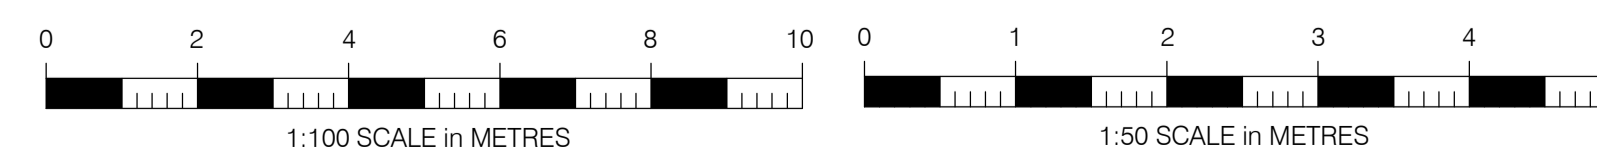

No.	Description	Date

**2 Starveall
Cottage
HP17 8PZ**

Existing

Project number 599
Date 28.06.23
Drawn by Brian Strong

101

Scale @ A1 As indicated