
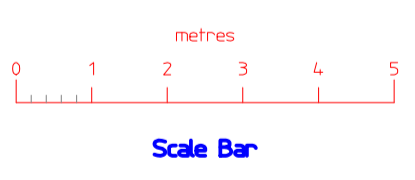


- NOTES**
- All dimensions are to be checked on site prior to the commencement of work and any discrepancy is to be reported to the construction manager before construction.
  - All work is to comply with the current Building Regulations and allied legislation.
  - All contractors and sub-contractors must ensure that they have the latest issue of the drawing and related details before the commencement of work on site.
  - All materials are to be used and installed in strict accordance with the relevant manufacturer's instructions and recommendations.
  - All works on site managed and implemented as a result of the design indicated on this drawing are to be given full consideration for compliance with the Health and Safety CDM Regulations in respect of design and implementation on site and no works are to be undertaken if it is considered that compliance with the CDM Regulations cannot be achieved.
7. All dimensions shown in millimetres.

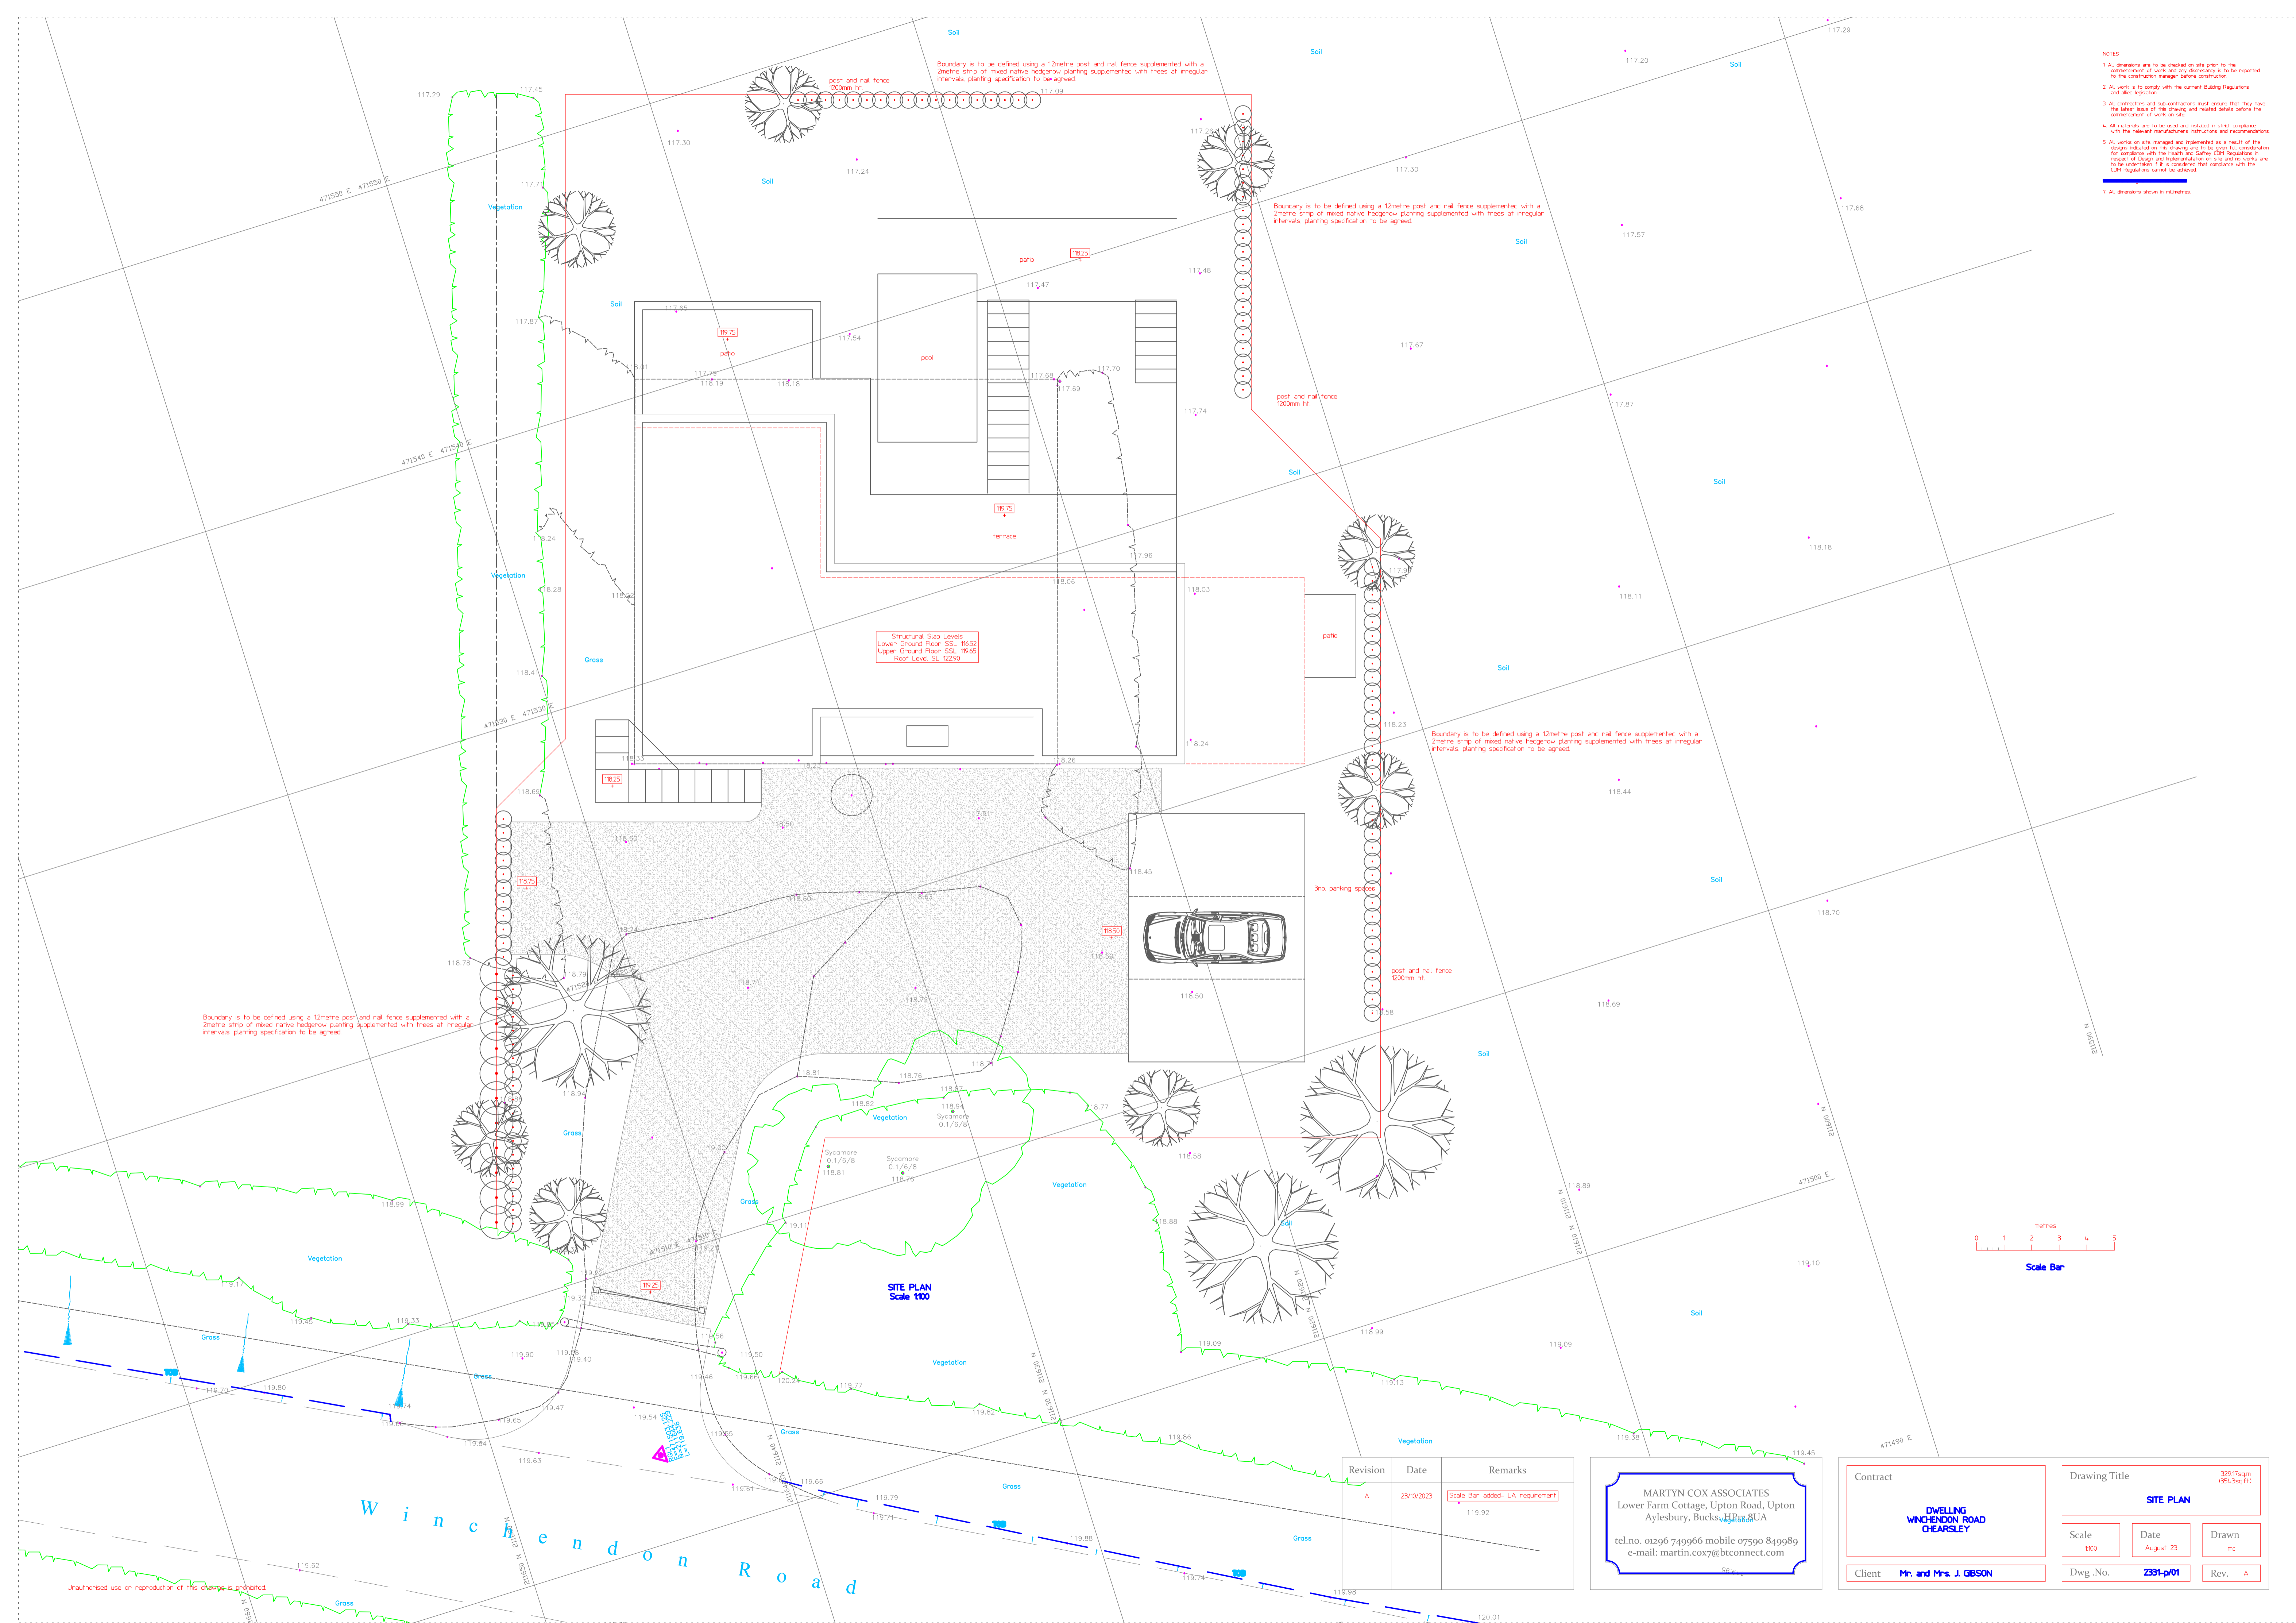

Revision	Date	Remarks
A	23/10/2023	Scale Bar added - LA requirement

MARTYN COX ASSOCIATES  
 Lower Farm Cottage, Upton Road, Upton  
 Aylesbury, Bucks, HP8 4UA  
 tel.no. 01296 749966 mobile 07590 849989  
 e-mail: martin.cox@btconnect.com

Contract	Drawing Title		329 (17sqm 05x3sqft)
		<b>SITE PLAN</b>	
		Scale 1:100	Date August 23
Client <b>Mr. and Mrs. J. GIBSON</b>	Dwg. No. <b>2331-p/01</b>	Rev. A	

Unauthorized use or reproduction of this drawing is prohibited