


**01 Pre Existing Roof Plan**  
1:100 @ A3



**02 Pre Existing Rear Elevation**  
1:100 @ A3

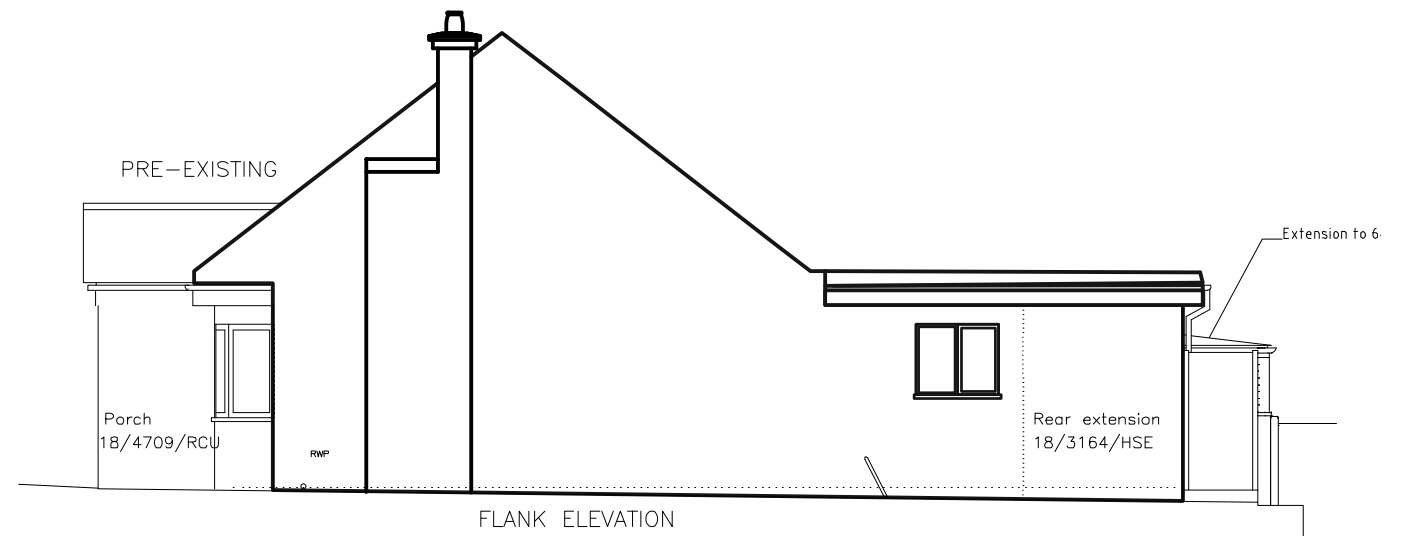

**03 Pre Existing Flank Elevation**  
1:100 @ A3

- General Notes**
1. Dimensions are in millimetres unless stated otherwise.
  2. Levels are in metres AOD unless stated otherwise.
  3. Dimensions govern. Do not scale off drawing.
  4. All dimensions to be verified on site before proceeding.

Rev	Date	Reason For Issue	Chk
-	-	-	-
<b>Permitted Development</b>			
DRAWING STATUS			

Project  
**62 Bittacy Rise, NW7 2HG**

Drawing Title <b>Existing Plan and Elevations</b>		
Scale <b>1: 100 @</b>	Paper Size <b>A3</b>	Date <b>21.04.23</b>
Draw No. <b>BR_EX01</b>		