





01 South Elevation

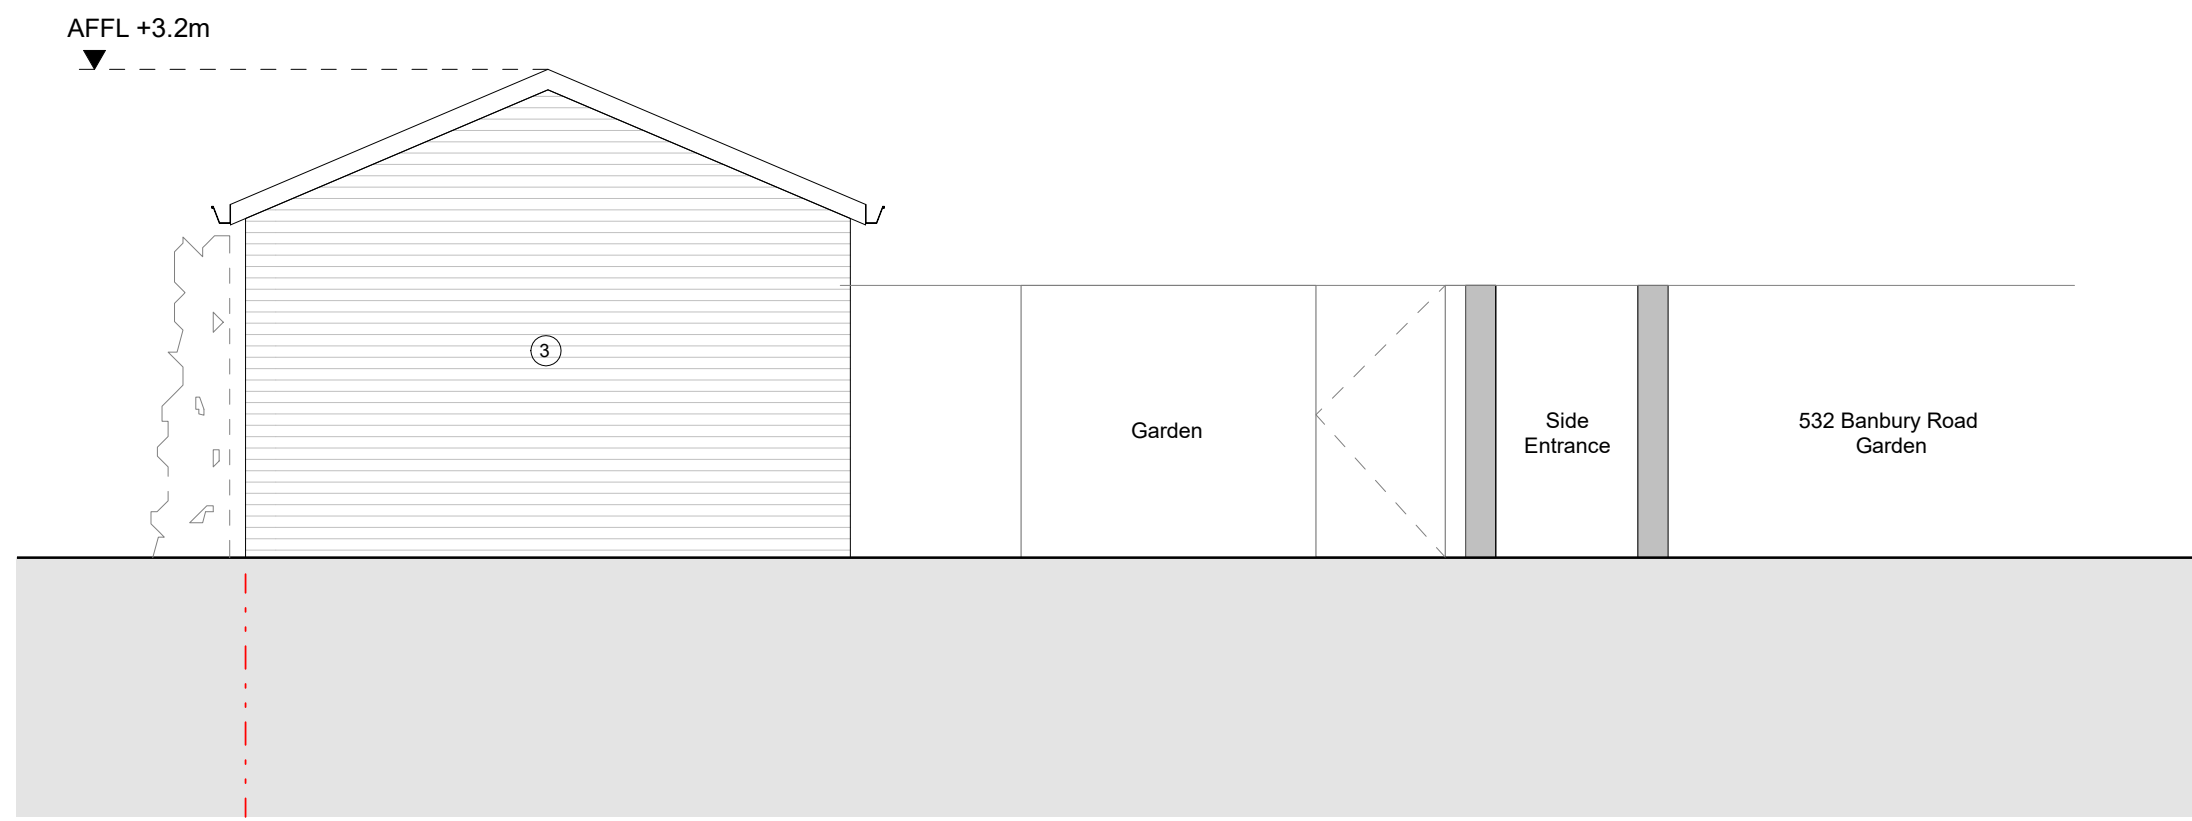

02 West Elevation

 


key

- ① Tile - Brown
- ② Render - White
- ③ Render - Natural
- ④ PVC - White

--- site boundary

revision

01	04/05/23	Planning
----	----------	----------

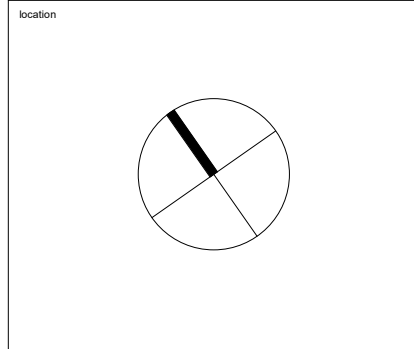

job title BANBURY ROAD		
drawing title / location GA ELEVATIONS - SOUTH & WEST		
drawn by KJ	scale 1 : 50@A3	status PLANNING
project 23001	drawing no. (00)_201	