



01 North Elevation

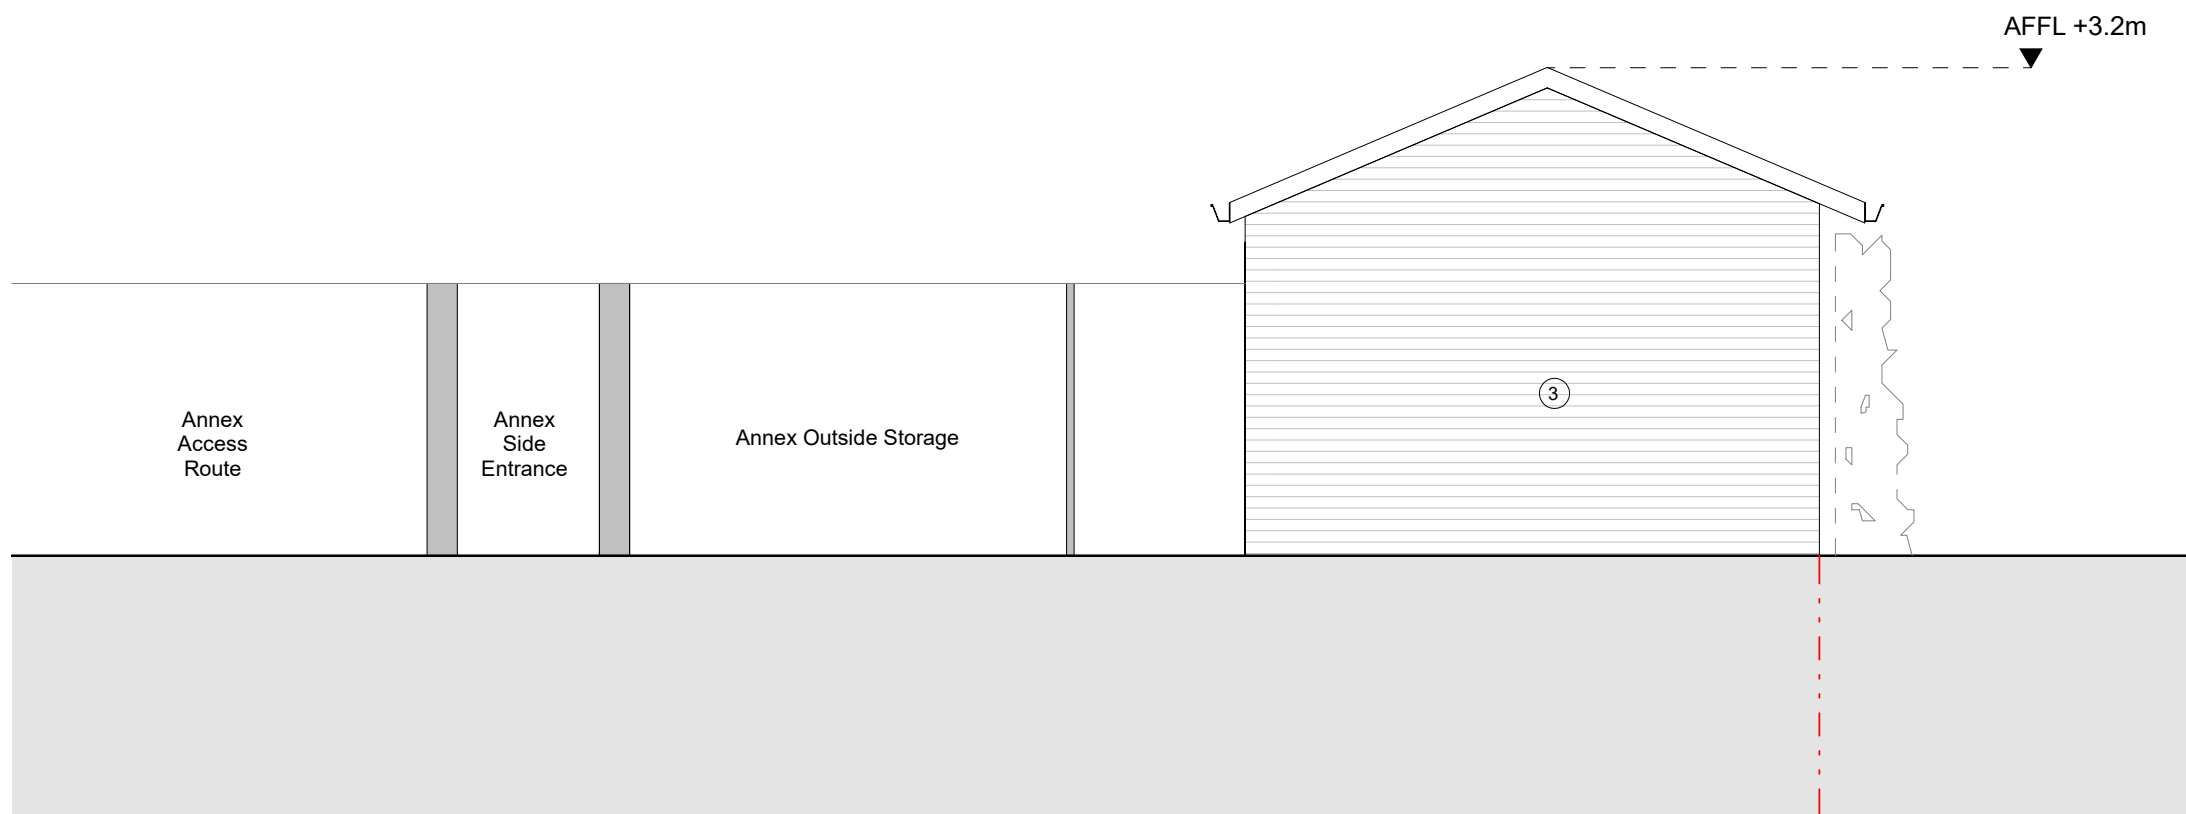


02 East Elevation

 

- key
- ① Tile - Brown
  - ② Render - White
  - ③ Render - Natural
  - ④ PVC - White

--- site boundary

revision  
01 04/05/23 Planning

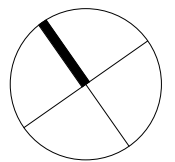

job title  
BANBURY ROAD  
drawing title / location  
GA ELEVATIONS - NORTH & EAST

drawn by KJ	scale 1 : 50@A3	status PLANNING
----------------	--------------------	--------------------

project 23001	drawing no. (00)_202
------------------	-------------------------