



**1** FULL Level 0 - Proposed Ground Floor  
1 : 50

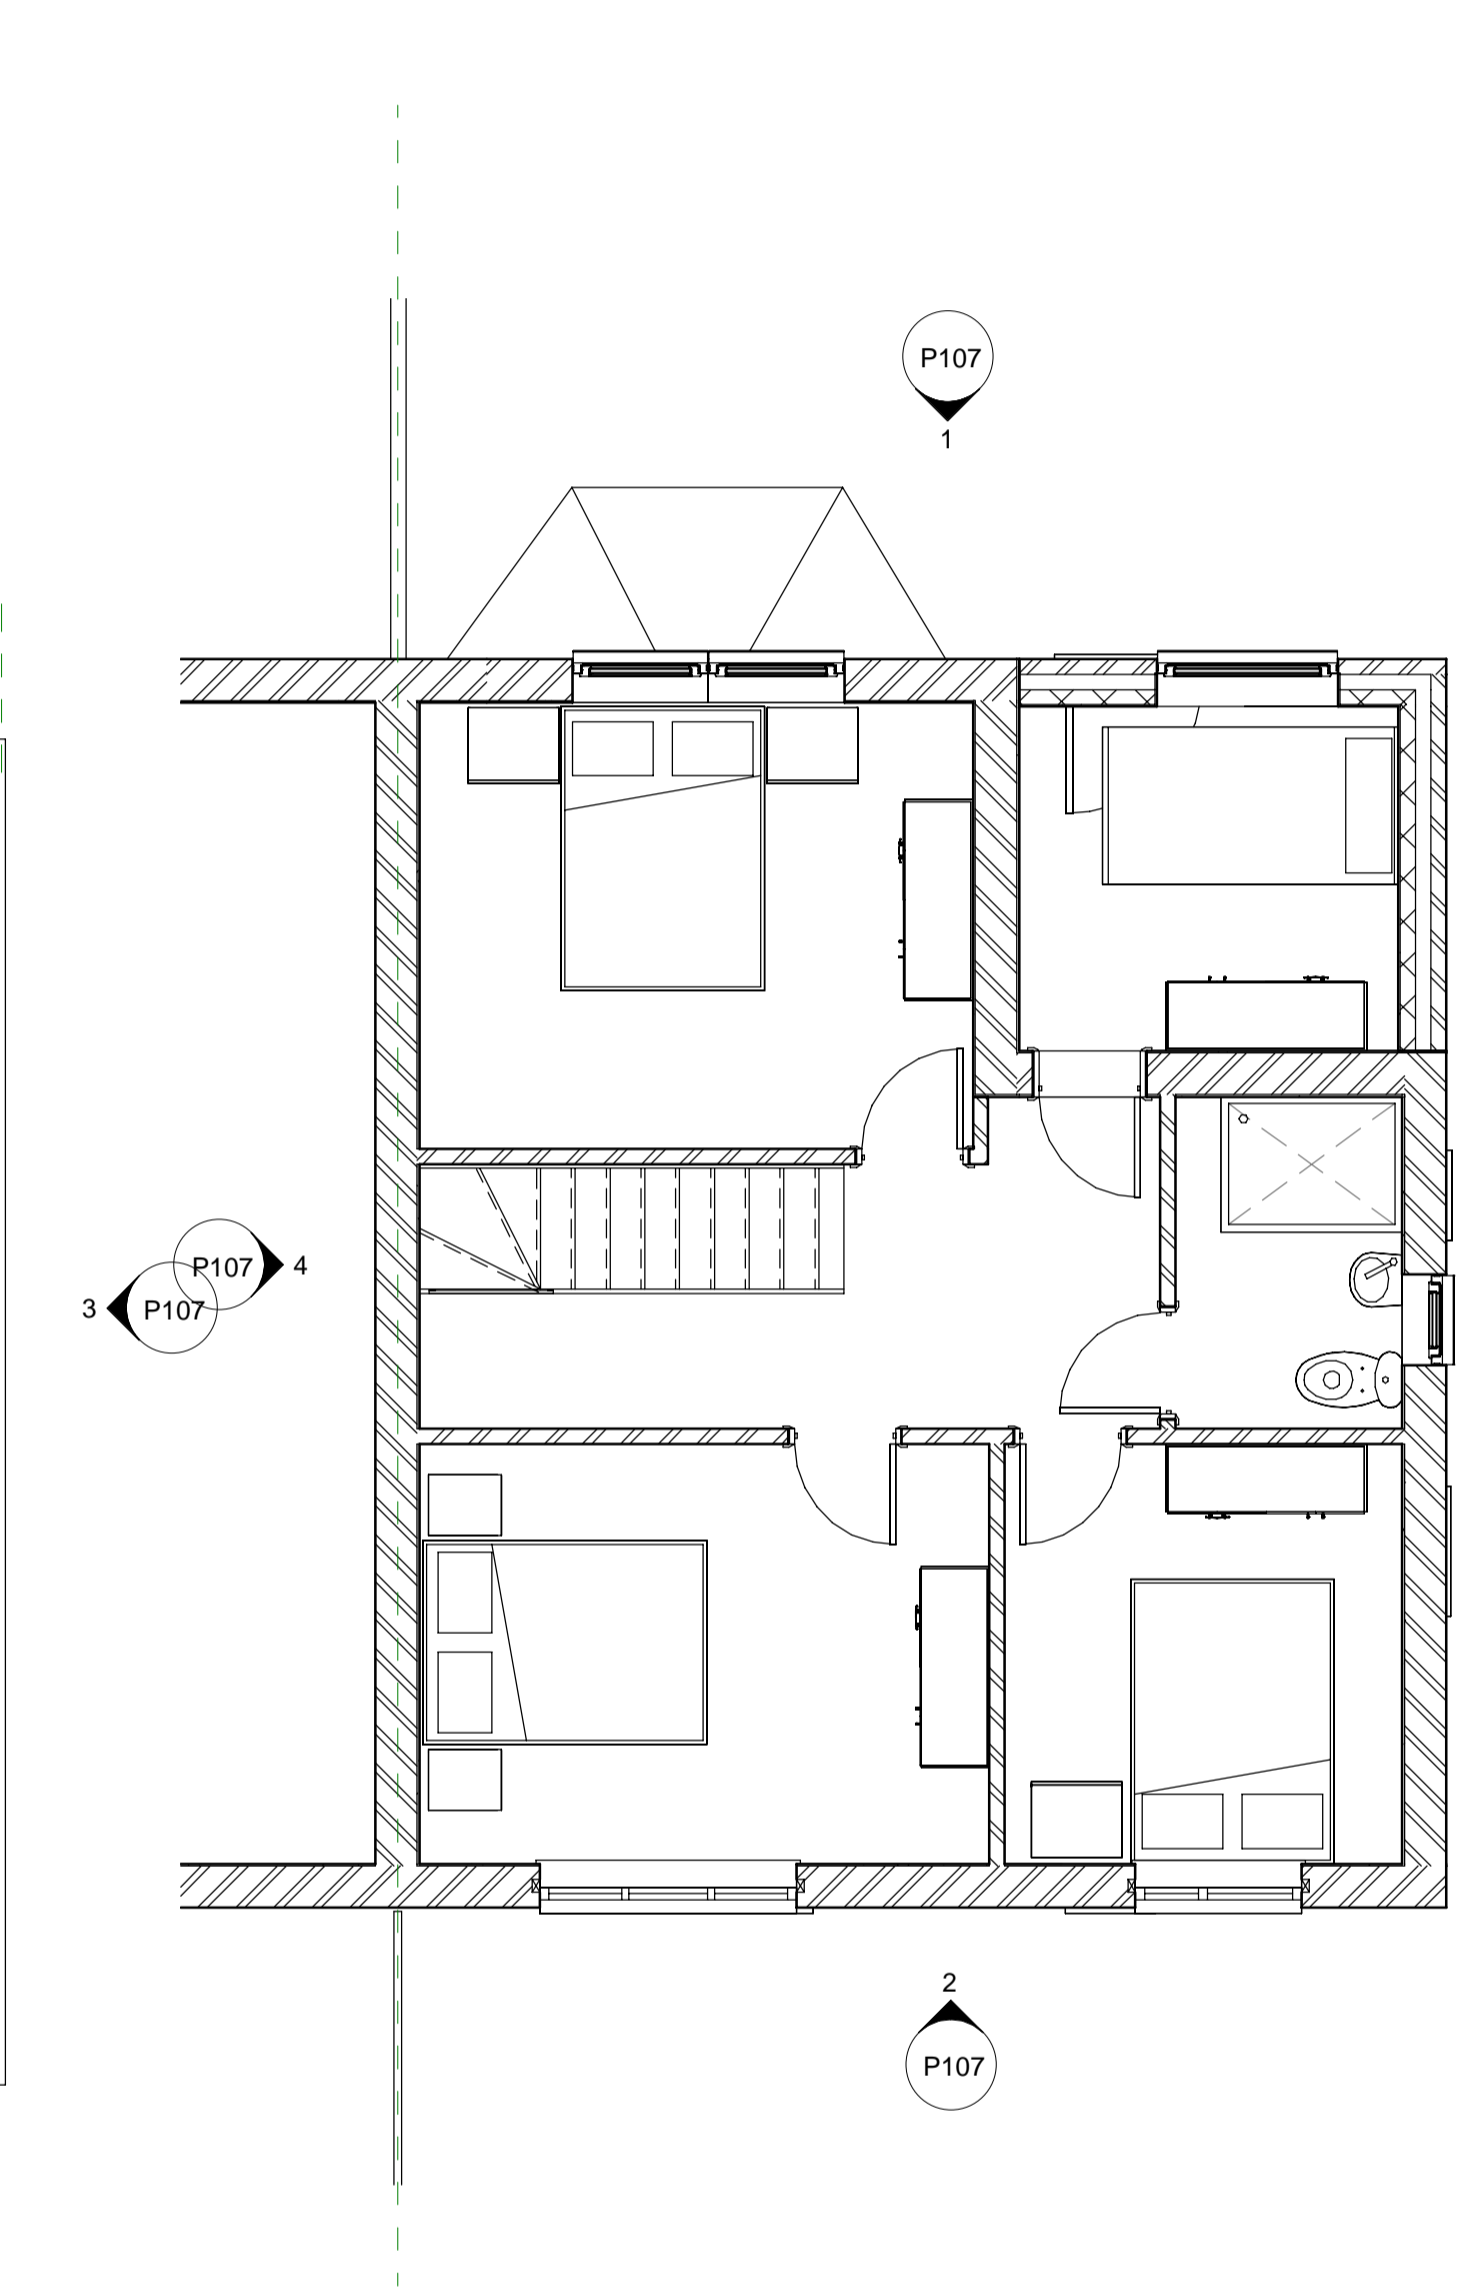

**2** FULL Level 1 - Proposed First Floor  
1 : 50

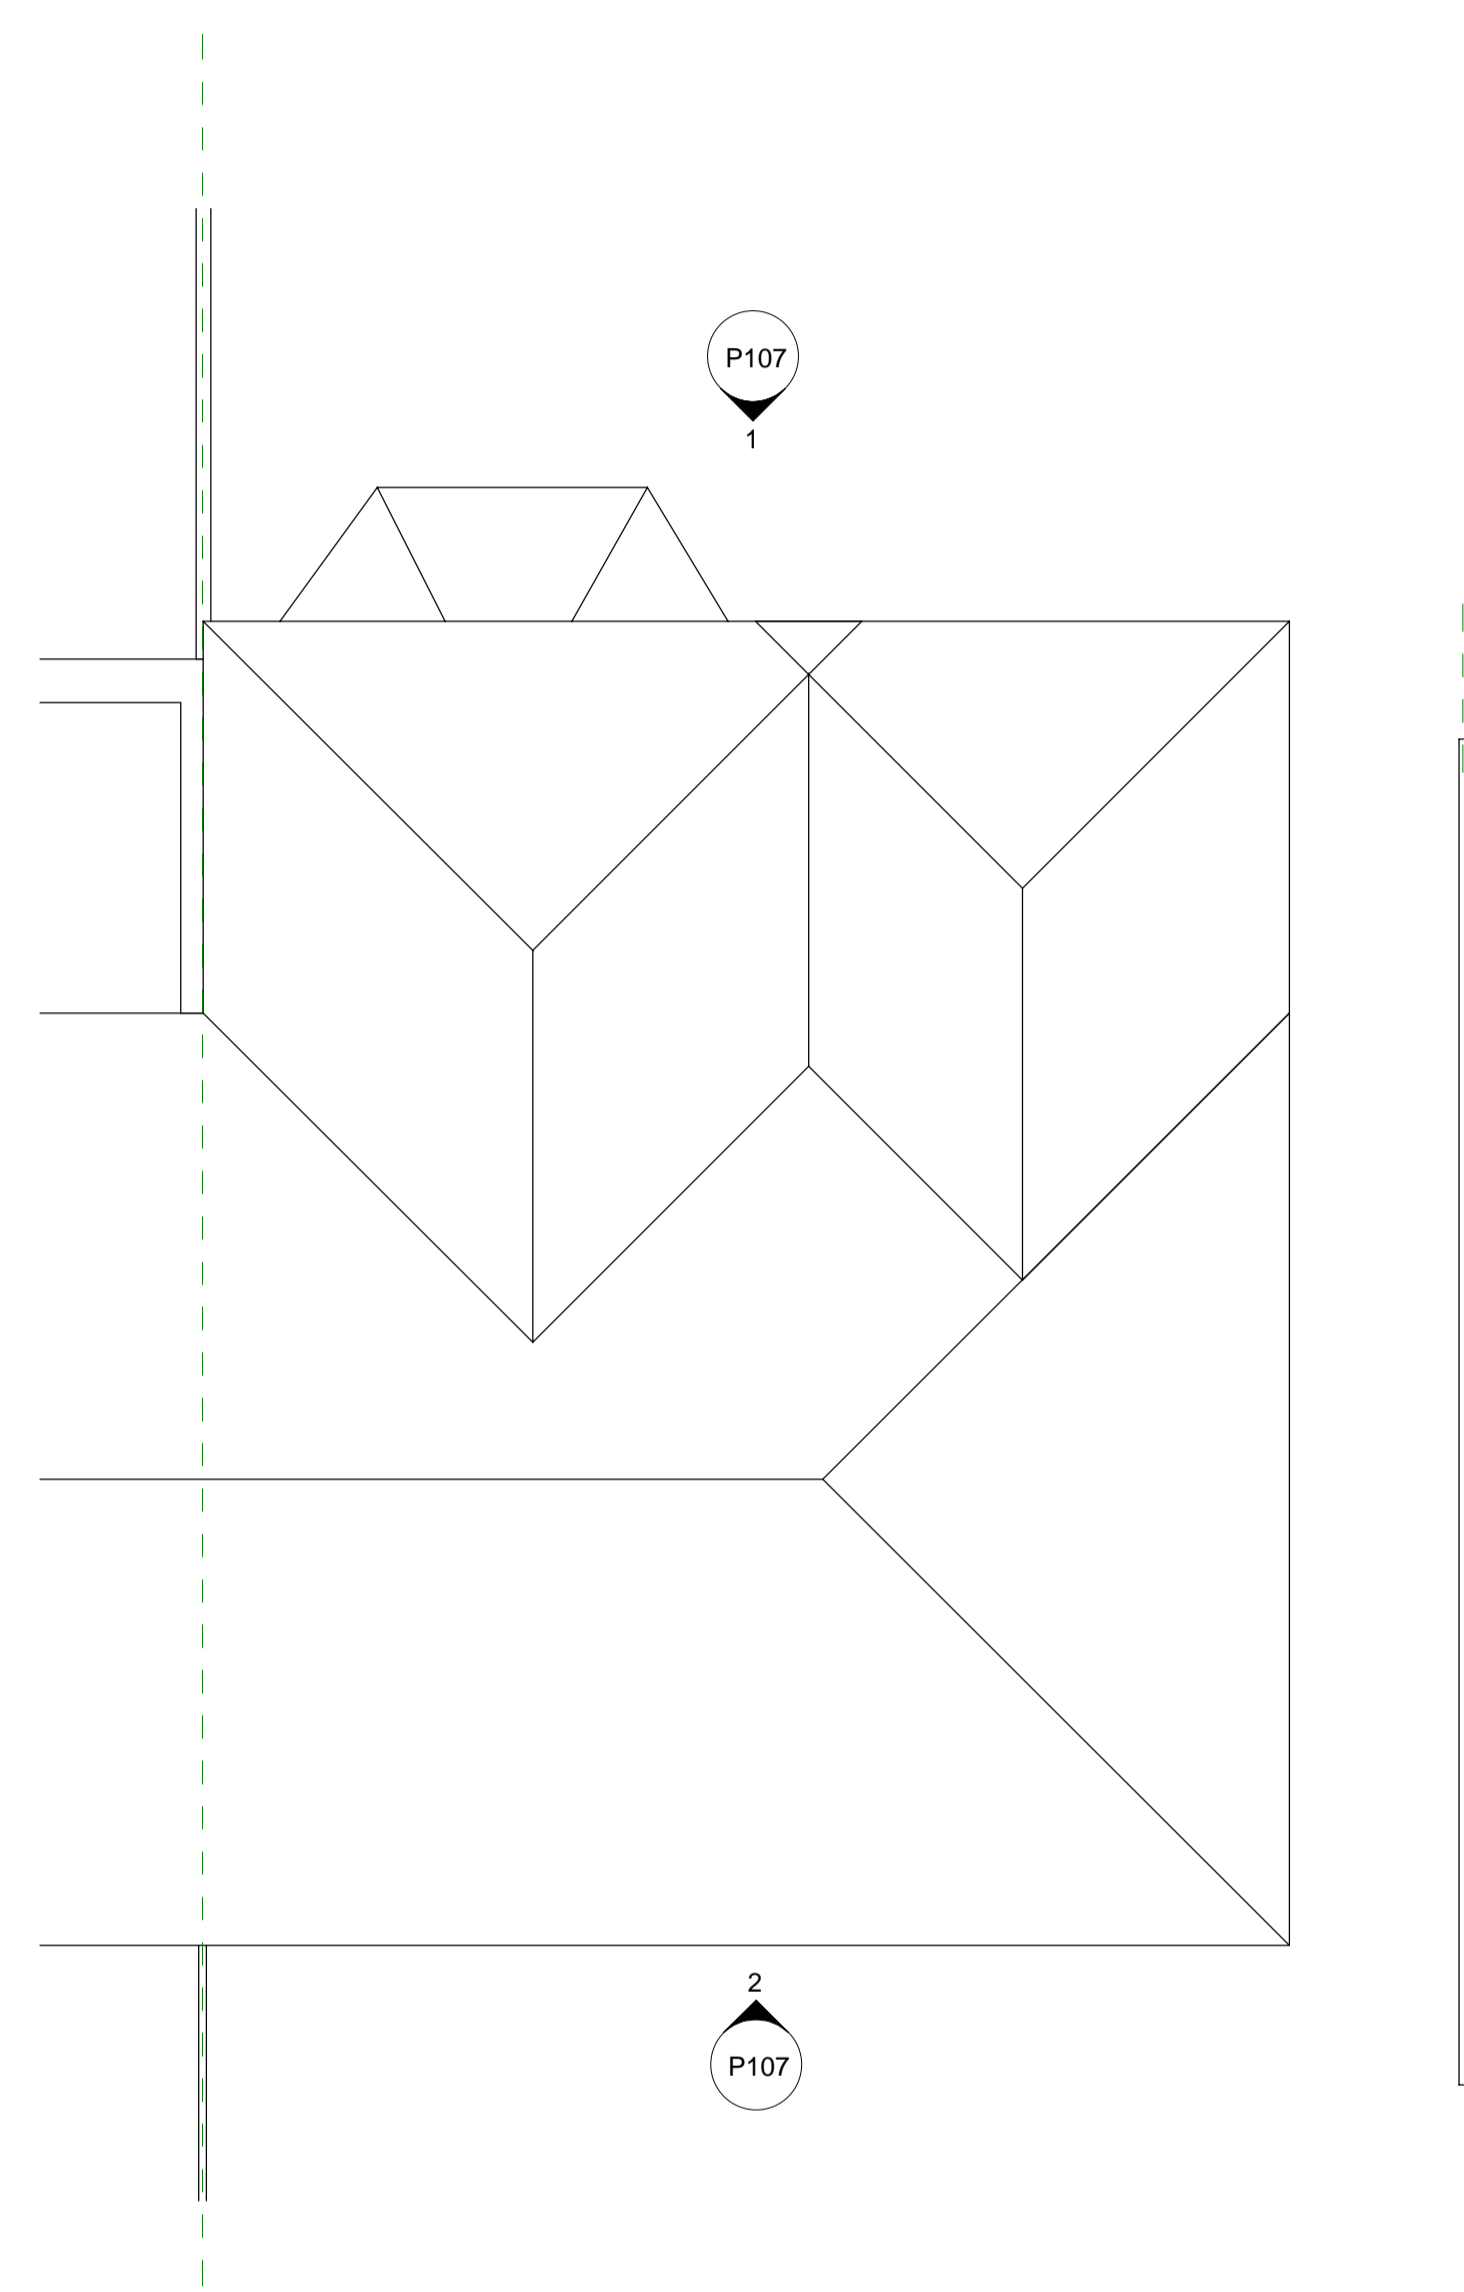

**3** FULL Proposed - Roof Plan  
1 : 50



Rev	Description	Date

CODE	SUITABILITY DESCRIPTION
STATUS	PURPOSE OF ISSUE

K2 Architecture  
<https://www.facebook.com/K2Arch>  
 07427 980467

PROJECT  
 29 Bulan Road, Headington, Oxford  
 Oxfordshire OX3 7HU

TITLE  
 FULL Proposed Plans

CLIENT  
 Mohammed Gulzar

DRAWN BY Author	CHECKED BY Checker	DATE 10/03/23
SCALE (@ A1) 1 : 50	PROJECT NUMBER OX3	
DRAWING NUMBER P106	REV	