




1 Level 0 - Existing Ground Floor
1 : 50

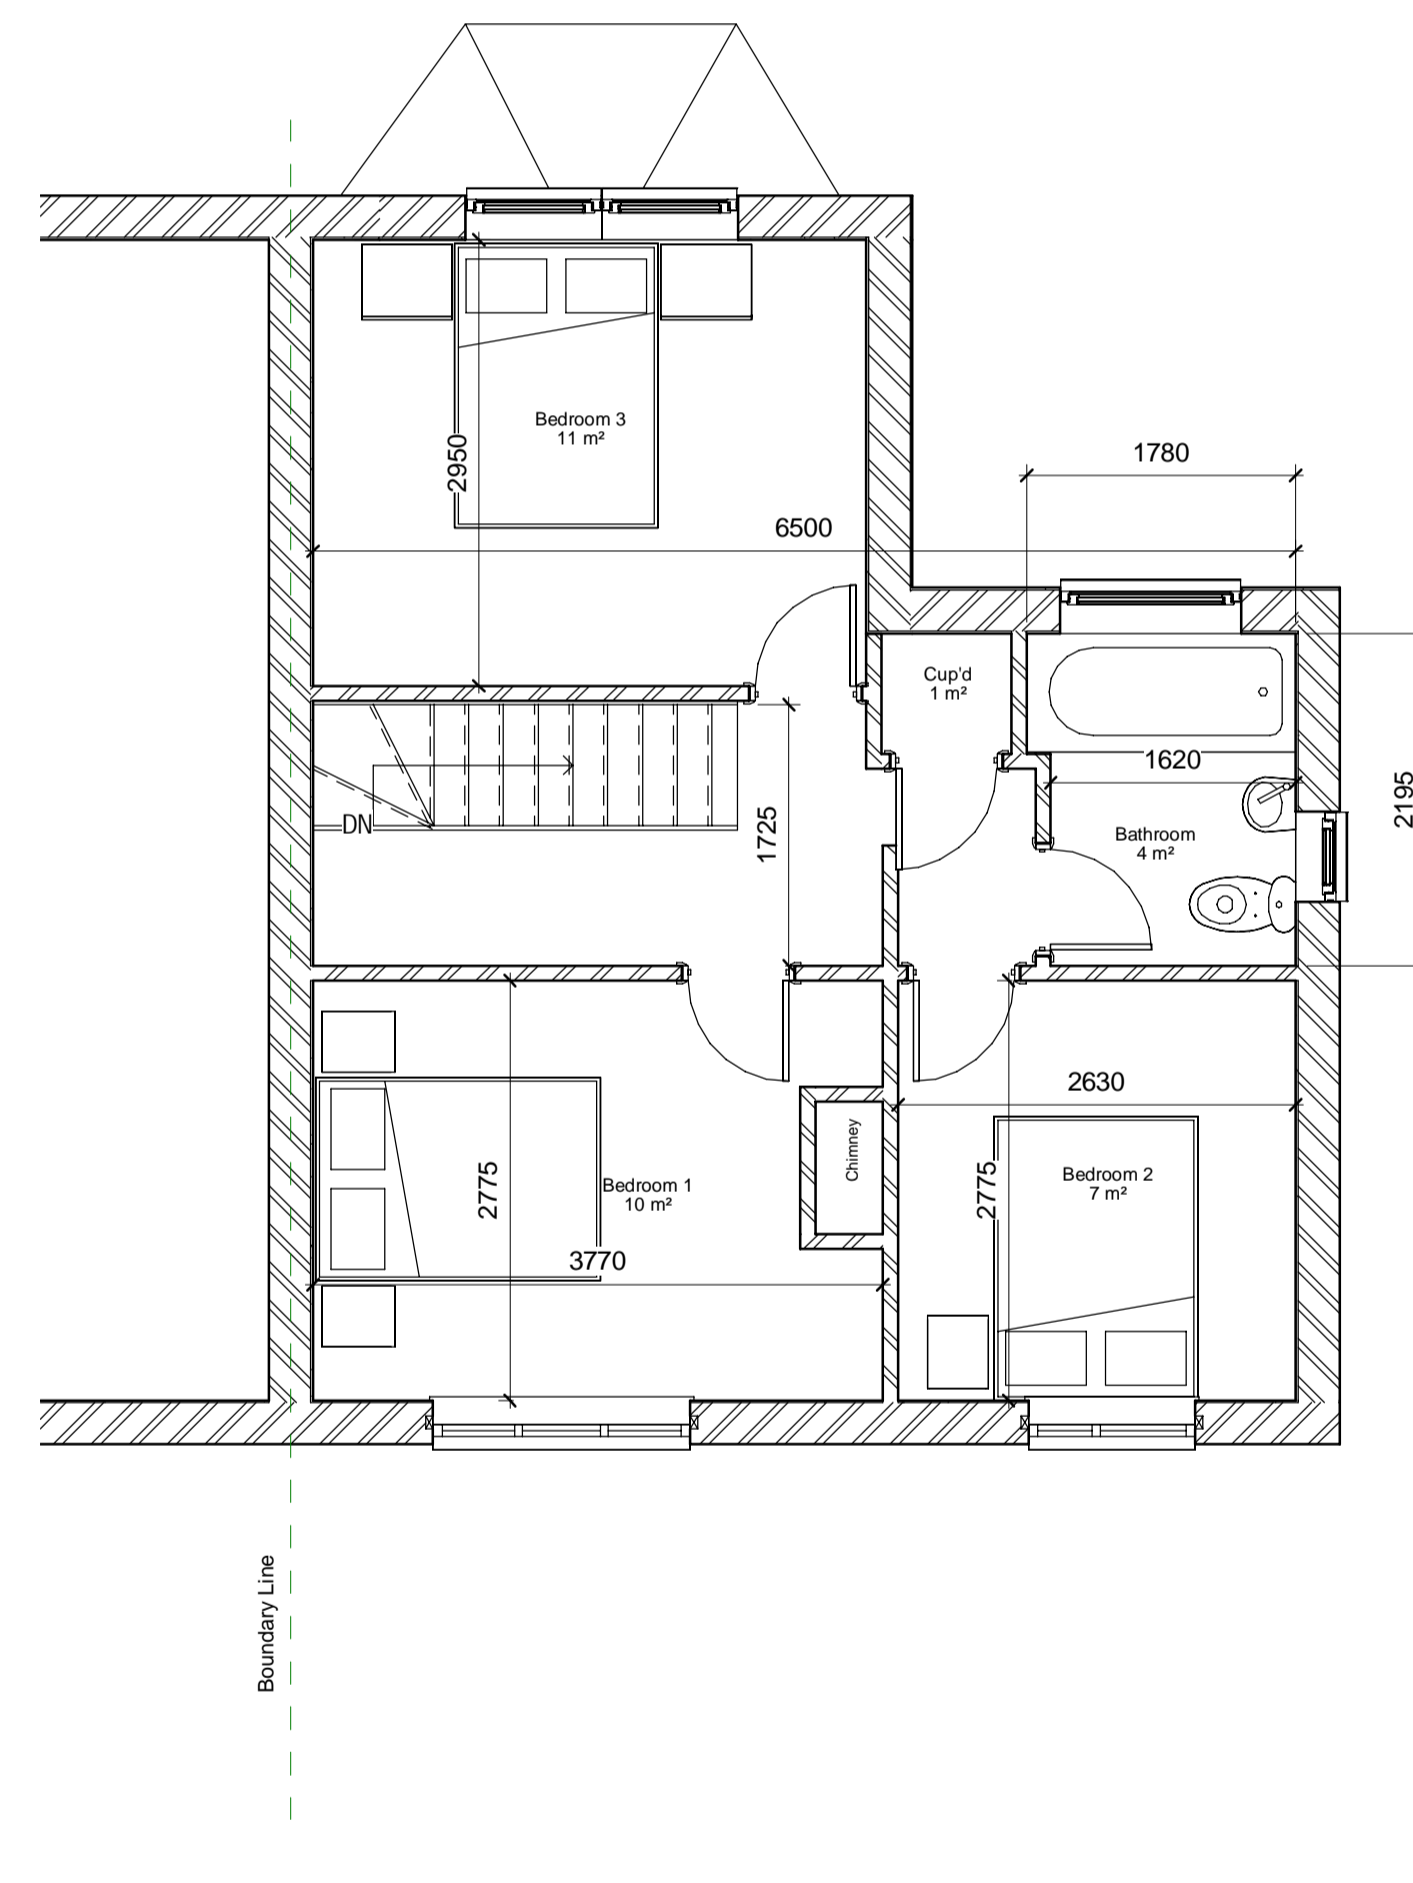

2 Level 1 - Existing First Floor
1 : 50

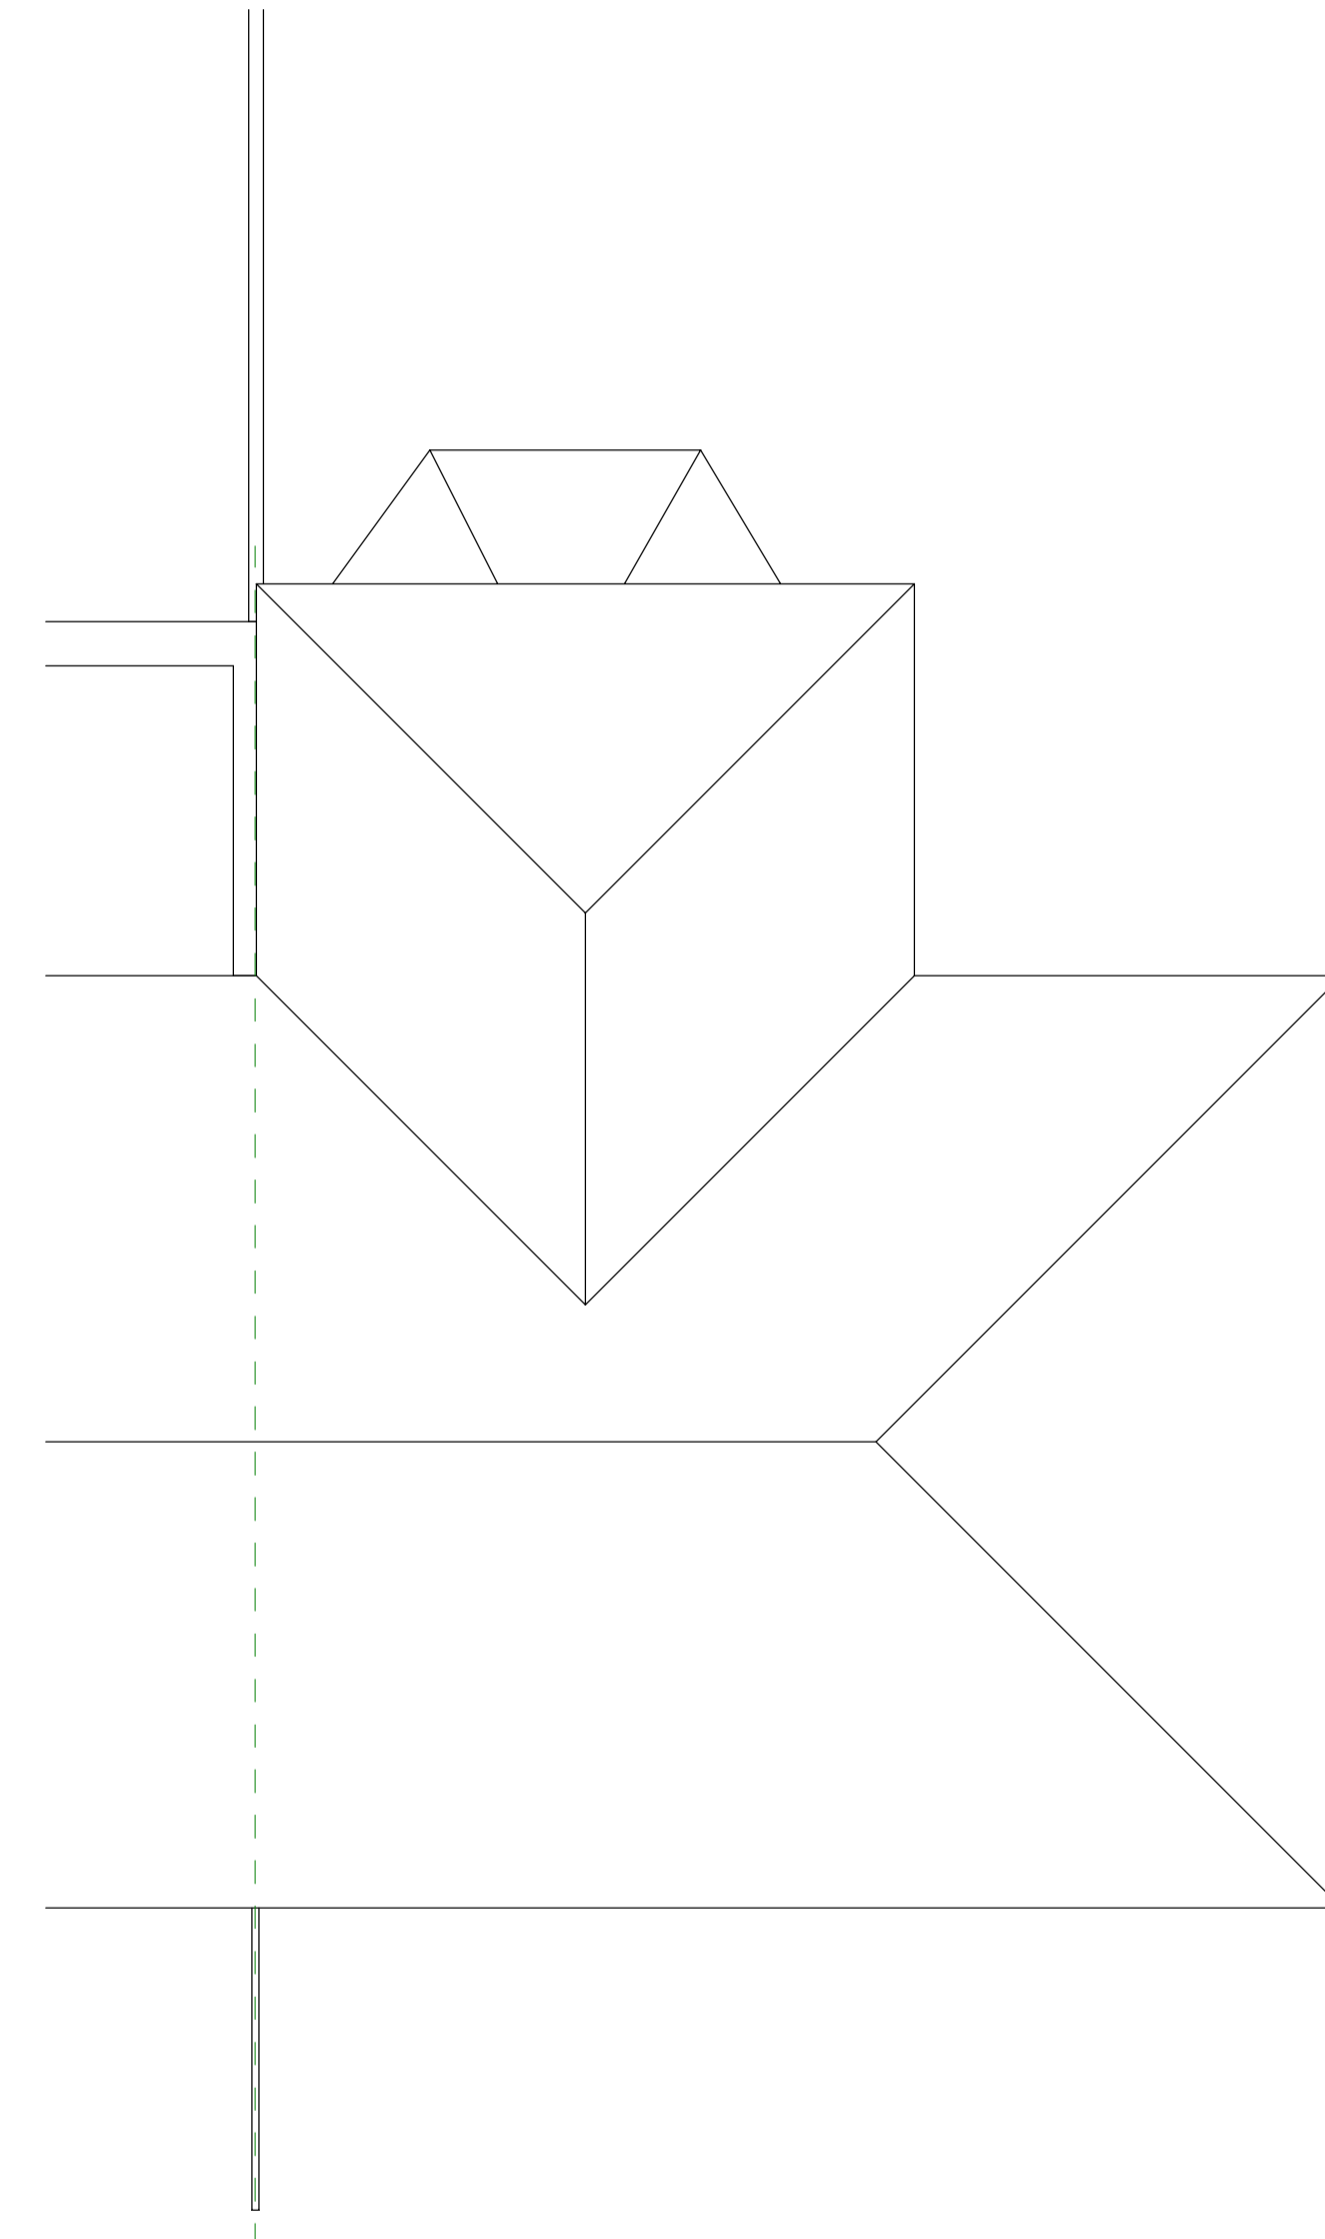

3 Existing - Roof Plan
1 : 50

 

Rev	Description	Date

CODE	SUITABILITY DESCRIPTION
------	-------------------------

STATUS	PURPOSE OF ISSUE
--------	------------------

K2 Architecture
<https://www.facebook.com/K2Arch>
 07427 980467

PROJECT
 29 Bulan Road, Headington, Oxford
 Oxfordshire OX3 7HU

TITLE
 Existing Plans

CLIENT
 Mohammed Gulzar

DRAWN BY Mohd N	CHECKED BY Mohd N	DATE 10/25/20
--------------------	----------------------	------------------

SCALE (@ A1) 1 : 50	PROJECT NUMBER OX3
------------------------	-----------------------

DRAWING NUMBER E101	REV
------------------------	-----