




Existing Ground Floor

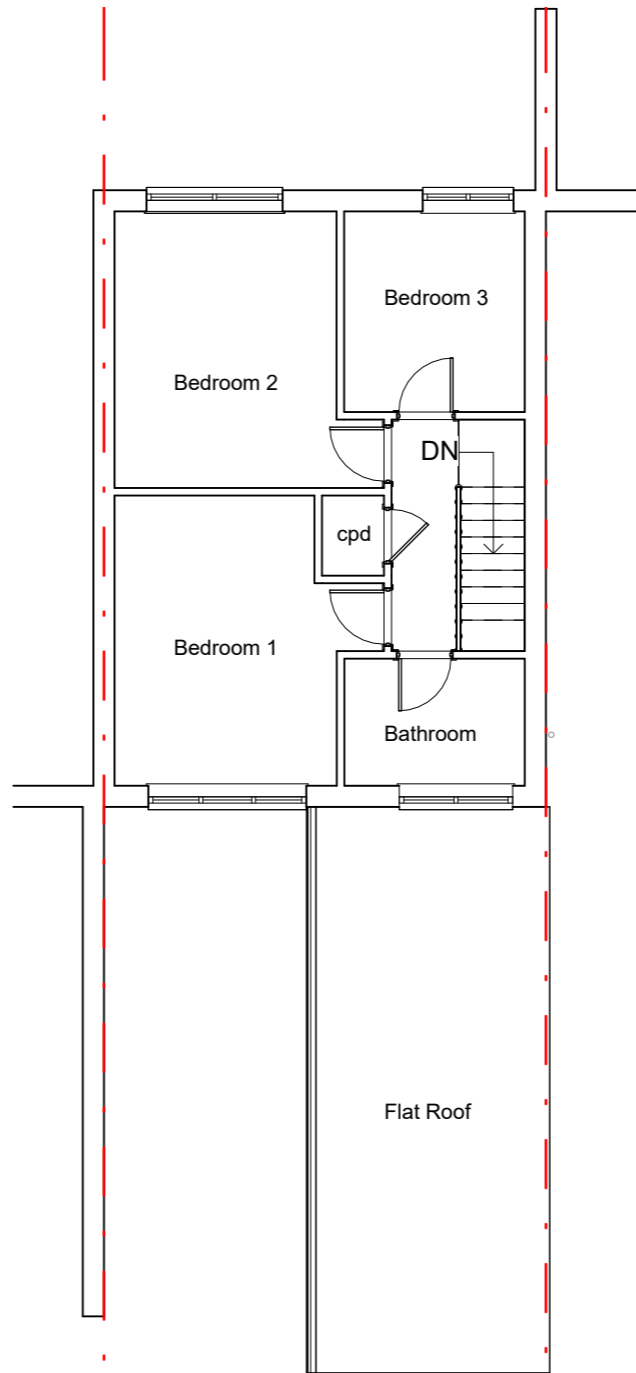

Existing First Floor

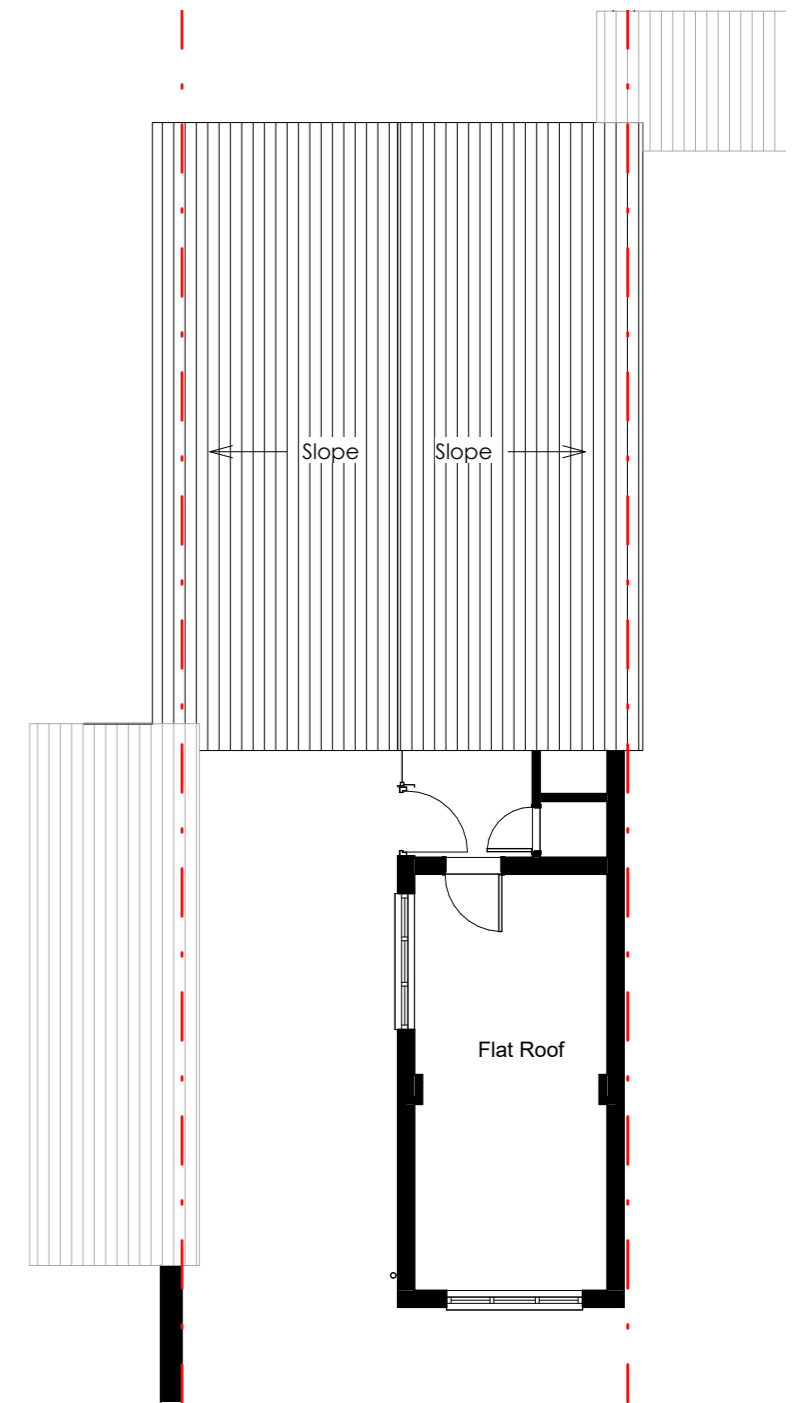

Existing Roof Plan

 

www.oxliving.co.uk

DESCRIPTION  
PLANNING

STATUS  
P

GENERAL NOTES:

THIS DRAWING IS FOR PLANNING USE ONLY DO NOT USE THIS DRAWING FOR ANY PURPOSE OTHER THAN FOR WHICH IT WAS ISSUED. STRUCTURAL DESIGN AND BUILDING CONTROL APPROVAL IS REQUIRED BEFORE CONSTRUCTION COMMENCES. THIS DRAWING IS SUBJECT TO COPYRIGHT DO NOT REPRODUCE THIS DRAWING WITHOUT PRIOR PERMISSION.

DETAIL

61 Warburg Crescent, Oxford, OX4 6BS

SHEET

Existing Floorplans

CLIENT

Ox Living

Date  
02/10/2023

Project number  
OXL-02

Scale (@ A3)  
1 : 100

Drawn by  
OF

DRAWING NUMBER

REV

Checked by  
DG

OXL-23-01