





FRONT ELEVATION

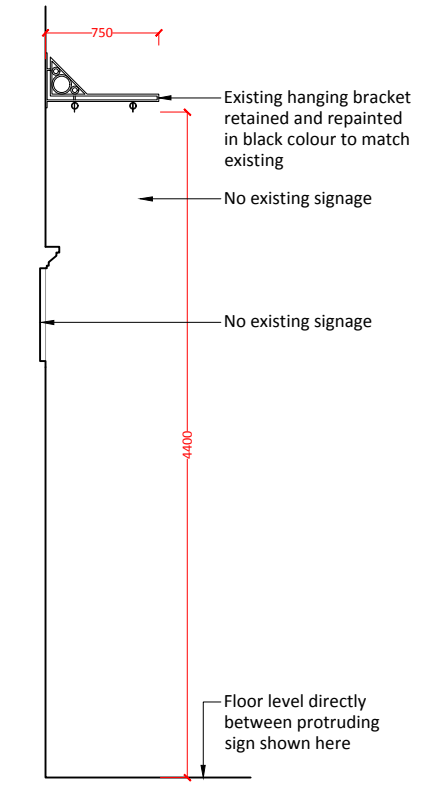

SECTION A-A

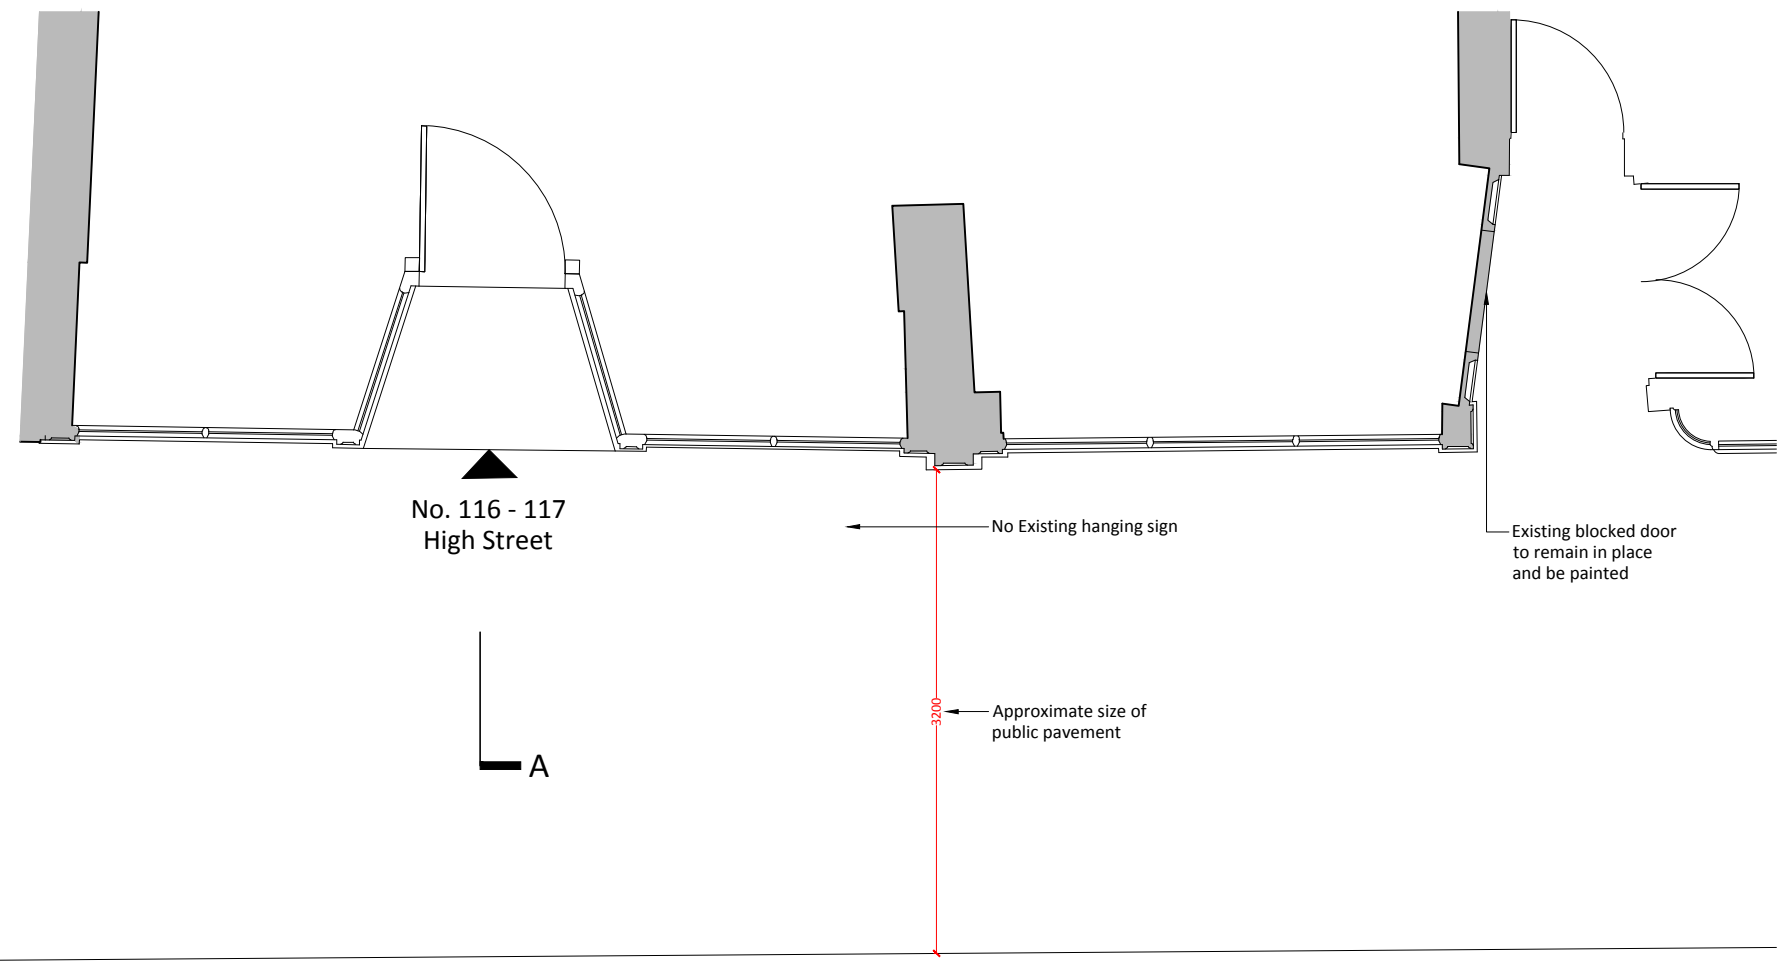

PLAN

H I G H S T R E E T

REV.	REV. BY	DATE
A		
B		
C		
D		
E		
F		
G		
H		
J		
K		
L		


NOTES

**Do not scale from drawing

DRAWING TITLE
Existing
Plan, Front Elevation &
Signage

PROJECT ADDRESS
116 - 117 High Street
Oxford
OX1 4BZ

SCALE 1:50 PAPER A3

 

PROJECT STAGE
Planning

DRAWN BY NA
DATE 11.10.2023

DRG No. 0050.02 REV.

