


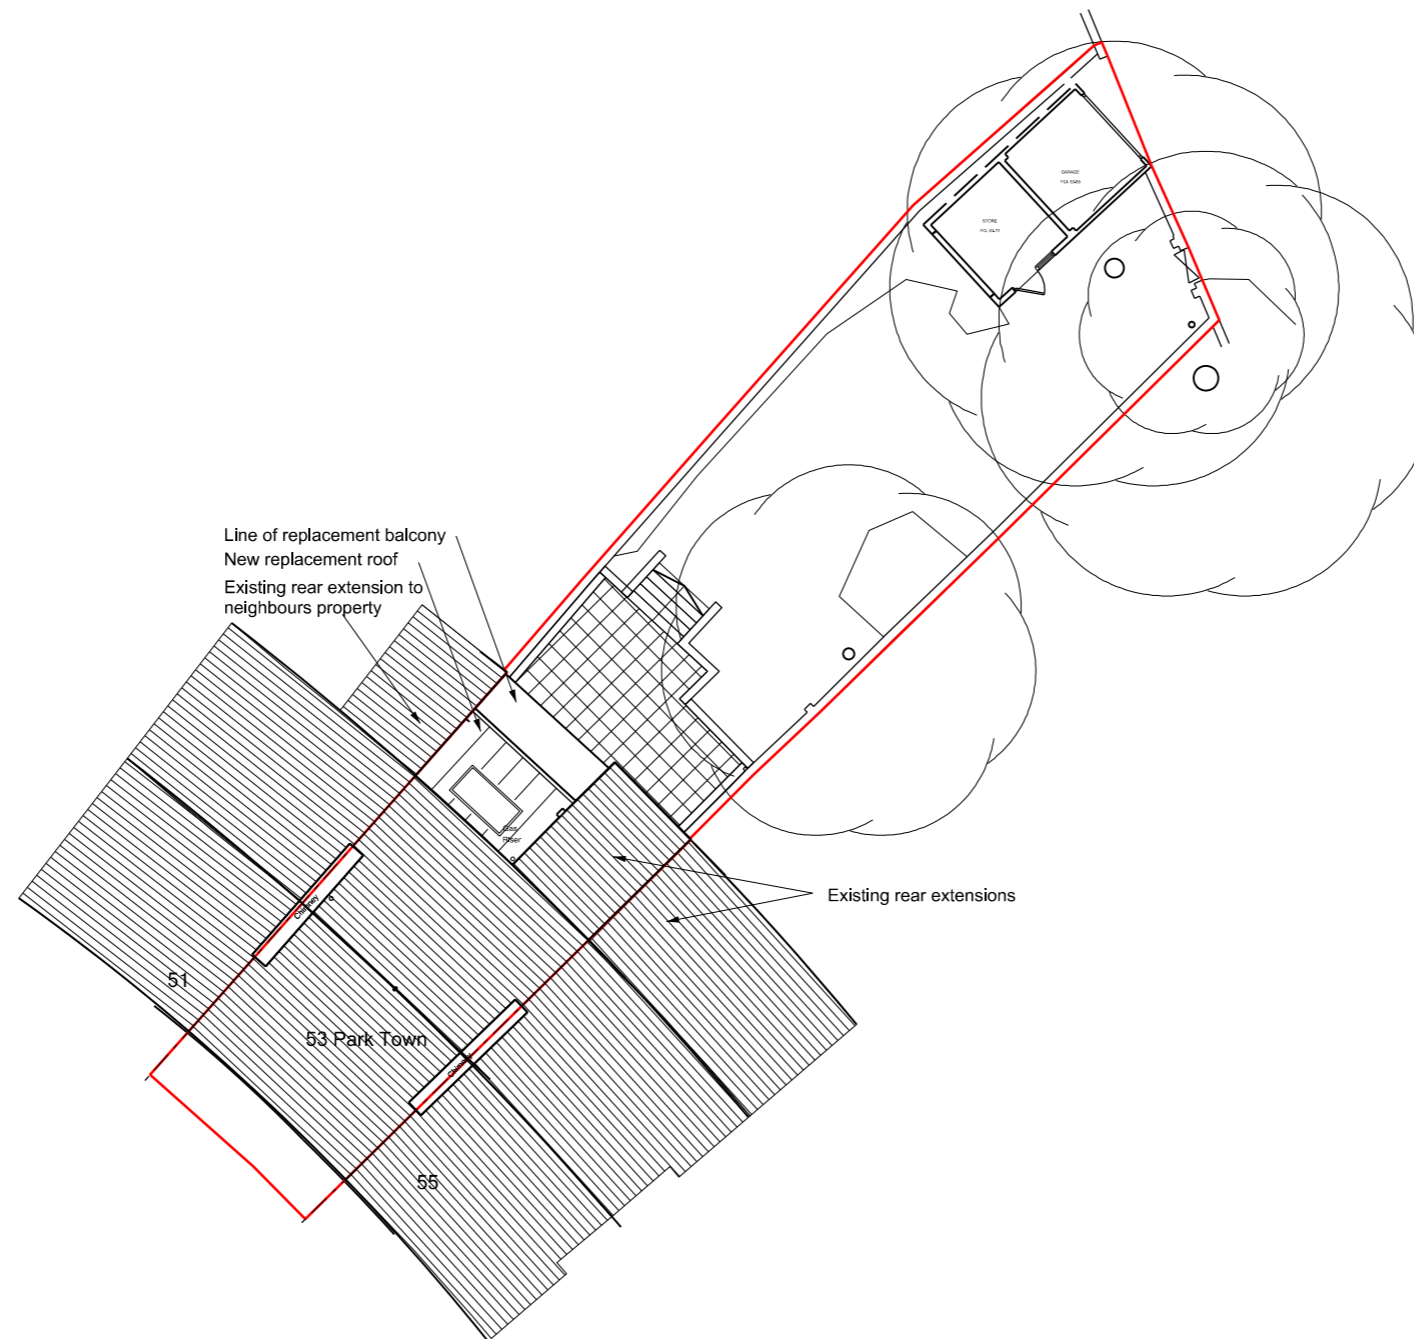

0 6m  
1:200 @ A3



P2	Client Amendments	22.08.22
P1	First Issue	22.06.22
Revision	Description	Date

Partner	Drawn	Date Created
BWD	BWD	MAY 2022

Project  
**53 Park Town  
Oxford**

Title  
**Site plan**

Drawing Reference  
**21154-OA-B1-00-DR-A-3001**

Proj Ref	Origin	Volume	Level	Type	Role	Drawing No
Drawing No	Revision	Status				
3001	P2	S0				

Scale  
1:200 @ A3

**OXFORD ARCHITECTS**

Bagley Croft, Hinksey Hill, Oxford, OX1 5BS  
T. 01865 329100  
The Workshop, 254 Southmead Road, Bristol, BS10 5EN  
T. 0117 9581500

