



WEST ELEVATION AS EXISTING

- MATERIALS KEY
- ① CLADDING BOARD
 - ② ALUMINIUM WINDOWS/DOORS
 - ③ METAL ROOF
 - ④ BRICK
 - ⑤ ACCESS RAMP
 - ⑥ SIGNAGE
 - ⑦ ROLLER SHUTTER

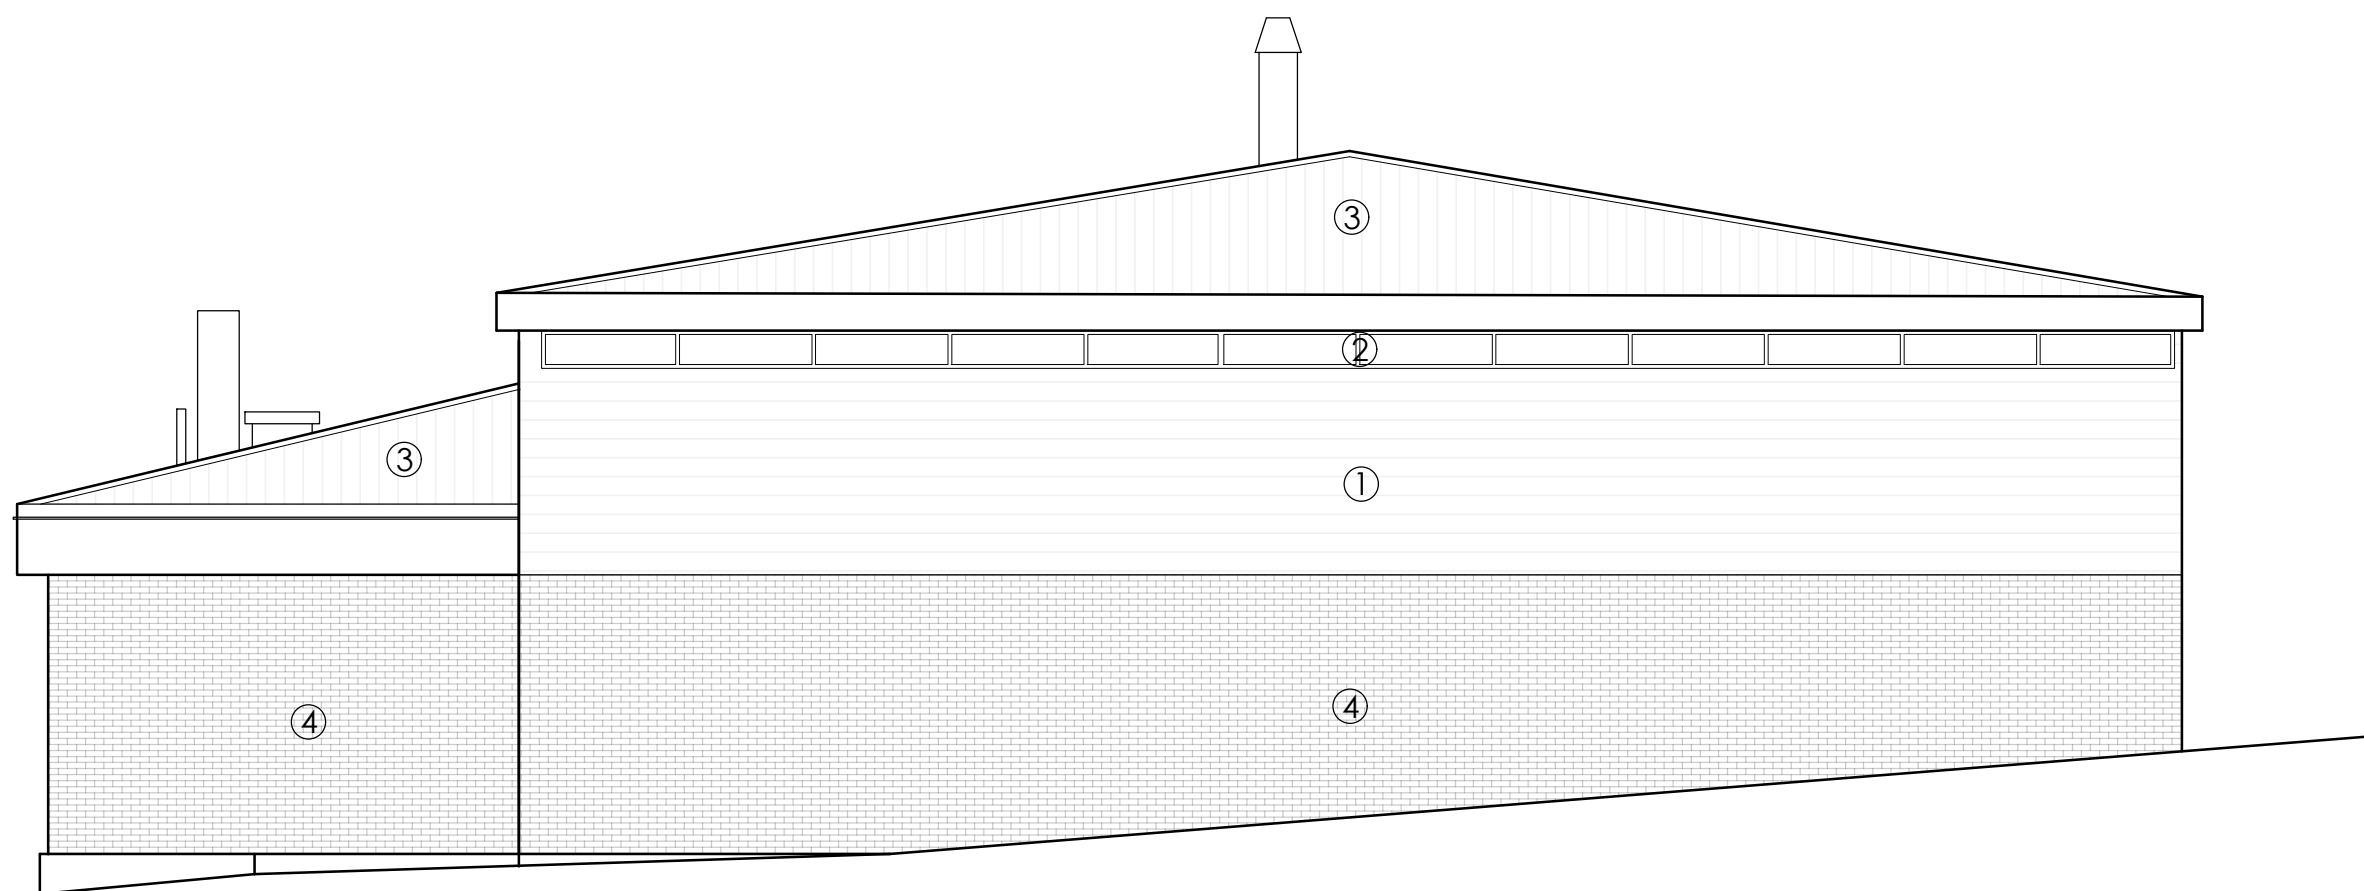

EAST ELEVATION AS EXISTING

 

Suite 3, 1st floor East, Clydeaway House, 813 South Street, Glasgow G14 0BX t: 0141 438 0062 e: mail@karenparryarchitect.com		karen parry architects ltd	
location	PATONS GARAGE, 84 LISTER STREET	drawing title EXISTING ELEVATIONS	
client	BILLY PATON	date	14/08/23
project	INTERNAL ALTERATIONS	scale	1:100 @ A3
		drawing no.	05