



Ground Floor (Existing)
Flat 7

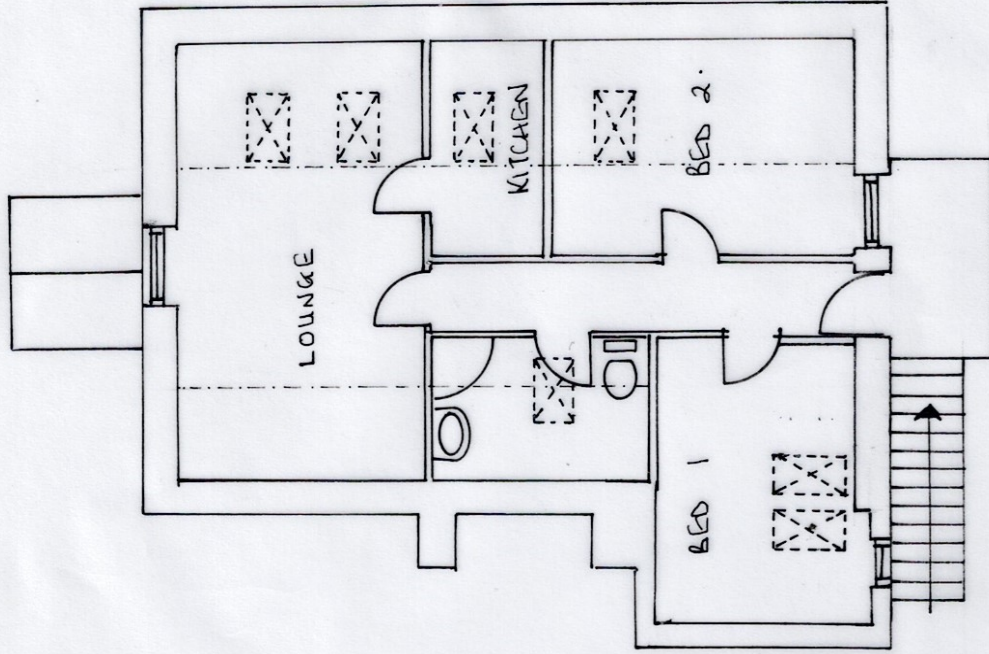

First Floor (Existing) Flat 8

 

CLIENT: MR J COLLINSON	DRAWING No: PS 05.A	DRAWING TITLE / PROJECT: TWO STOREY REAR EXTENSION & RENEWAL OF FRONT PORCH EXISTING FLOOR PLANS
DATE: 01-Oct-23	SCALE: 1:100 on A4	LOCATION: PRIORY STORES FLATS, 7&8 The Square, Scorton, Preston PR3 1AU