




# SOUTH SQUARE

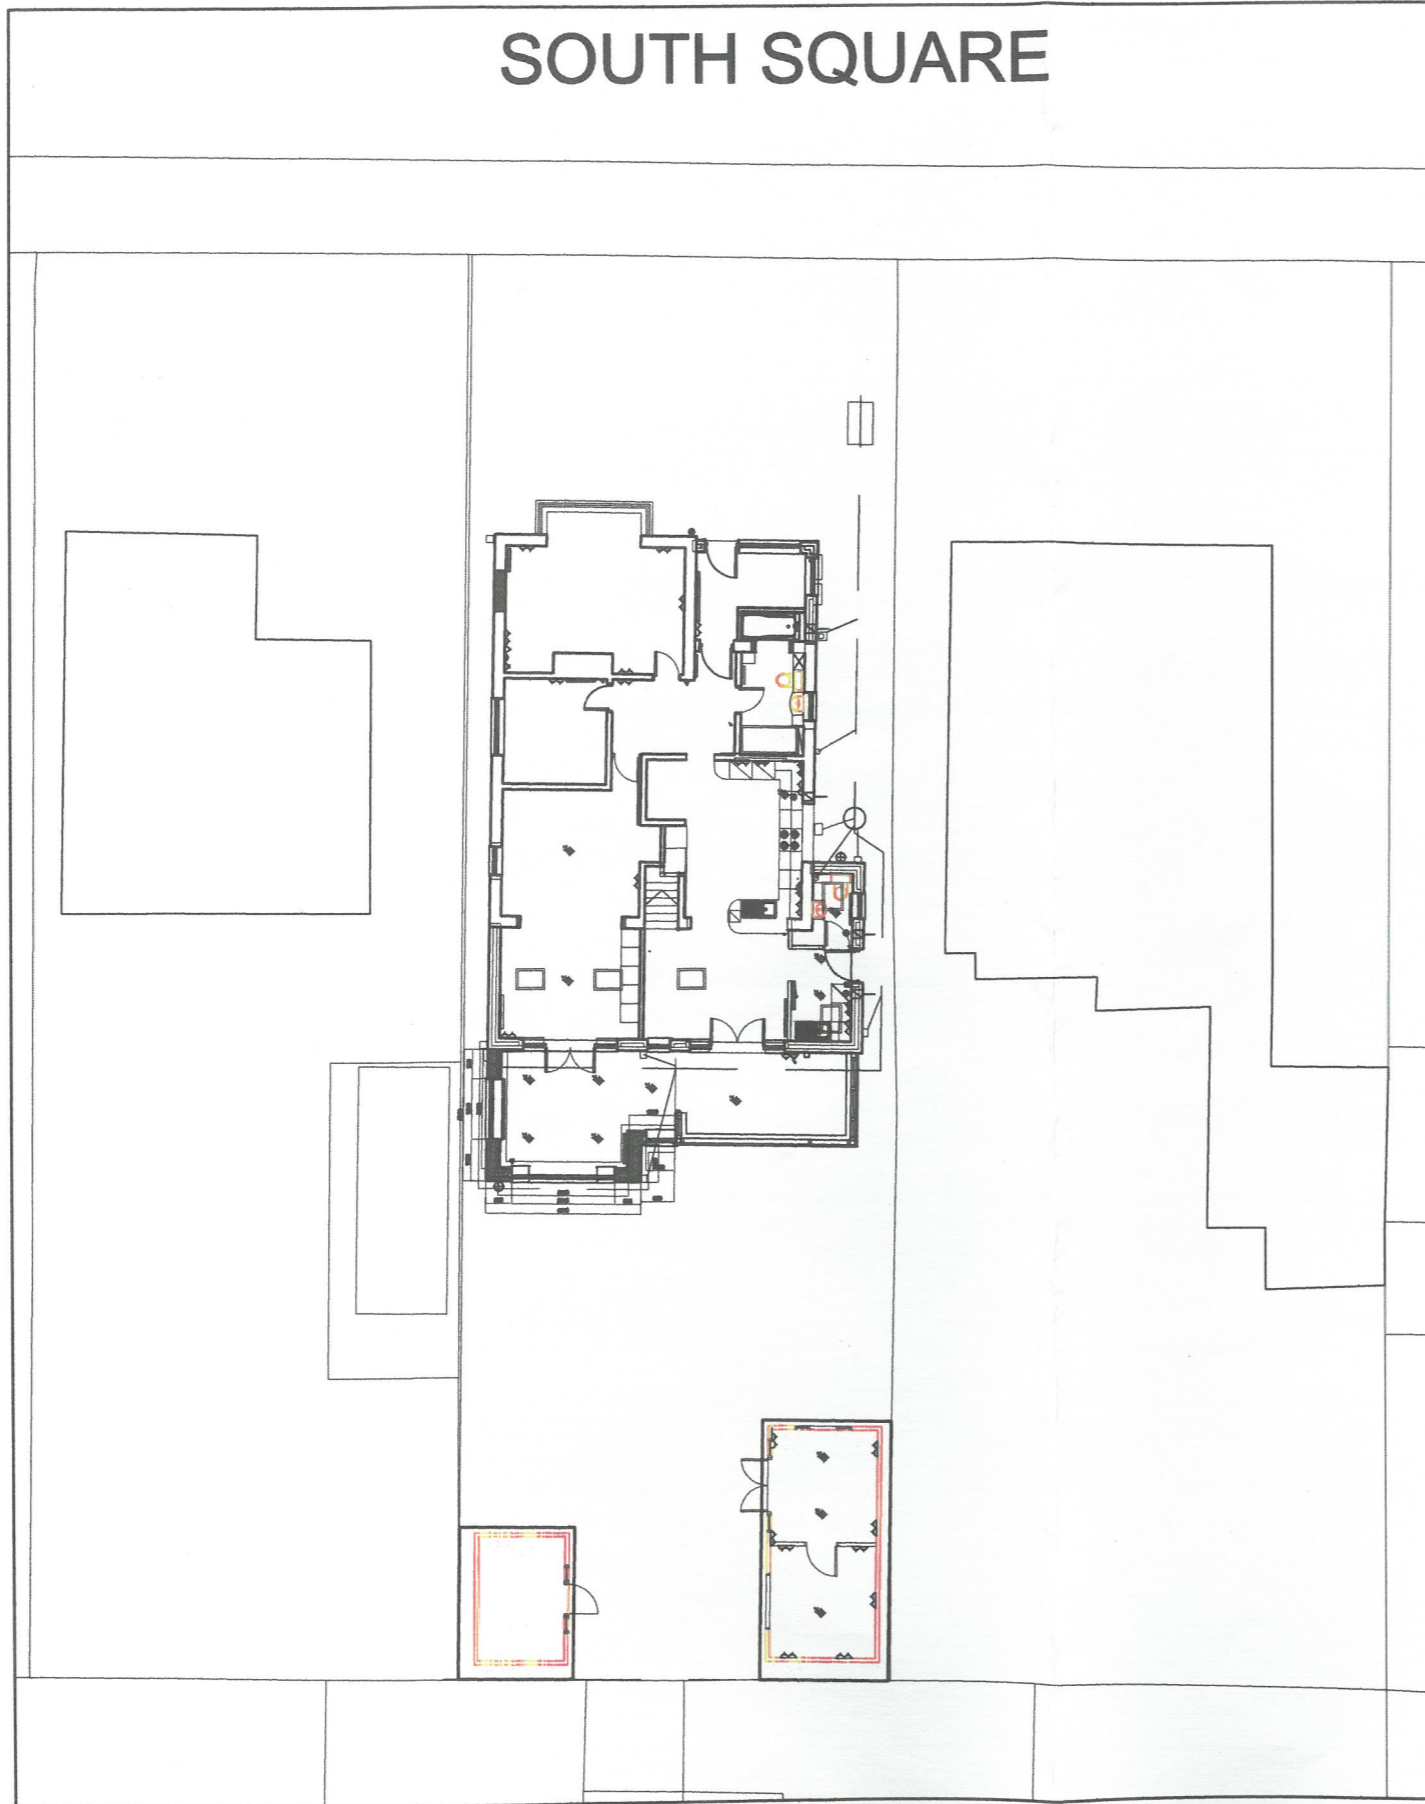

SITE PLAN scale 1:200

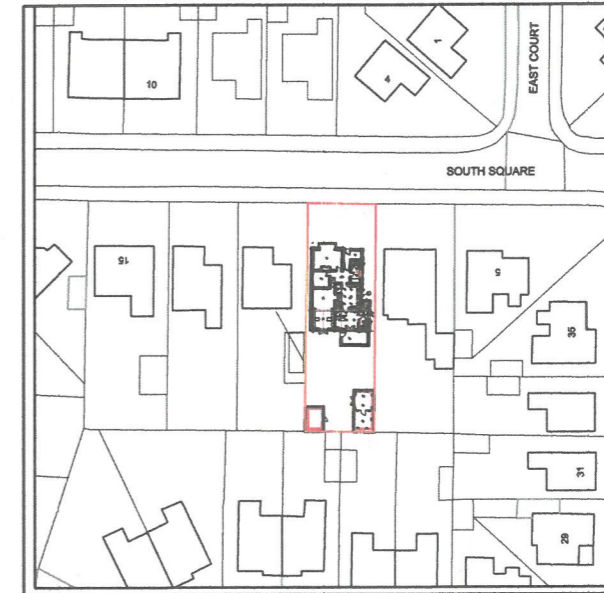

LOCATION PLAN  
scale 1:1250

 

ALL DIMENSIONS TO BE CHECKED ON SITE  
PRIOR TO ORDERING OR ERECTING MATERIALS  
DO NOT SCALE.

J.KENDAL  
9 SOUTH SQUARE  
THORNTON-CLEVELEYS  
FYS IJP

Tel No: 01255 897962  
Mob No: 07709 345857  
Email: j.kendal@btinternet.com

PROPOSED SINGLE STOREY REAR EXT.N  
and LOFT ROOF EXT.N

CLIENT  
Mr and Mrs J. KENDAL  
9 SOUTH SQUARE, THORNTON  
CLEVELEYS, WYRE FYS IJP

LAYOUT AS PROPOSED

REV.	PRG.NO.
DATE	SCALE
OCT 2023	1:200, 1250 @ A3