






Proposed West Elevation 1:100

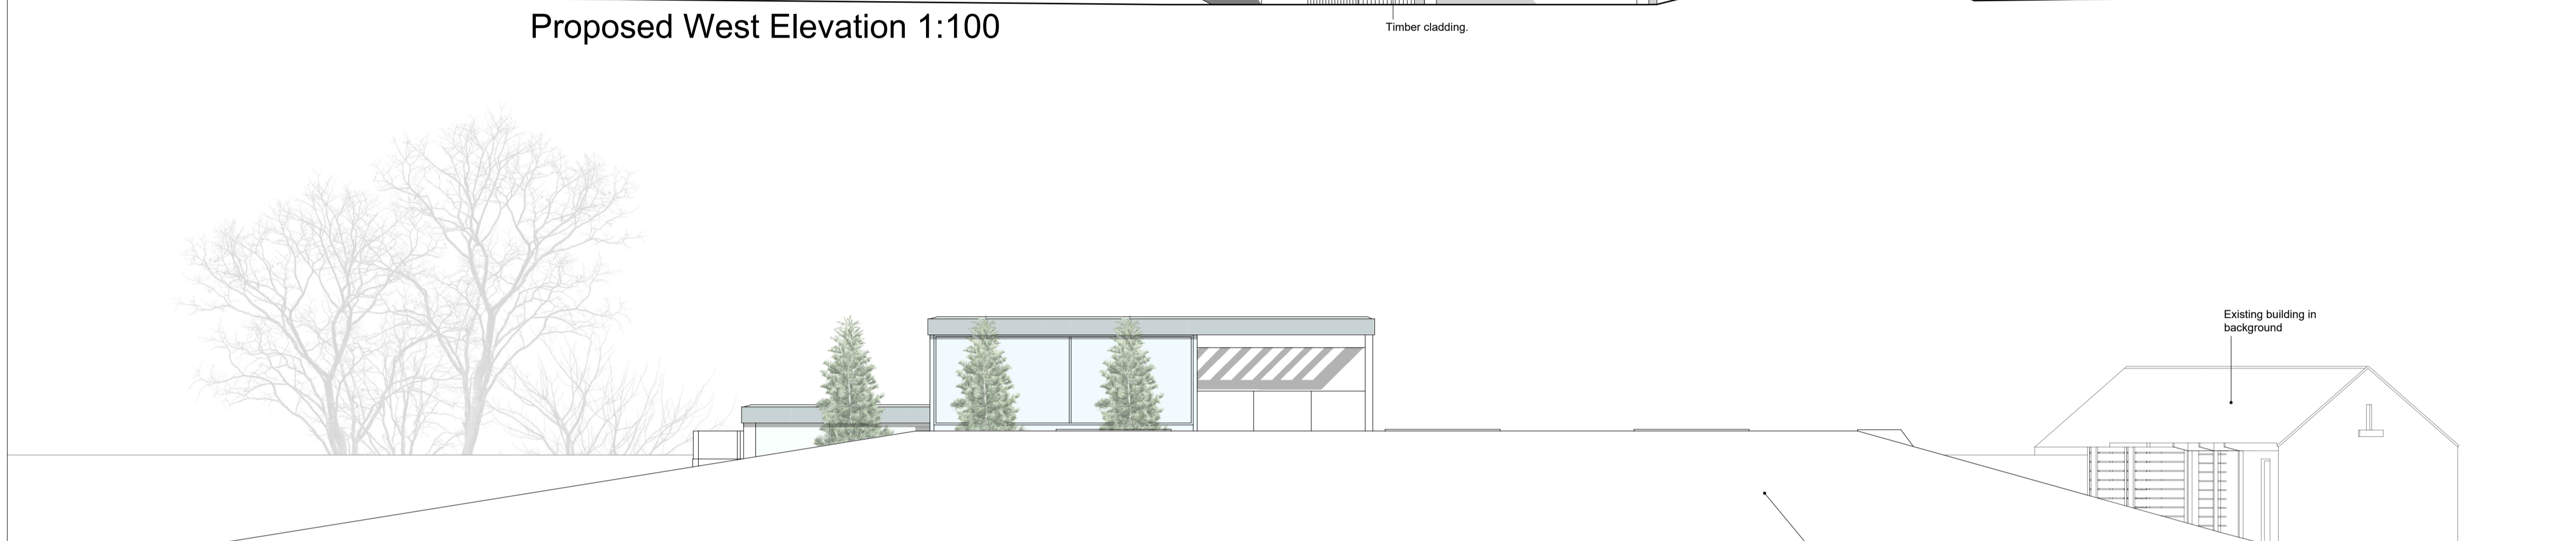

Proposed North Elevation 1:100

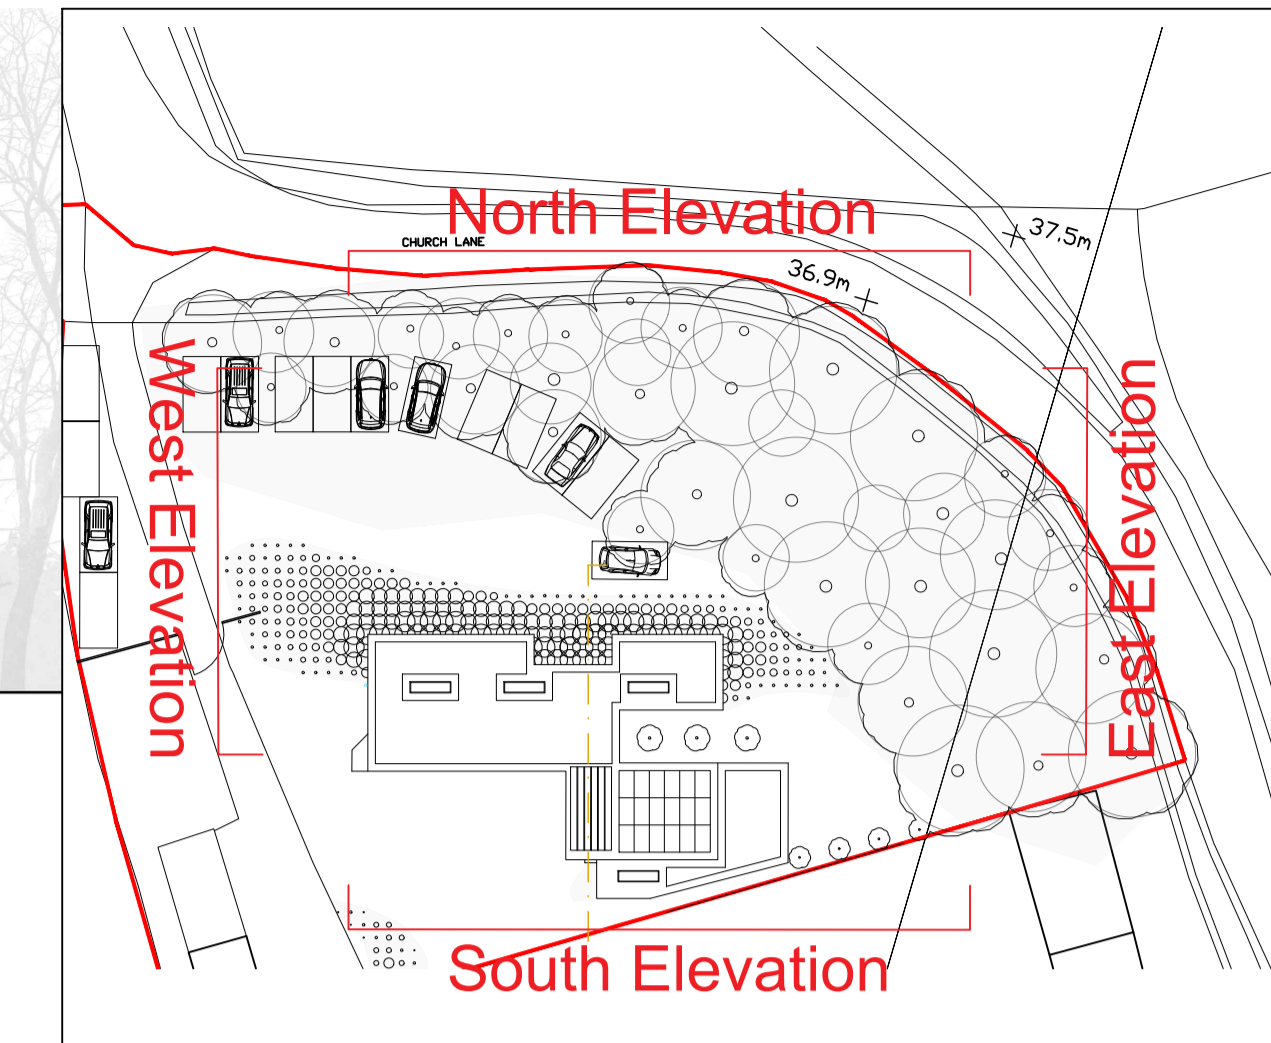

Proposed East Elevation 1:100

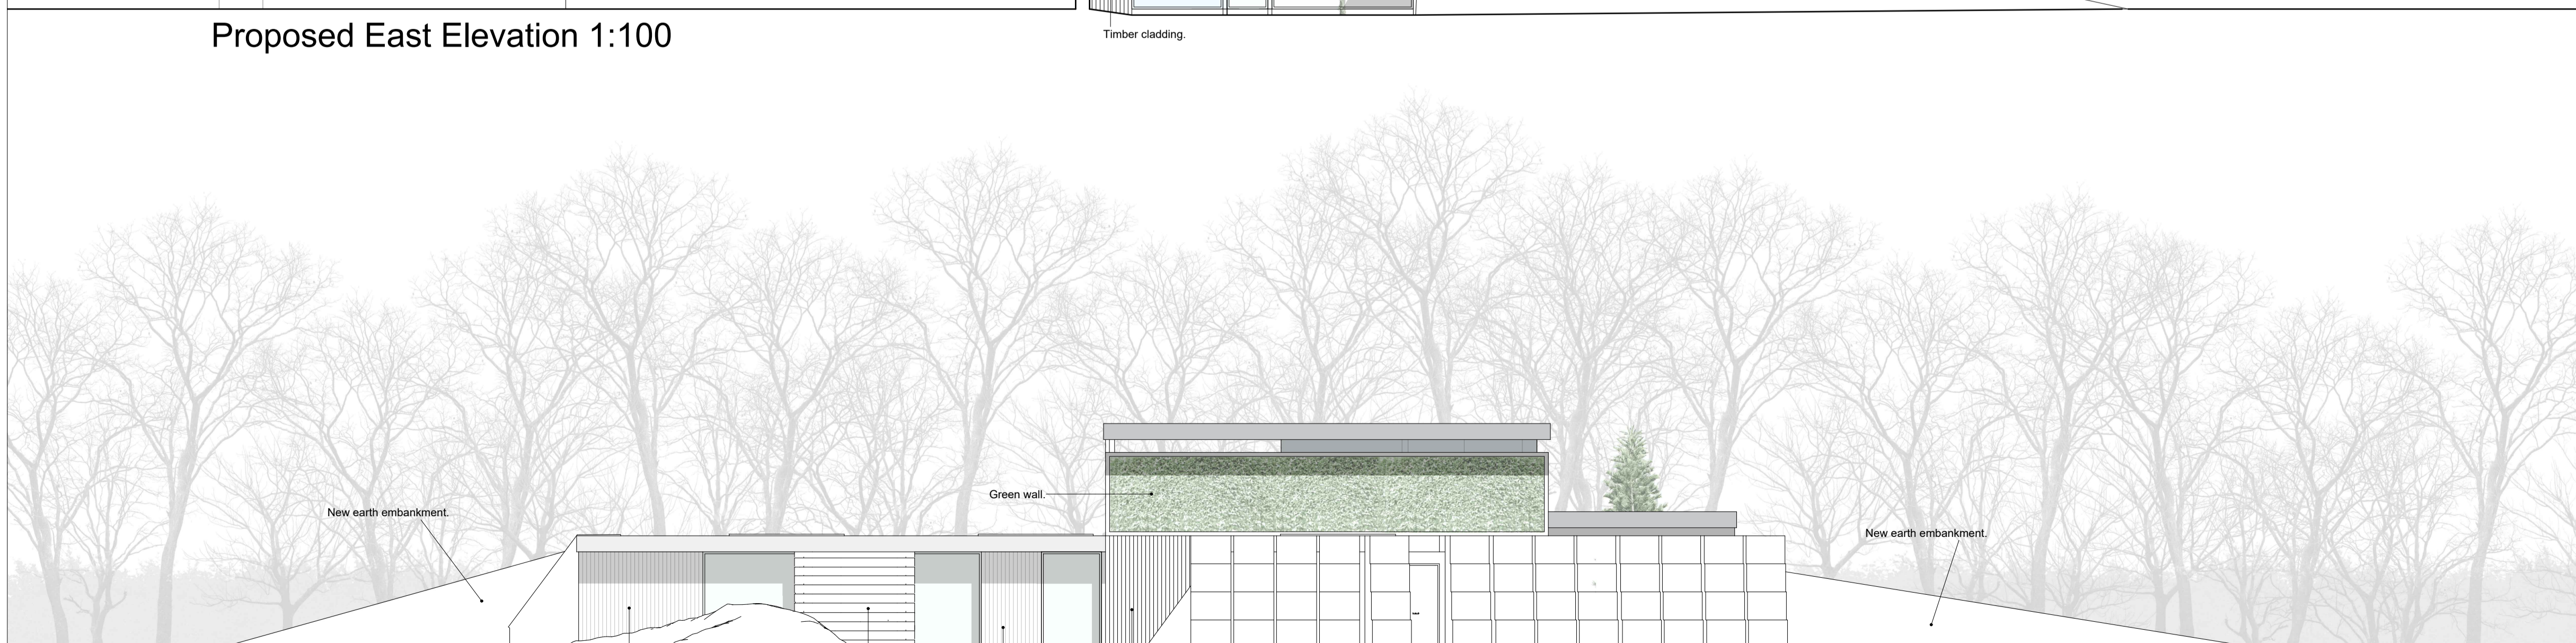

Proposed South Elevation 1:100

Rev	Drawing Type	Drawn	Checked	Date

Document Status: Purpose of Issue:



Jonathan Smith Architects  
 Unit 6, Danish Buildings, 44-46 High Street, Hull, HU1 1PS. t: 01482 881864  
 e: jsmith@smitharchitect.co.uk w: www.jsmitharchitect.co.uk

Project:  
 Church Lane  
 Carnaby  
 East Riding of Yorkshire

Title:  
 Proposed Elevations

Client:  
 Mr & Mrs Conner

JSA Project Ref	Scale	Original Paper Size	Paper Orientation	Drawn
2022 - 032	1:100	A1	Landscape	SK

File Identifier							
Project	Originator	Volume	Level	Type	Role	Number	Revision
-	-	-	-	-	-	02	-

Jonathan Smith Architects Ltd  
 Registered in England & Wales Reg No. 7992963