






front elevation

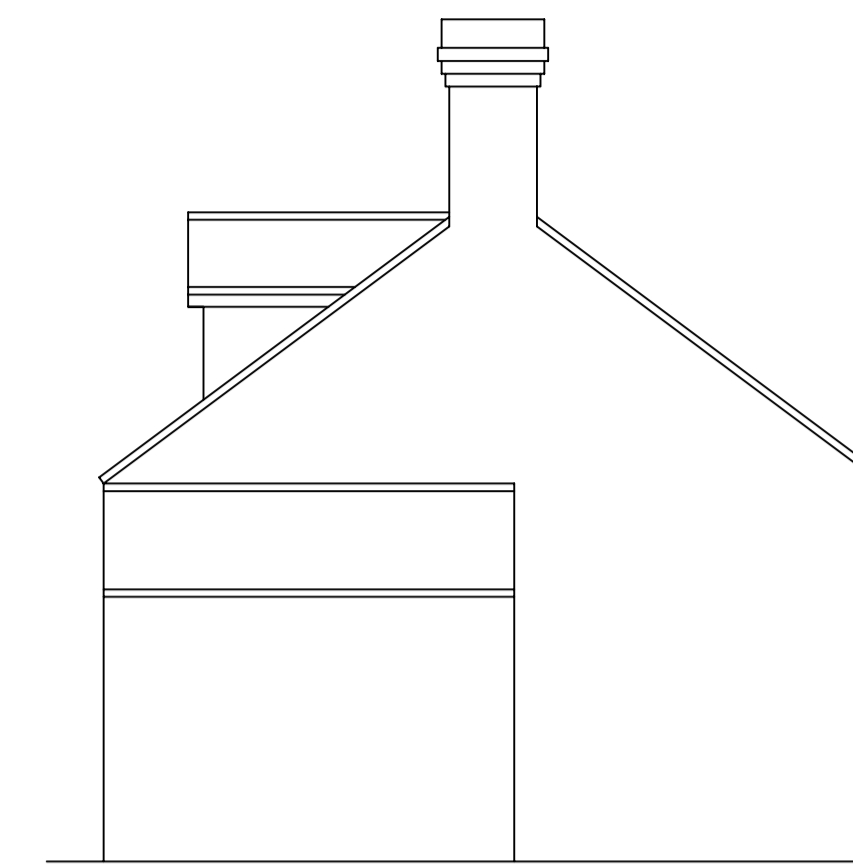


side elevation

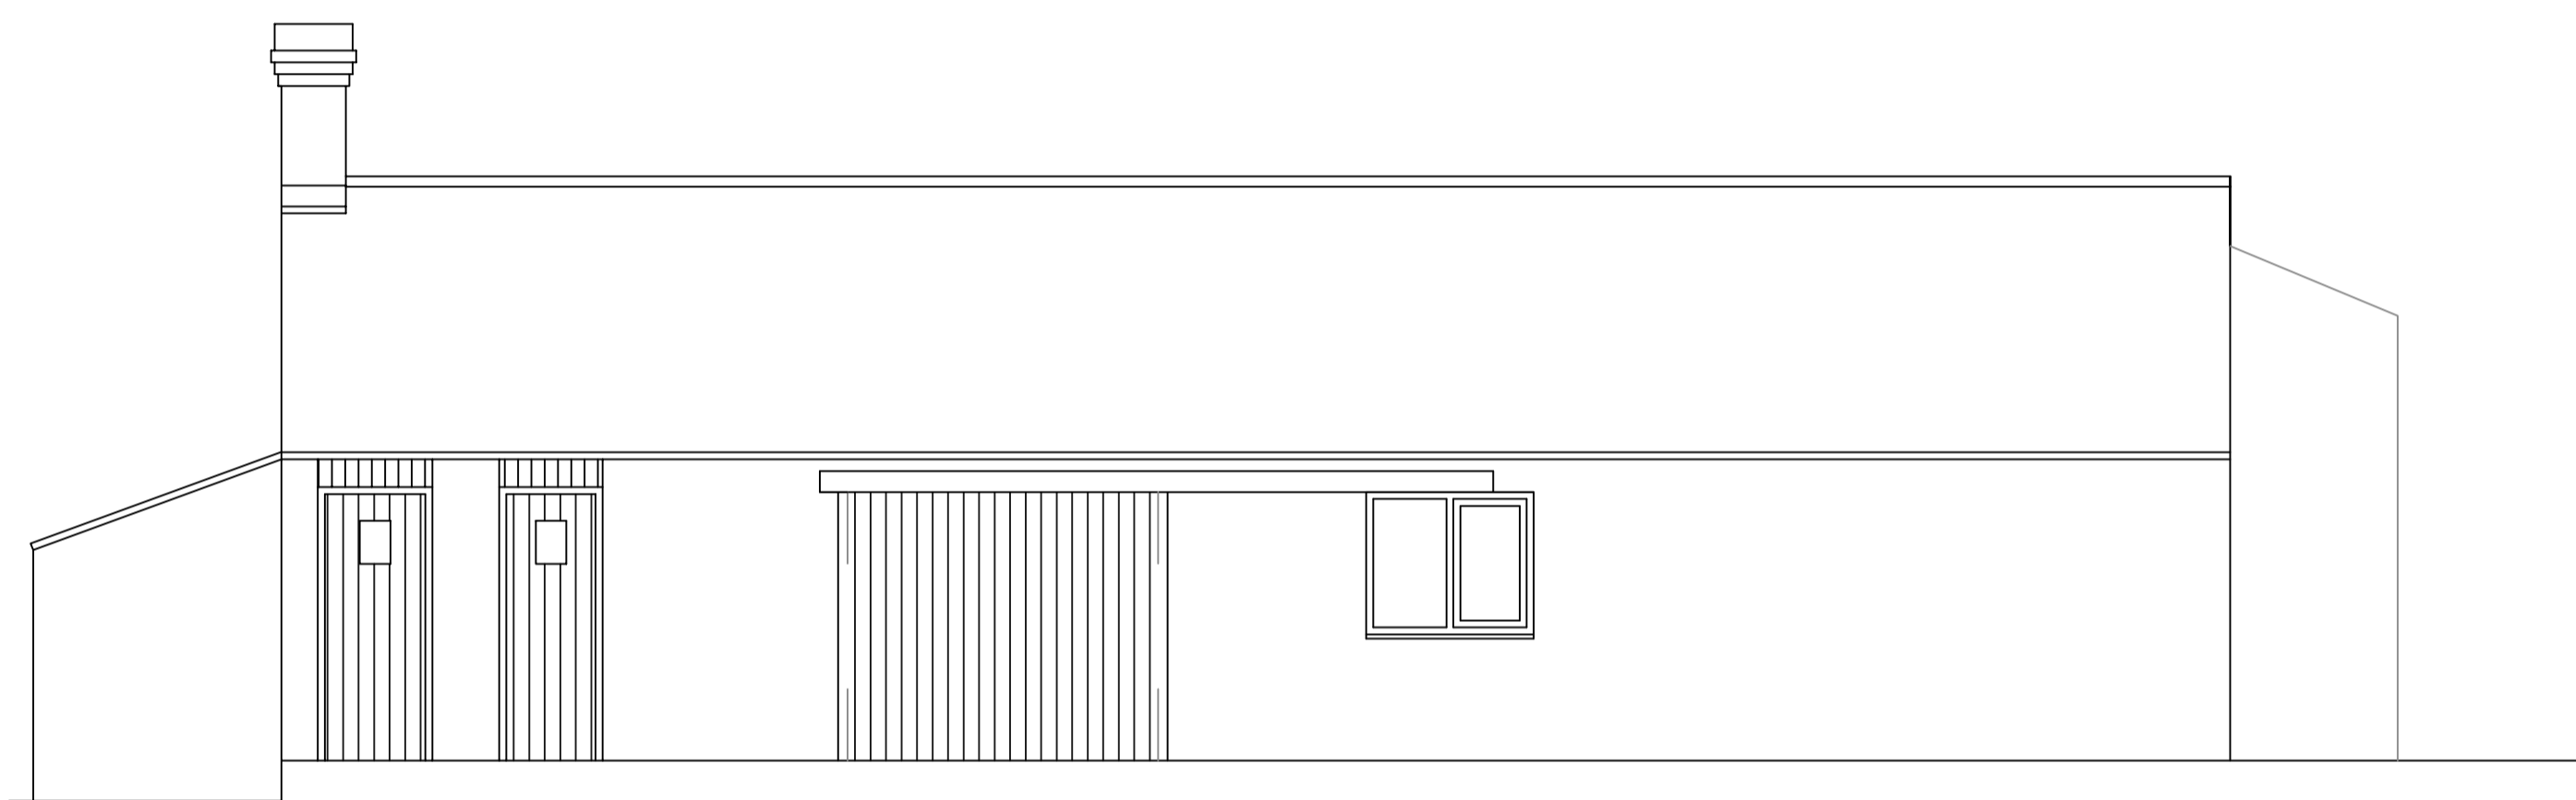



rear elevation

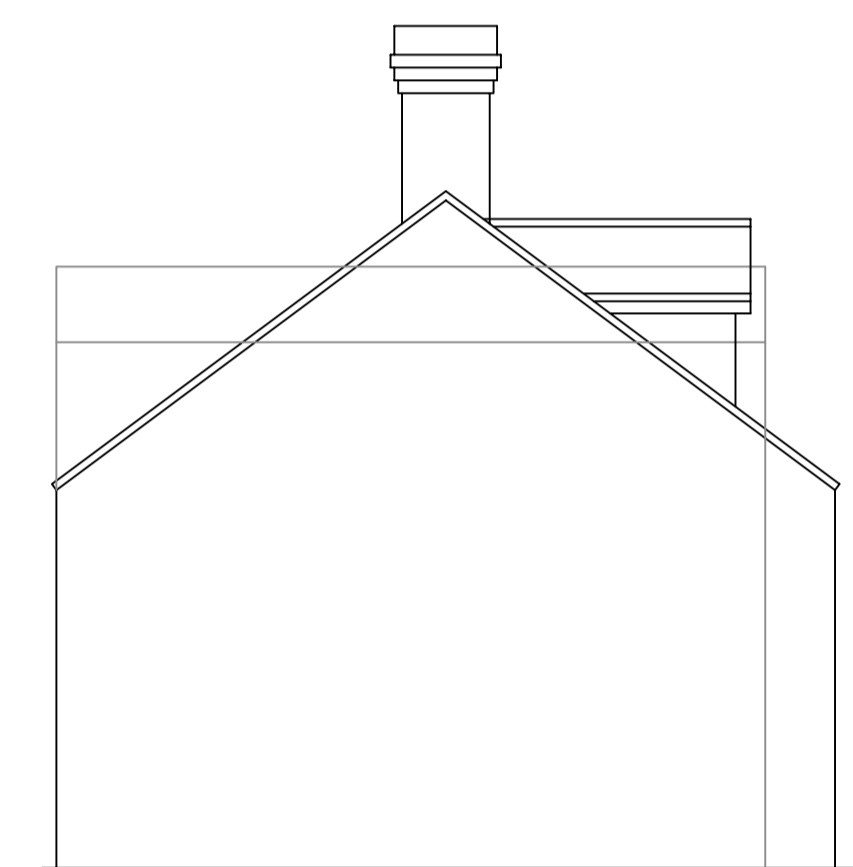

side elevation

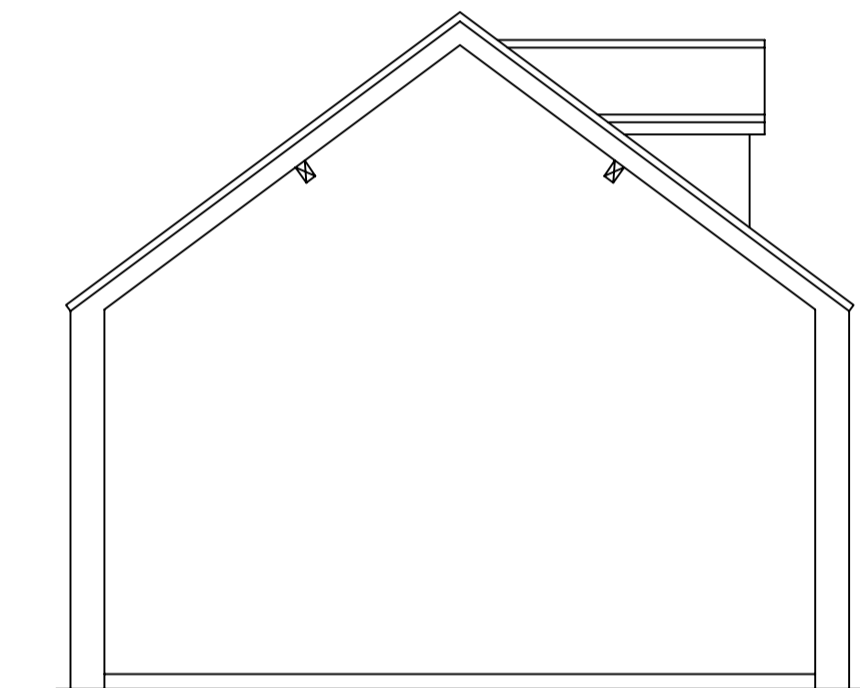

section

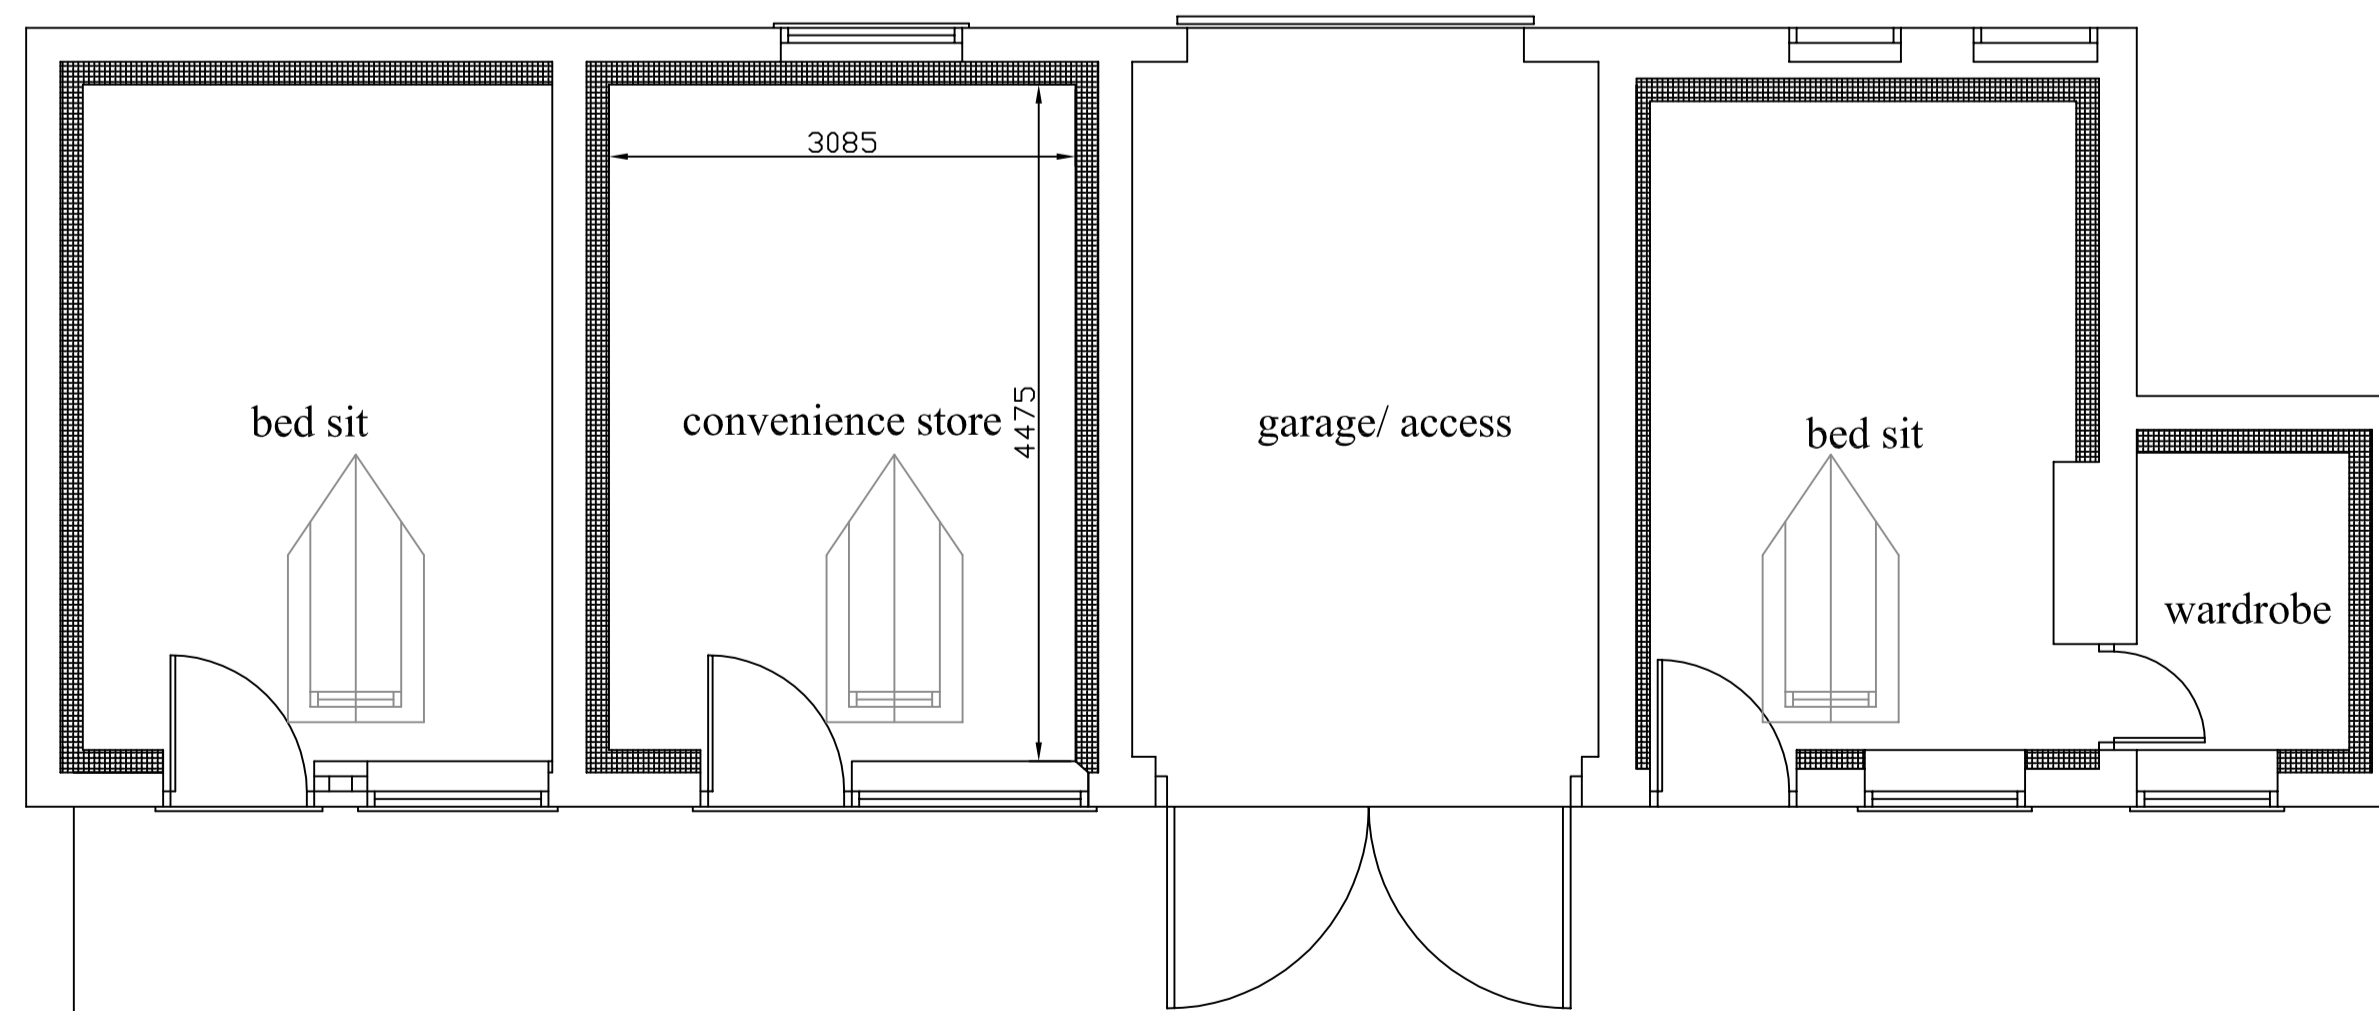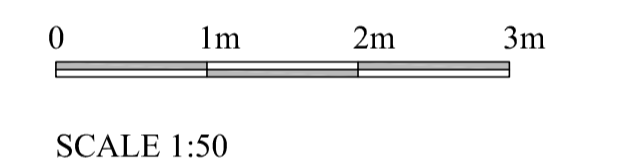

ground floor plan

*Robert Room  
Architectural Drawing Services*

*tel: 01759 301112 mobile: 07703 185039  
fax: 01759 321112  
Email: robert.room@accisarchitectural.co.uk*

client

Mr & Mrs Logozzi

site

Goodmanham Arms Goodmanham Road  
Goodmanham York

job

Alterations to an outbuilding

drawing

Proposed plan & elevations

date March 2023

drwn by Rob Room

scale 1:500

rev

drwg no.

L06 / 2042 / 02