





rear elevation - south

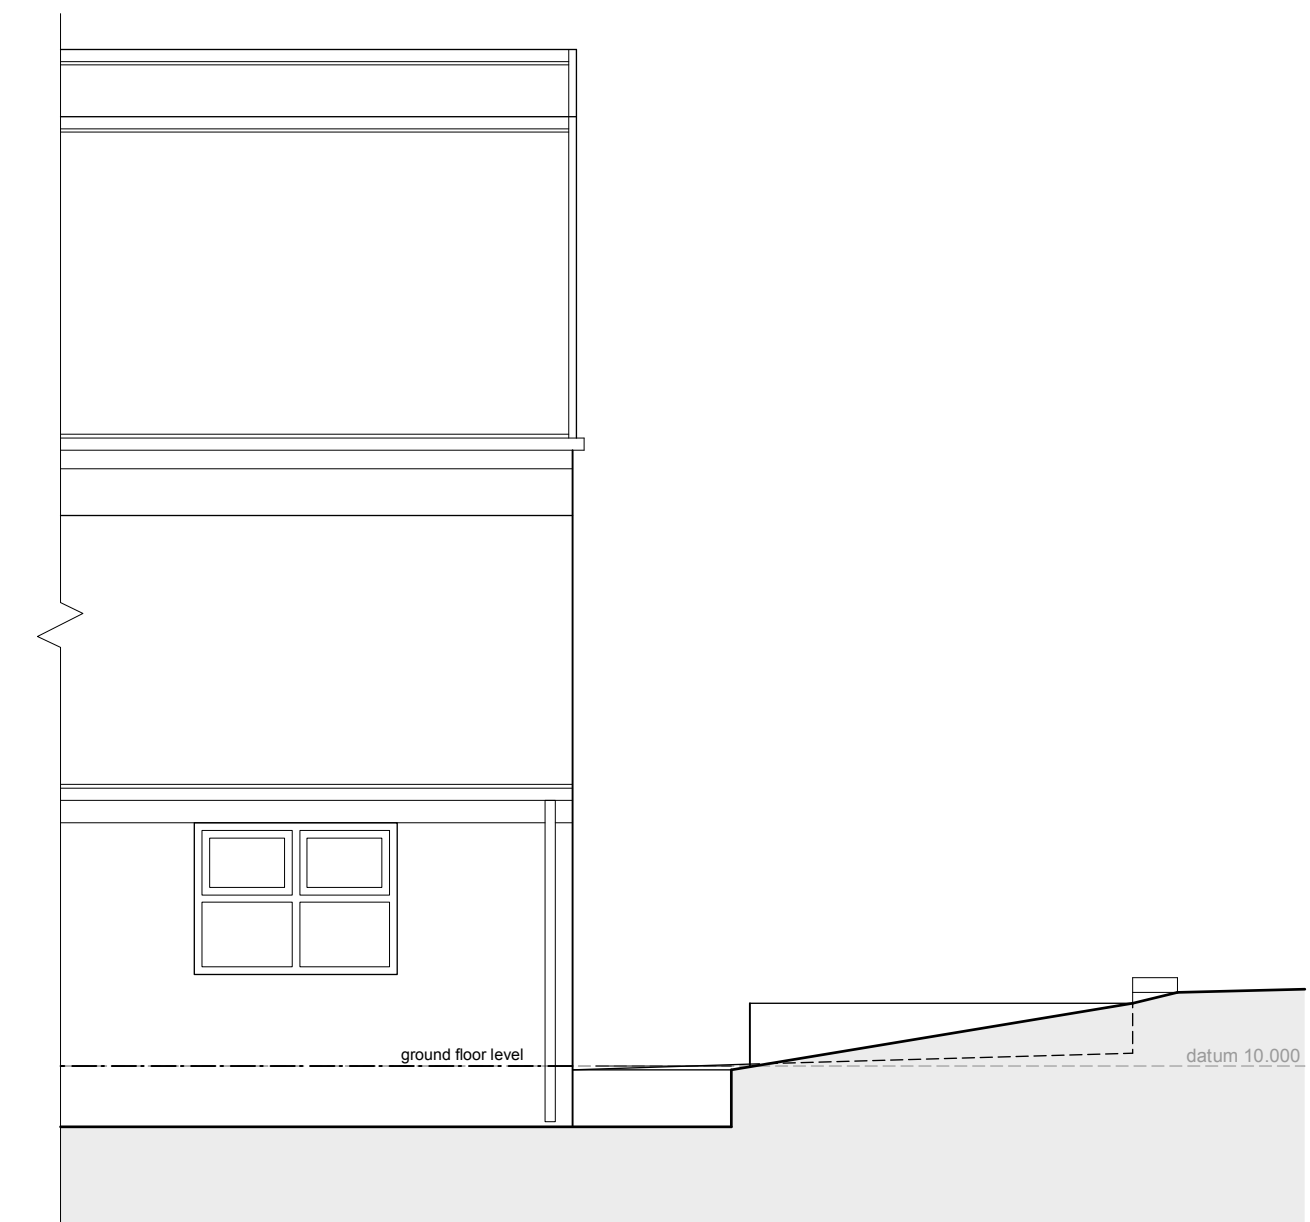

side elevation - east



side elevation - west

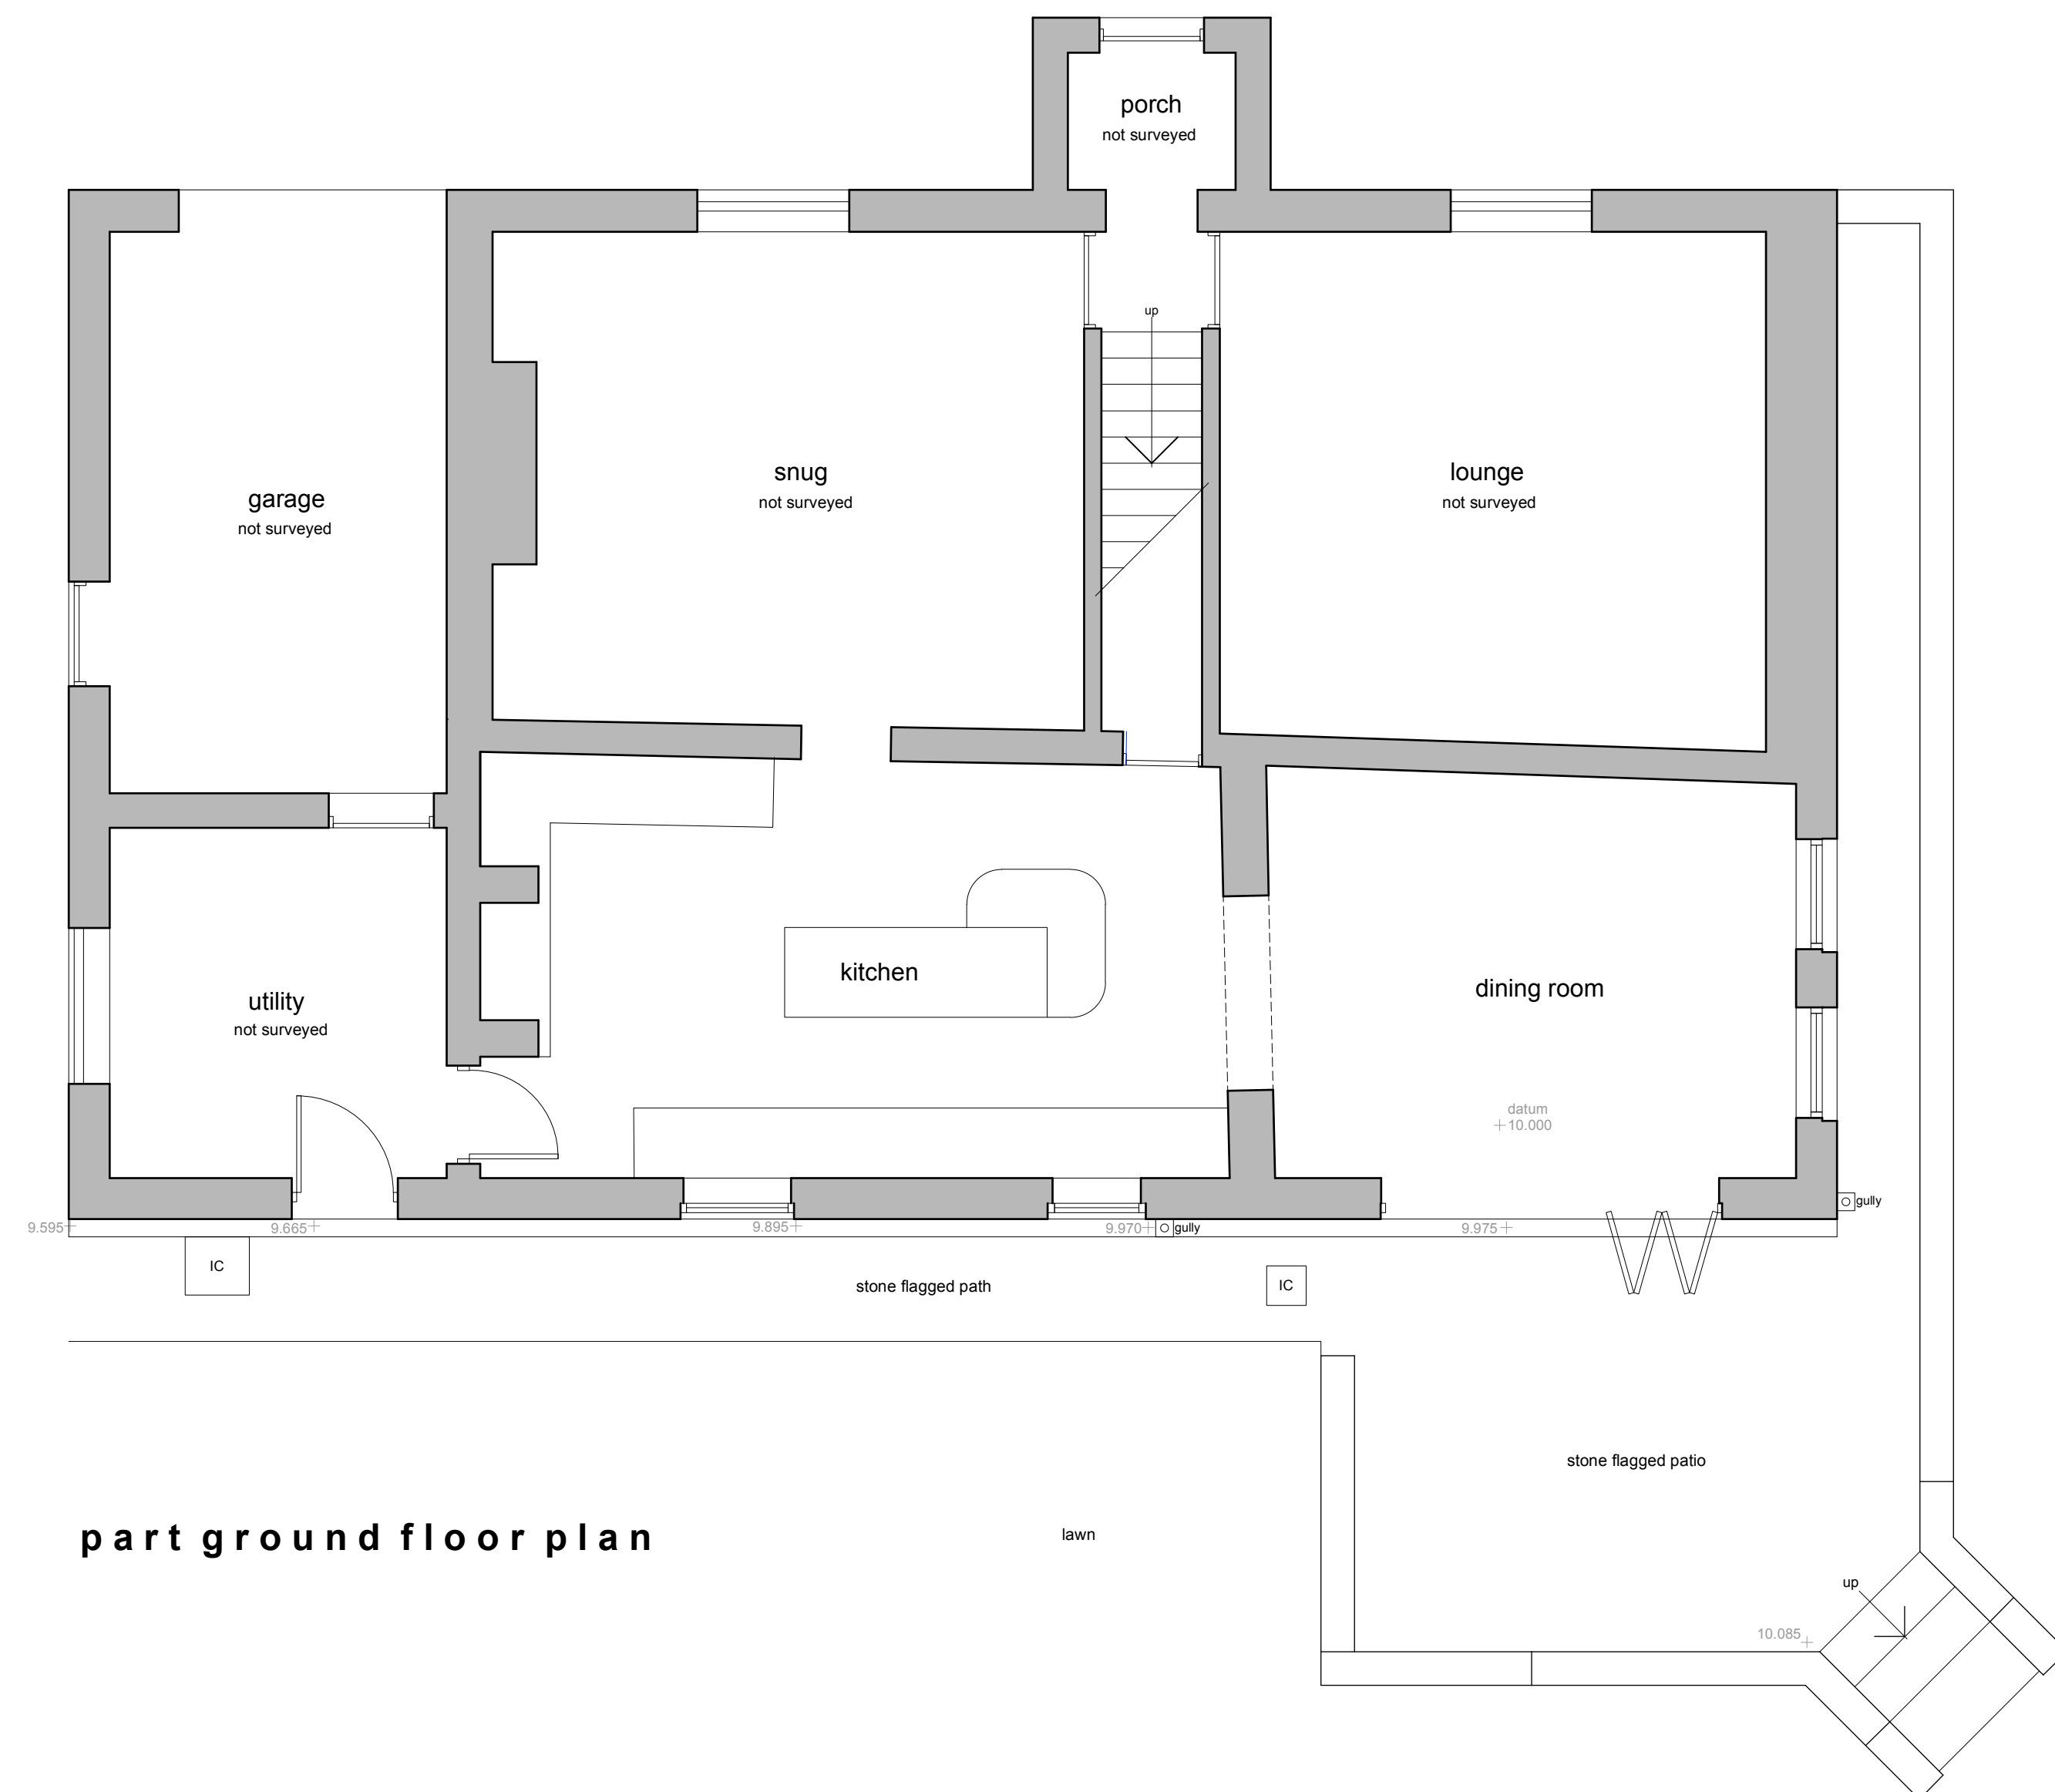

part ground floor plan

This drawing has been prepared specifically for the purpose of obtaining Planning Permission and/or Building Regulation Approval. Its suitability for other purposes, without supplementary details and specifications cannot be guaranteed. The Permissions and/or Approvals are beyond the Architects control, and no guarantee that such will be granted is given or to be inferred by reason of the preparation of this drawing. Only figured dimensions are to be used. All dimensions to be checked on site. This drawing together with the design is the property and copyright of the Architect and must not be reproduced without prior written permission.

rev.	description	date	drawn	app'd
P02	Drawing updated to Wakefield Planning requirements	23.10.23	AS	AS
P01	Drawing originated	01.08.22	LH	AS



project garden room extension and associated alterations
at Church Hill Farm, 22 Harrison Road, Crofton, Wakefield, WF4 1NE
for Mr & Mrs Ibbetson

title general arrangement as existing
number 22064D-00-P02
scale 1:50
size A1