

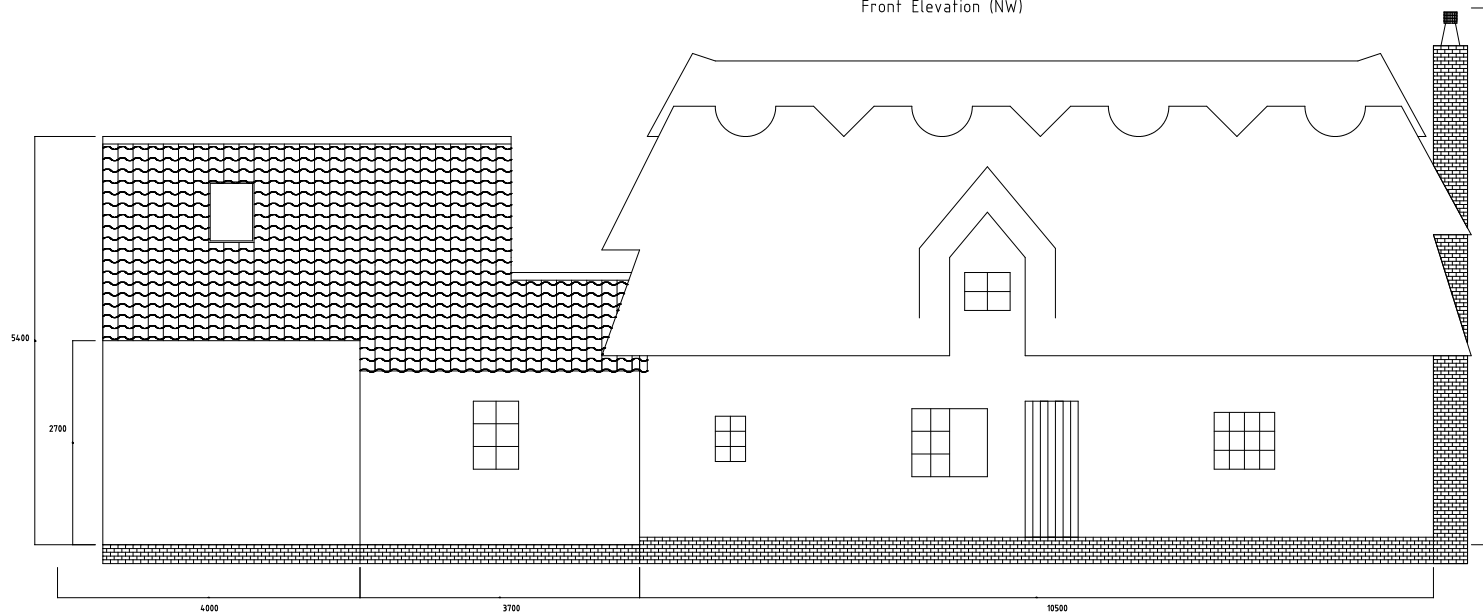


Front Elevation (NW)

 

Rear Elevation (SE)

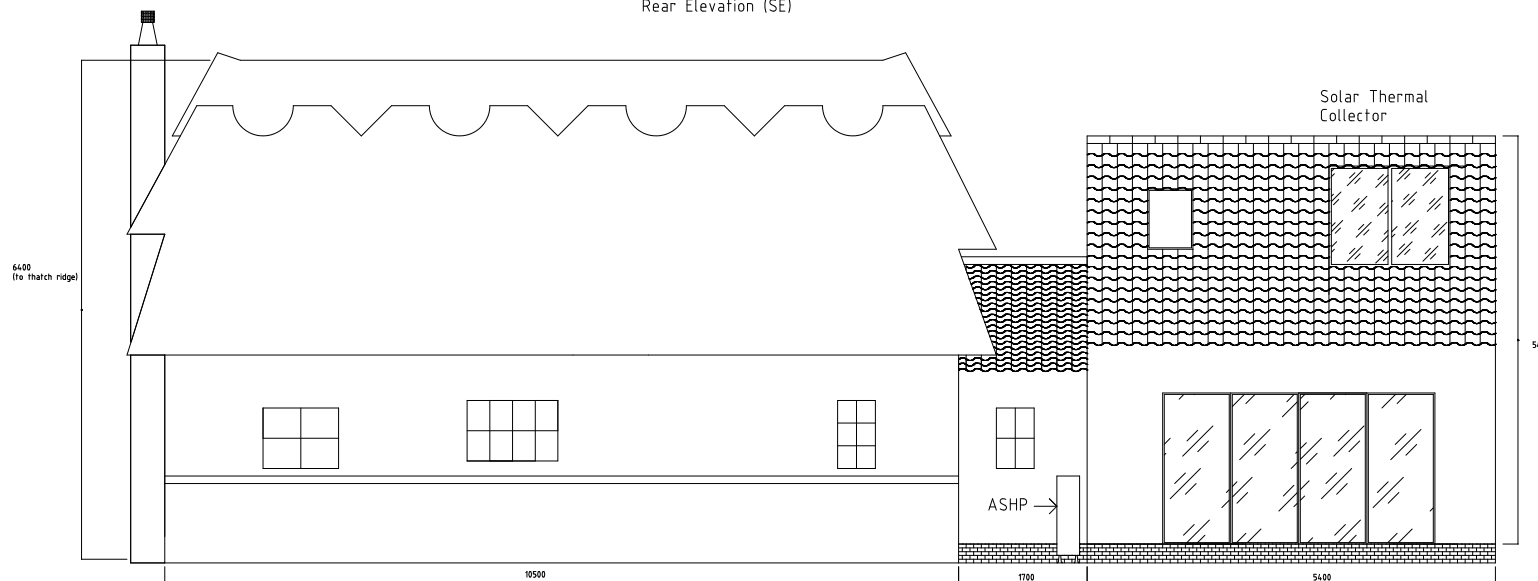

The Thatched Cottage  
 Cambridge Road  
 Quendon  
 Saffron Walden  
 CB1 3XJ

Proposed Front &  
 Rear Elevations v2

22nd October 2023

Scale 1:100 @A4

All heights are referenced  
 to the internal down stairs  
 floor level, due to variations  
 in site (front to back).