

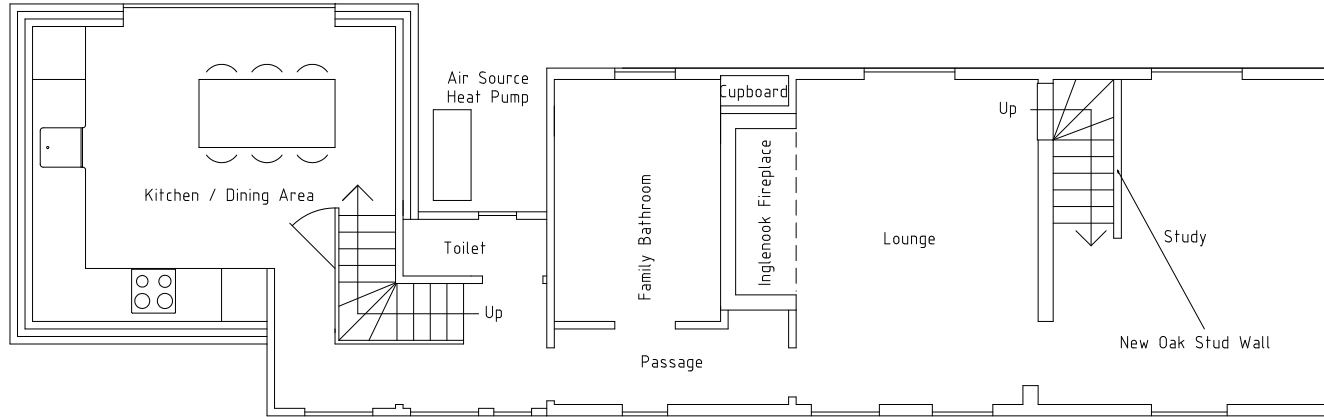


Ground Floor

 

First Floor

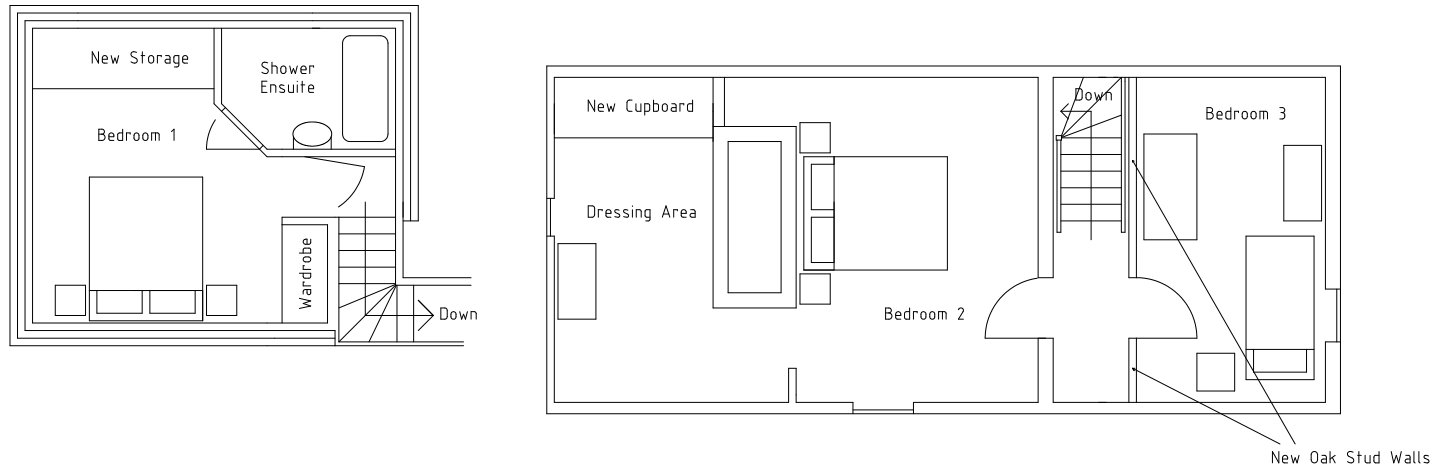

The Thatched Cottage
Cambridge Road
Quendon
Saffron Walden
CB1 3XJ

Proposed Floor Plans v2

22nd Oct 2023

Scale 1:100 @ A4