

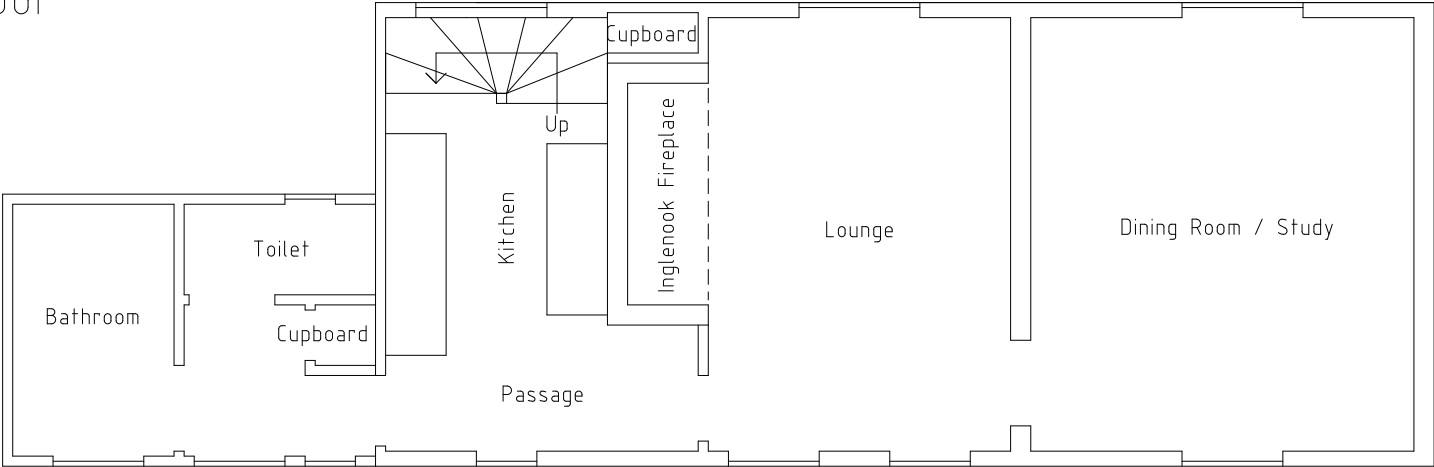


Ground Floor

 

First Floor

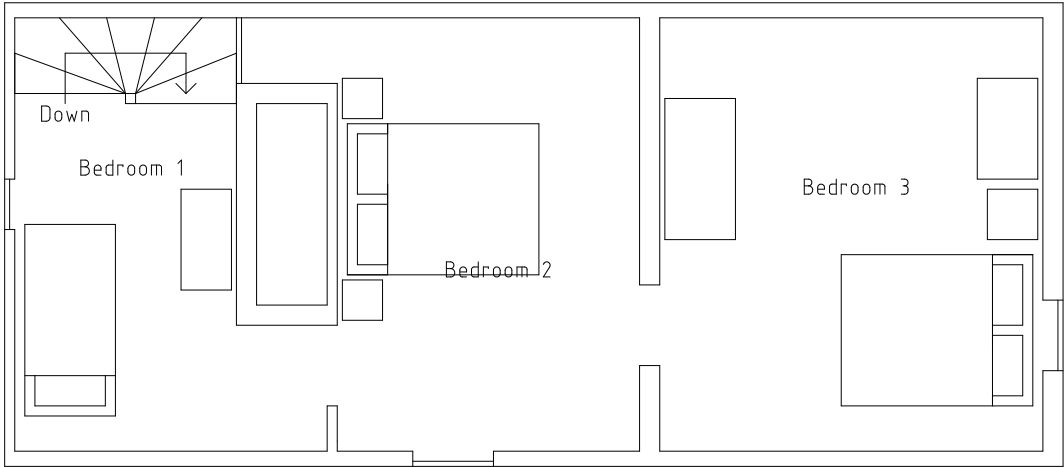

<p>The Thatched Cottage Cambridge Road Quendon Saffron Walden CB1 3XJ</p>
<p>Existing Floor Plans of the Listed Building</p>
<p>13th Oct 2023</p>
<p>Scale 1:75 @ A4</p>