





Roof Plan

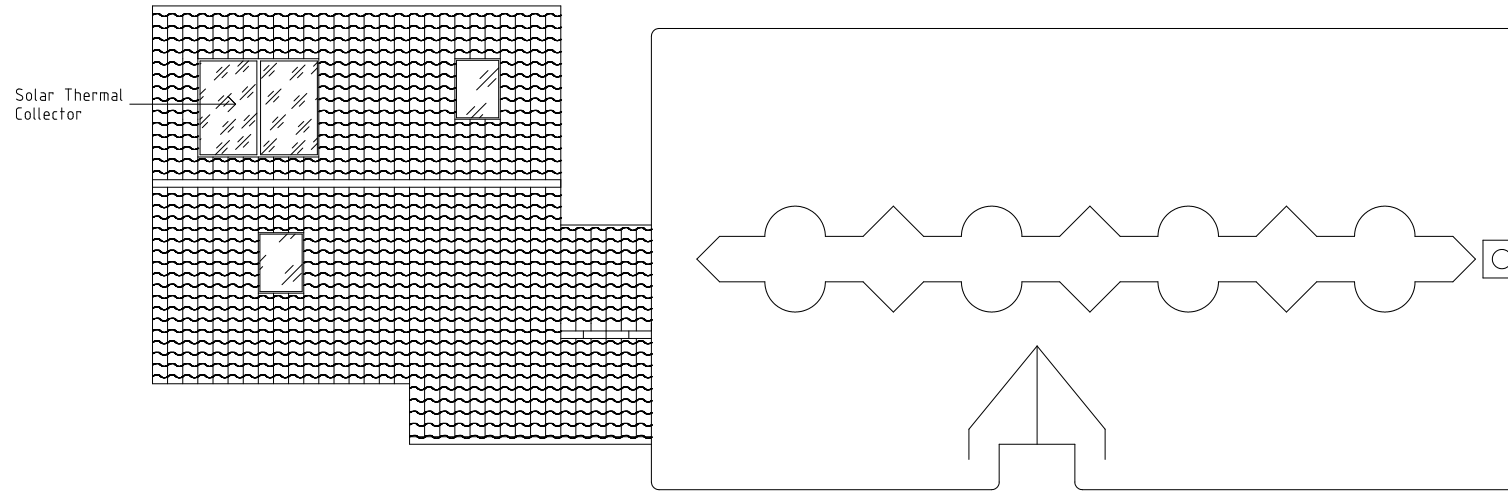

Side Elevation (NE)

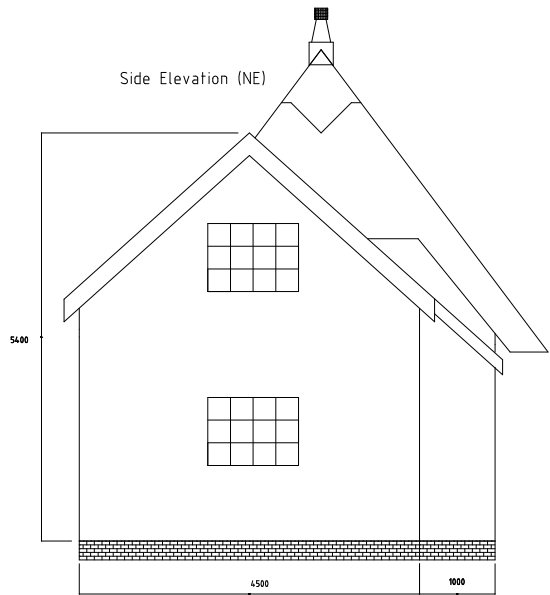

Side Elevation (SW)

 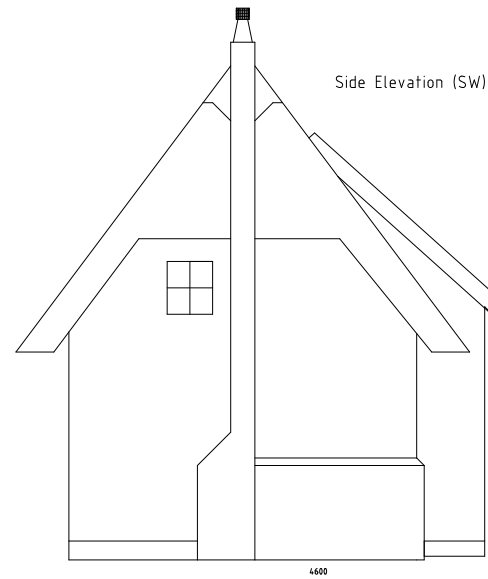

The Thatched Cottage
Cambridge Road
Quendon
Saffron Walden
CB1 3XJ

Proposed Side Elevations
and Roof Plan v2

22nd October 2023

Scale 1:100 @A4

All heights are referenced
to the internal down stairs
floor level, due to variations
in site (front to back).