


**EXISTING ROOF PLAN**

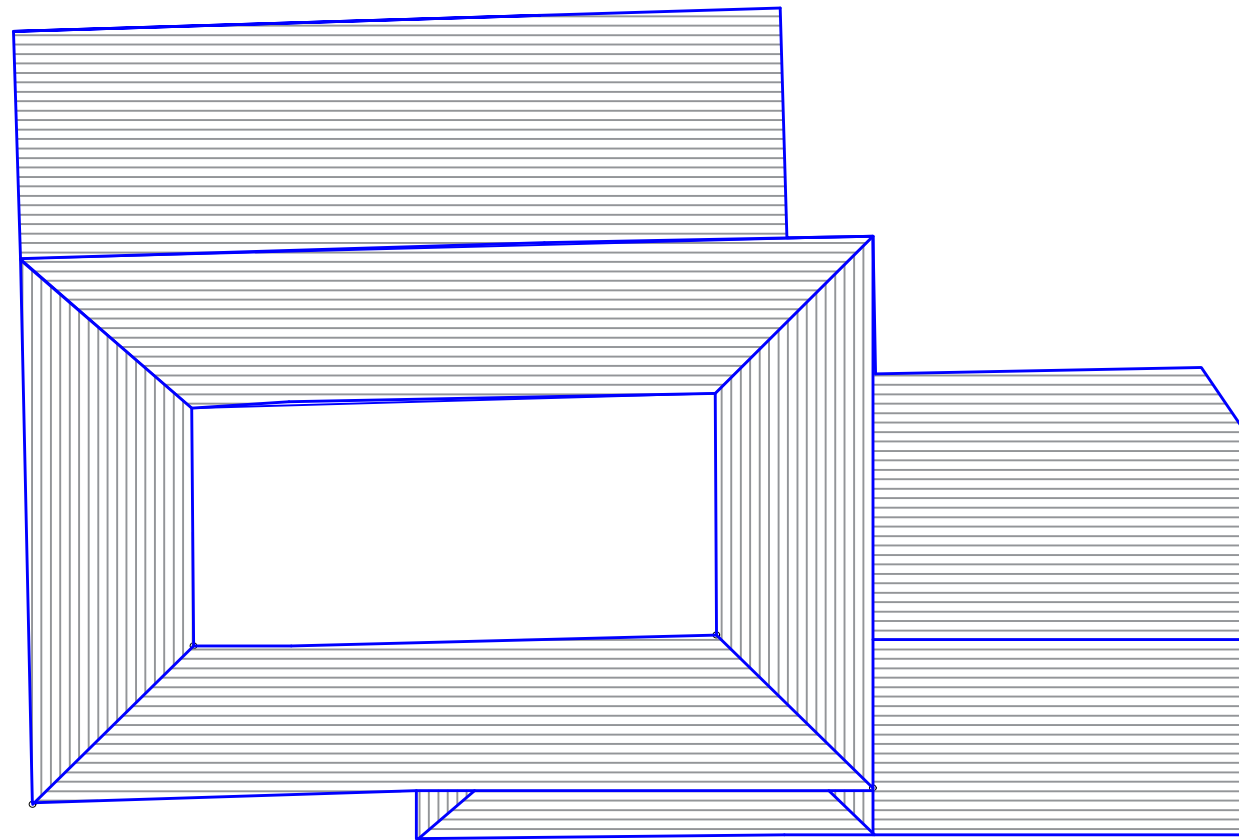

**PROPOSED ROOF PLAN**

**Scale 1:100**



Rev	Description	Date
*		*
CLIENT		
MR AND MRS AMICO		
PROJECT		
57 LINCOLN DRIVE WOKING GU22 8RR		
DRAWING		
ROOF PLANS		
DRAWN	HTH	CHECKED
TRACED	SCALE 1:100 @ A3	APPROVED
DRAWING No.		DATE DEC 2021
57LINCOLN-P-04		REV