


LOCATION PLAN

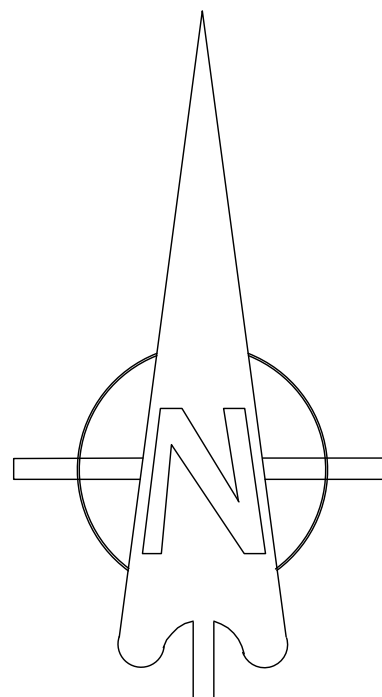

Location plan - scale 1:1250 @ A1



A-Z Building Services

A: Adlestone K115
 E: hthuseyin0809@msn.com
 T: 07969925562

Any dimensions taken from this drawing should be cross checked on site and approved prior to any construction works.

The contractor shall be responsible for taking all necessary site dimensions and levels and for all exploratory works to verify any existing structure before commencement of works.

The contractor will be responsible for all the correct setting out and temporary supports of works on site to property and neighbouring properties

No liability taken of any kind is accepted by Architect for any error or omission

Where new work is near/on boundary line/party wall the property owner is to serve party wall notice to the adjoining property/land owner in accordance with the requirements of the 'Party Wall etc.' Act 1996

Contractor responsible for notifying of Building Control Surveyor of each stage of works and ensure inspections have been made.

All details to comply with current building regulations and Building Control Approval. Work not to commence until approval of plans by Building Control Body.

Any works that commence before Building Regulations drawings have been approved is responsibility of client.

After confirmation from local authority that prior approval is not required, proposed extension must comply with all permitted development criteria set out under the General Permitted Development Order 1995

Any development carried out without Permitted Development Certificate is at owner's own risk. It is strongly advised that a Permitted Development Certificate/Certificate of Lawfulness is sought prior to commencement of any works

Rev	Description	Date
CLIENT		
MR AND MRS AMICO		
PROJECT		
57 LINCOLN DRIVE WOKING GU22 8RR		
DRAWING		
LOCATION PLAN		
DRAWN	HTH	CHECKED
TRACED	SCALE 1:1250 @ A3	APPROVED
DRAWING No.		REV
57LINCOLN-P-01		

A-Z Building Services

A: Adlestone KT15
E: hthuseyin0809@msn.com
T: 07969925562

Any dimensions taken from this drawing should be cross checked on site and approved prior to any construction works.

The contractor shall be responsible for taking all necessary site dimensions and levels and for all exploratory works to verify any existing structure before commencement of works.

The contractor will be responsible for all the correct setting out and temporary supports of works on site to property and neighbouring properties

No liability taken of any kind is accepted by Architect for any error or omission

Where new work is near/on boundary line/party wall the property owner is to serve party wall notice to the adjoining property/land owner in accordance with the requirements of the 'Party Wall etc.' Act 1996

Contractor responsible for notifying of Building Control Surveyor of each stage of works and ensure inspections have been made.

All details to comply with current building regulations and Building Control Approval. Work not to commence until approval of plans by Building Control Body.

Any works that commence before Building Regulations drawings have been approved is responsibility of client.

After confirmation from local authority that prior approval is not required, proposed extension must comply with all permitted development criteria set out under the General Permitted Development Order 1995

Any development carried out without Permitted Development Certificate is at owner's own risk. It is strongly advised that a Permitted Development Certificate/Certificate of Lawfulness is sought prior to commencement of any works

Rev	Description	Date
-----	-------------	------

CLIENT
MR AND MRS AMICO


PROJECT
57 LINCOLN DRIVE WOKING
GU22 8RR


DRAWING
EXISTING BLOCK PLAN

DRAWN	HTH	CHECKED	APPROVED
TRACED		SCALE 1:200 @ A3	DATE

DRAWING No. 57LINCOLN-P-02

Scale 1:200

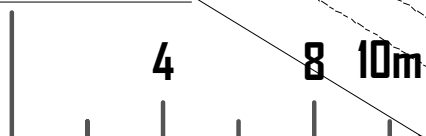

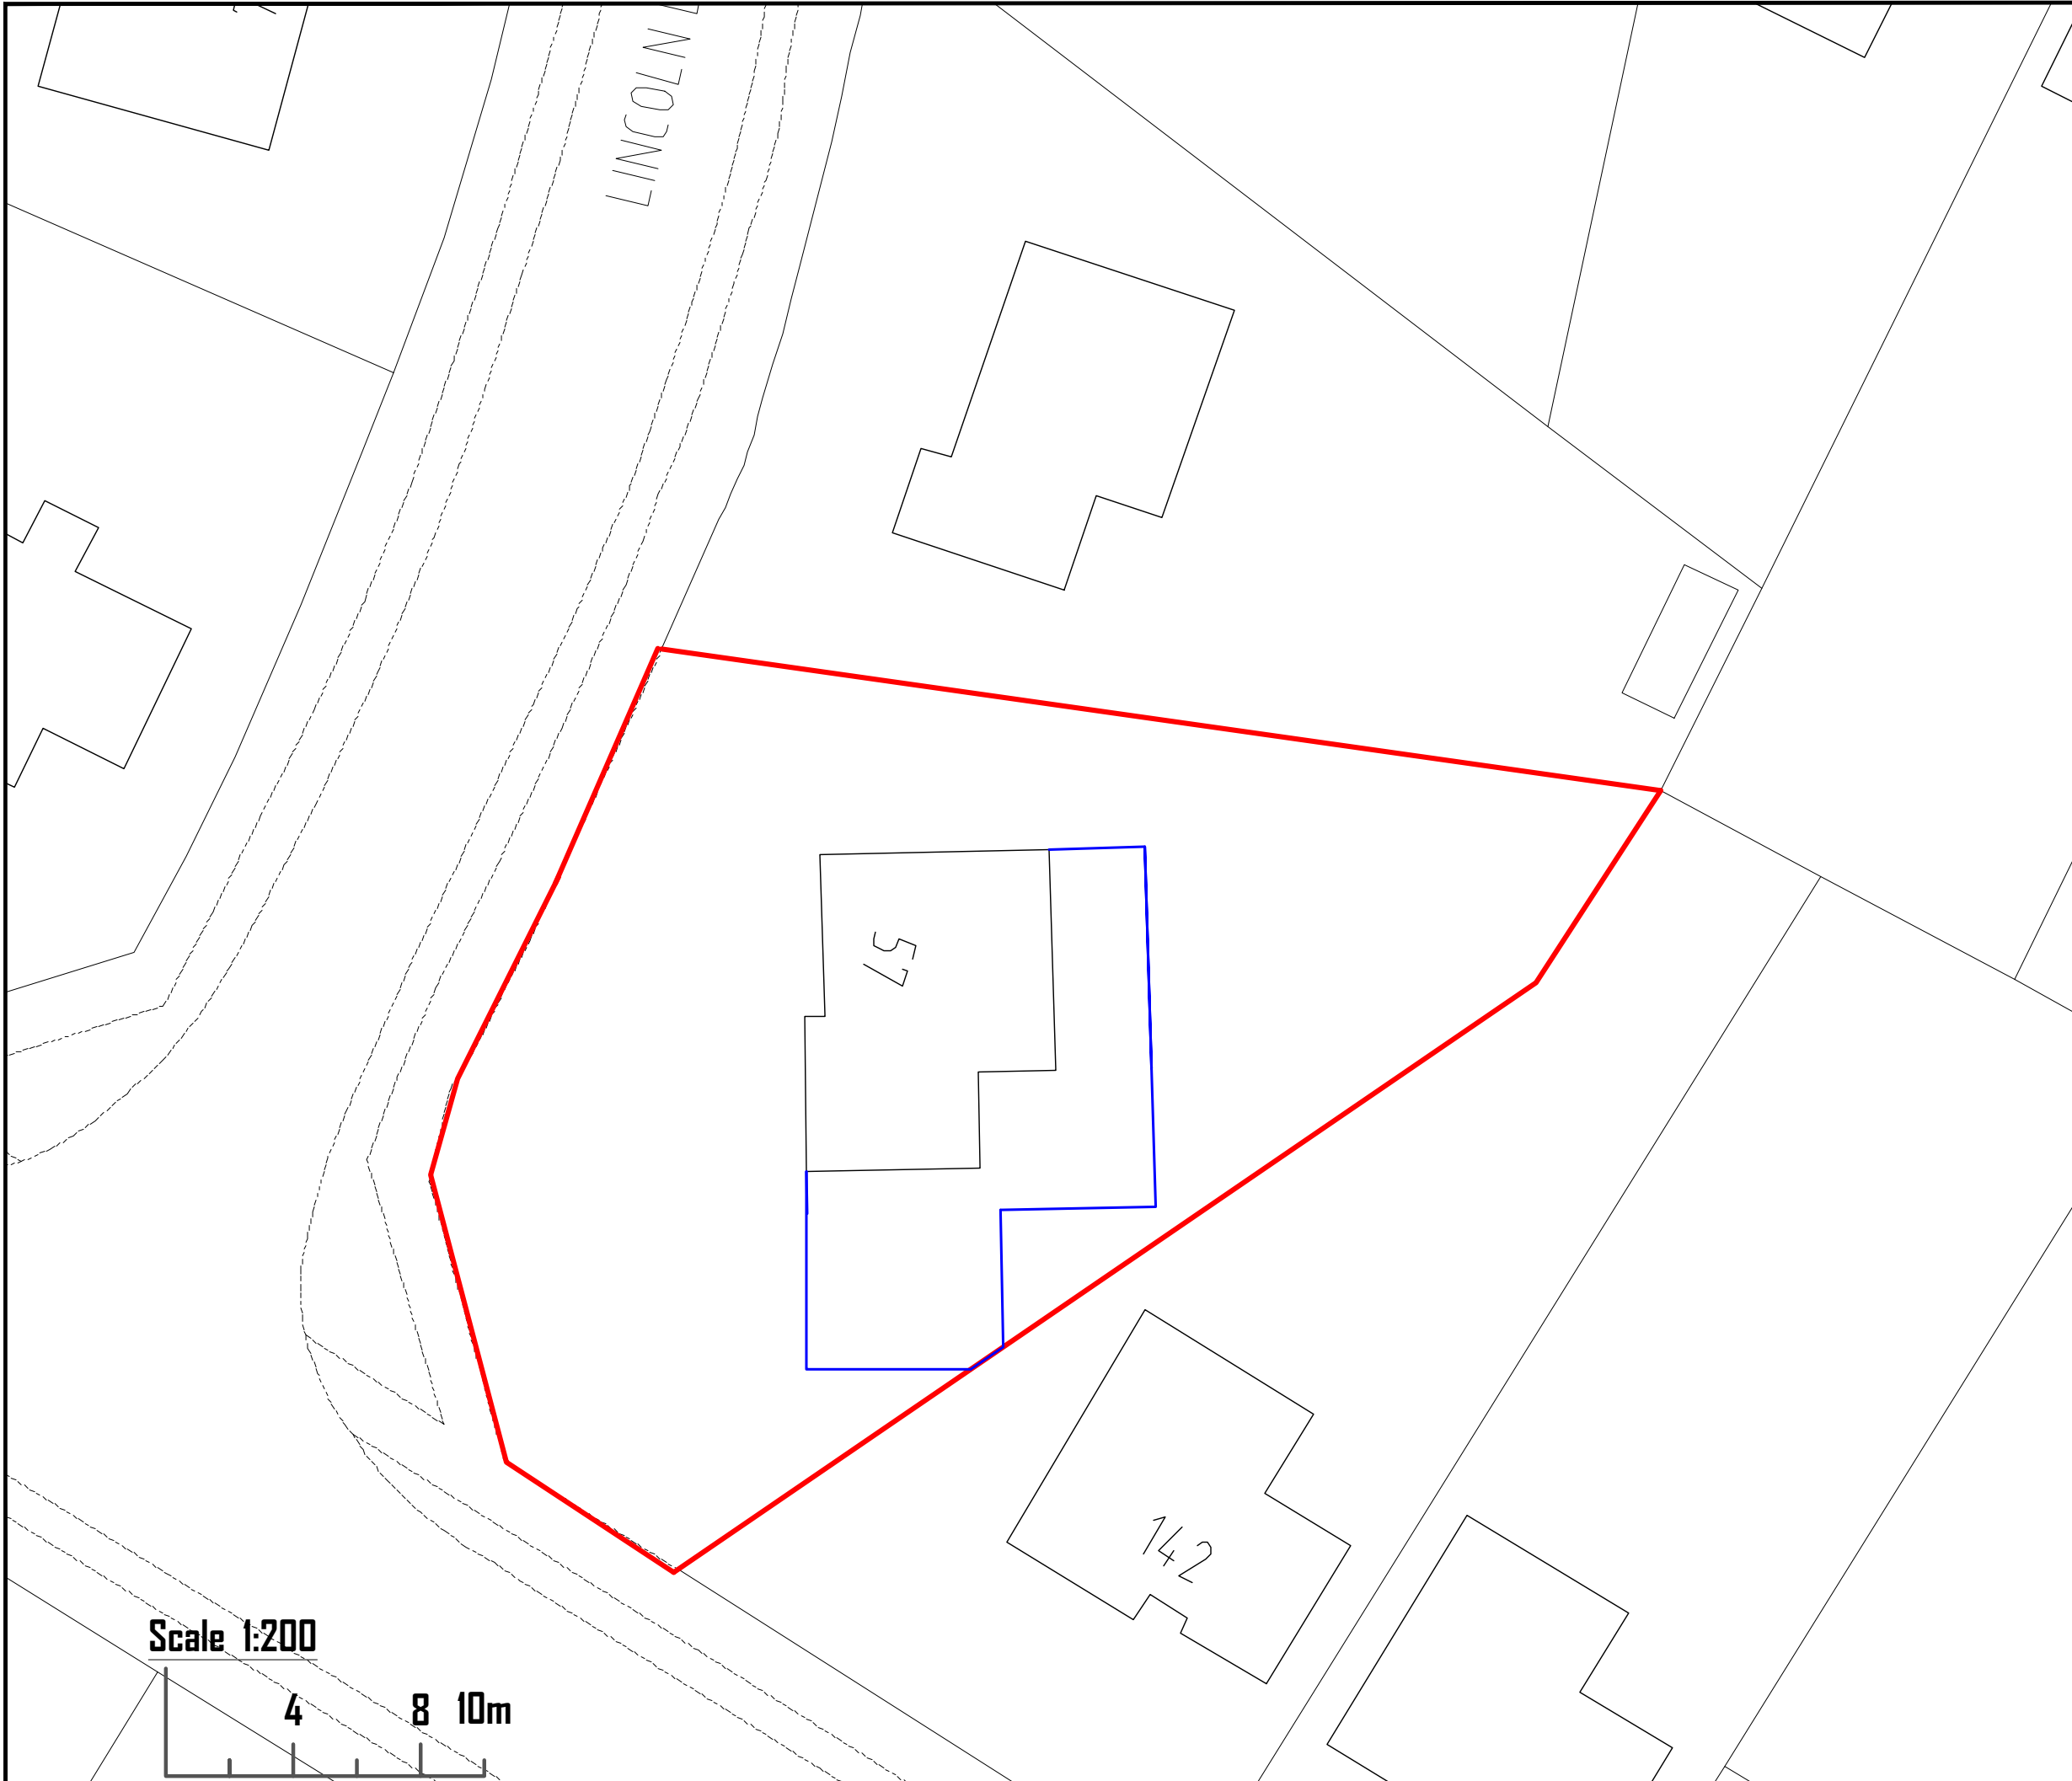

A-Z Building Services

A: Adlestone KT15
 E: hthuseyin0809@msn.com
 T: 07969925562

Any dimensions taken from this drawing should be cross checked on site and approved prior to any construction works.

The contractor shall be responsible for taking all necessary site dimensions and levels and for all exploratory works to verify any existing structure before commencement of works.

The contractor will be responsible for all the correct setting out and temporary supports of works on site to property and neighbouring properties

No liability taken of any kind is accepted by Architect for any error or omission

Where new work is near/on boundary line/party wall the property owner is to serve party wall notice to the adjoining property/land owner in accordance with the requirements of the 'Party Wall etc.' Act 1996

Contractor responsible for notifying of Building Control Surveyor of each stage of works and ensure inspections have been made.

All details to comply with current building regulations and Building Control Approval. Work not to commence until approval of plans by Building Control Body.

Any works that commence before Building Regulations drawings have been approved is responsibility of client.

After confirmation from local authority that prior approval is not required, proposed extension must comply with all permitted development criteria set out under the General Permitted Development Order 1995

Any development carried out without Permitted Development Certificate is at owner's own risk. It is strongly advised that a Permitted Development Certificate/Certificate of Lawfulness is sought prior to commencement of any works

Rev	Description	Date
*		*

CLIENT
 MR AND MRS AMICO


PROJECT
 57 LINCOLN DRIVE WOKING
 GU22 8RR


DRAWING
 PROPOSED BLOCK PLAN

DRAWN	HTH	CHECKED	APPROVED
TRACED		SCALE 1:200 @ A3	DATE


DRAWING No. 57LINCOLN-P-03

Scale 1:200

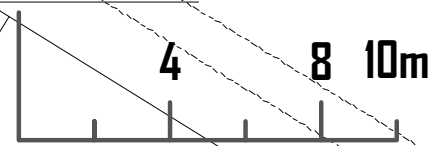

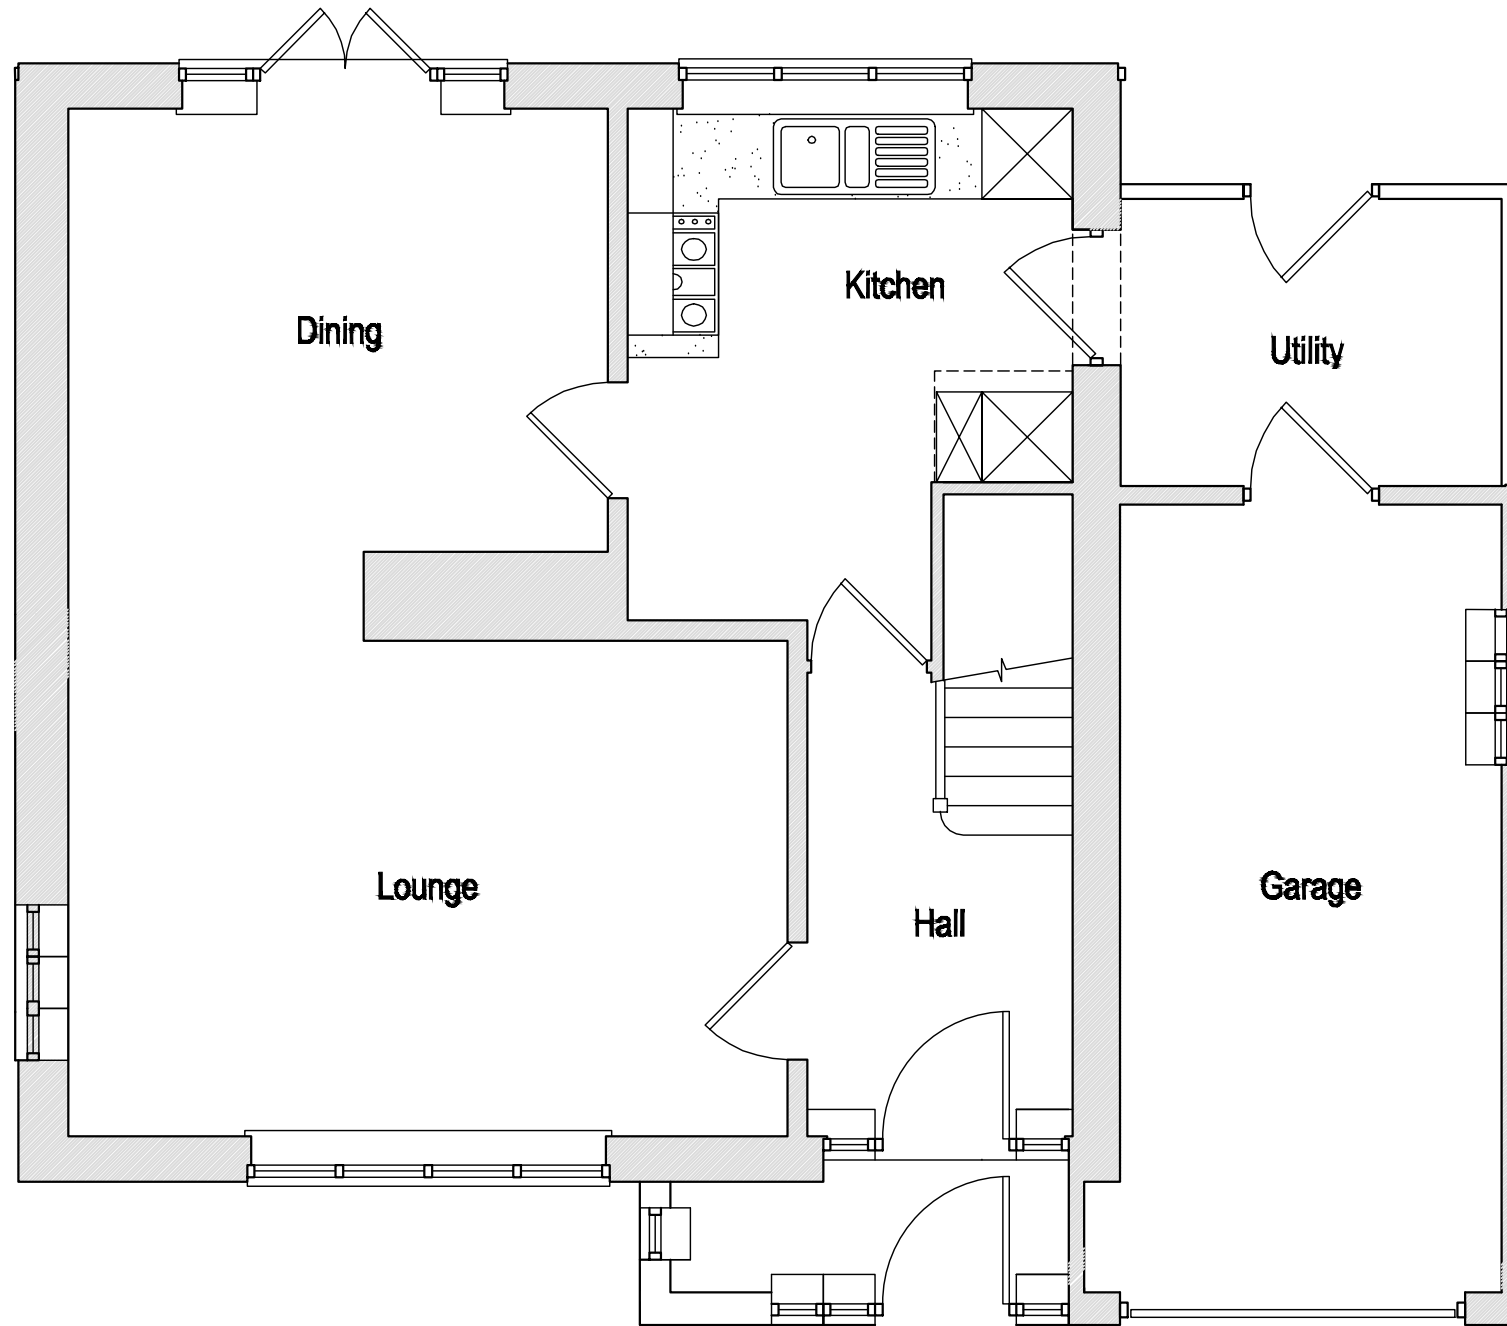

Existing ground floor plan

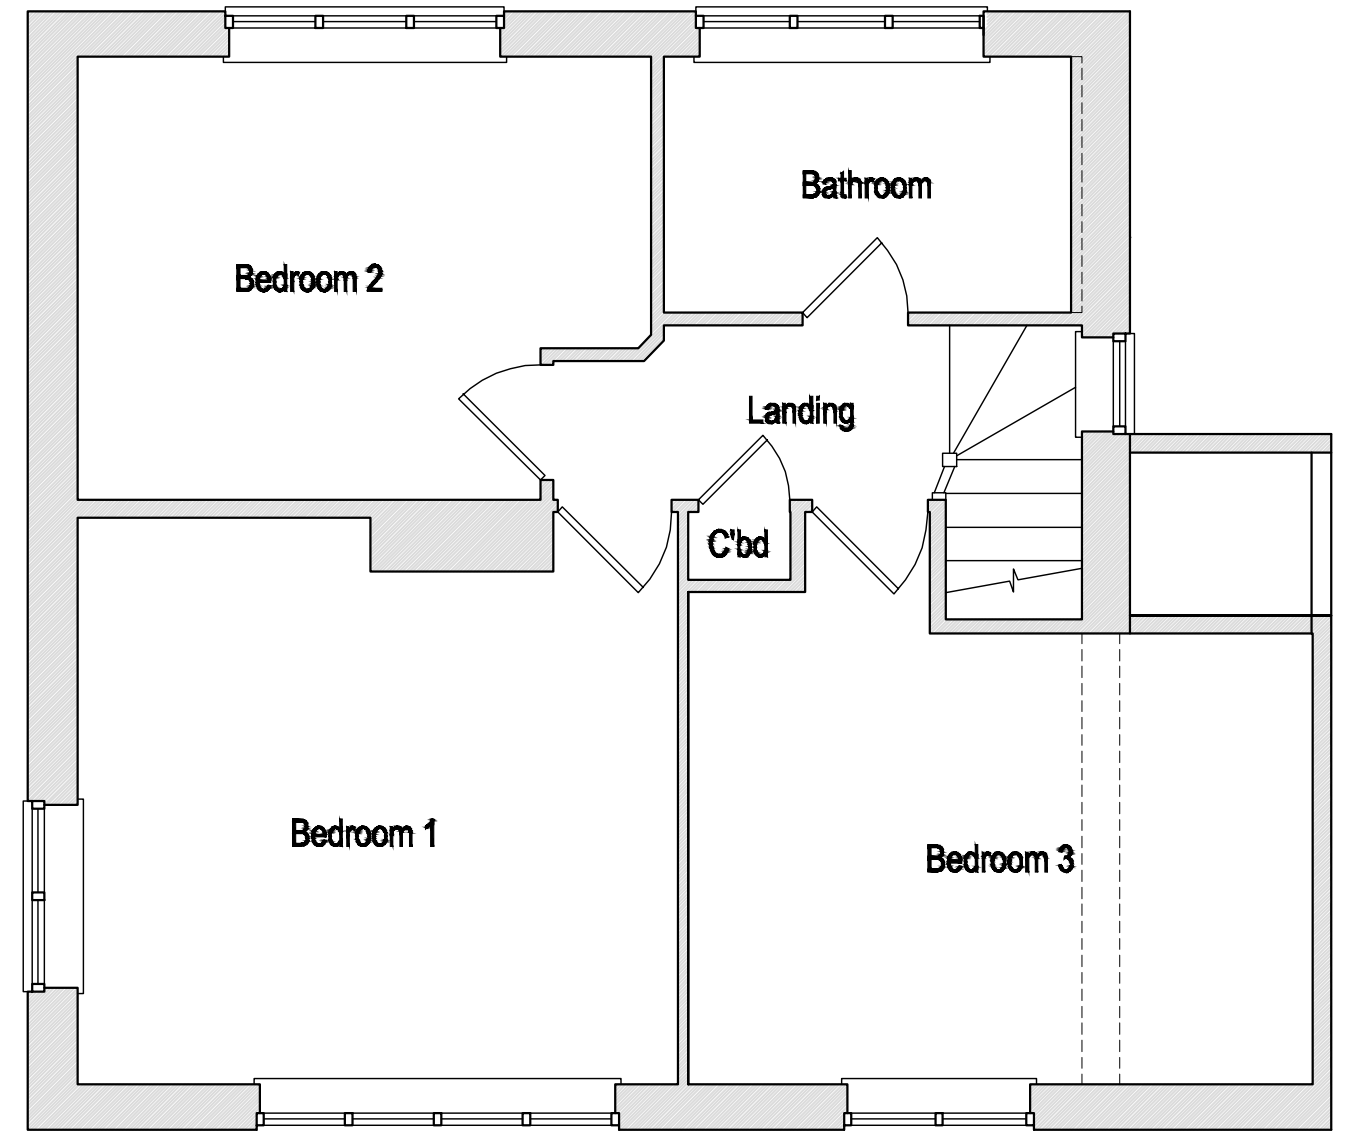

Existing first floor plan

Scale 1:50



Rev	Description	Date
*		*
CLIENT		
MR AND MRS AMICO		
PROJECT		
57 LINCOLN DRIVE WOKING GU22 8RR		
DRAWING		
EXISTING PLANS		
DRAWN	HTH	CHECKED
TRACED	SCALE 1:50 @ A3	APPROVED
DRAWING No.		DATE DEC 2021
57LINCOLN-P-04		REV

A-Z Building Services

A: Adlestone KT15
 E: hthus@bt.com
 T: 07969925562

Any dimensions taken from this drawing should be cross checked on site and approved prior to any construction works.

The contractor shall be responsible for taking all necessary site dimensions and levels and for all exploratory works to verify any existing structure before commencement of works.

The contractor will be responsible for all the correct setting out and temporary supports of works on site to property and neighbouring properties

No liability taken of any kind is accepted by Architect for any error or omission

Where new work is near/on boundary line/party wall the property owner is to serve party wall notice to the adjoining property/land owner in accordance with the requirements of the 'Party Wall etc.' Act 1996

Contractor responsible for notifying of Building Control Surveyor of each stage of works and ensure inspections have been made.

All details to comply with current building regulations and Building Control Approval. Work not to commence until approval of plans by Building Control Body.


Any works that commence before Building Regulations drawings have been approved is responsibility of client.

After confirmation from local authority that prior approval is not required, proposed extension must comply with all permitted development criteria set out under the General Permitted Development Order 1995

Any development carried out without Permitted Development Certificate is at owner's own risk. It is strongly advised that a Permitted Development Certificate/Certificate of Lawfulness is sought prior to commencement of any works




Existing rear elevation

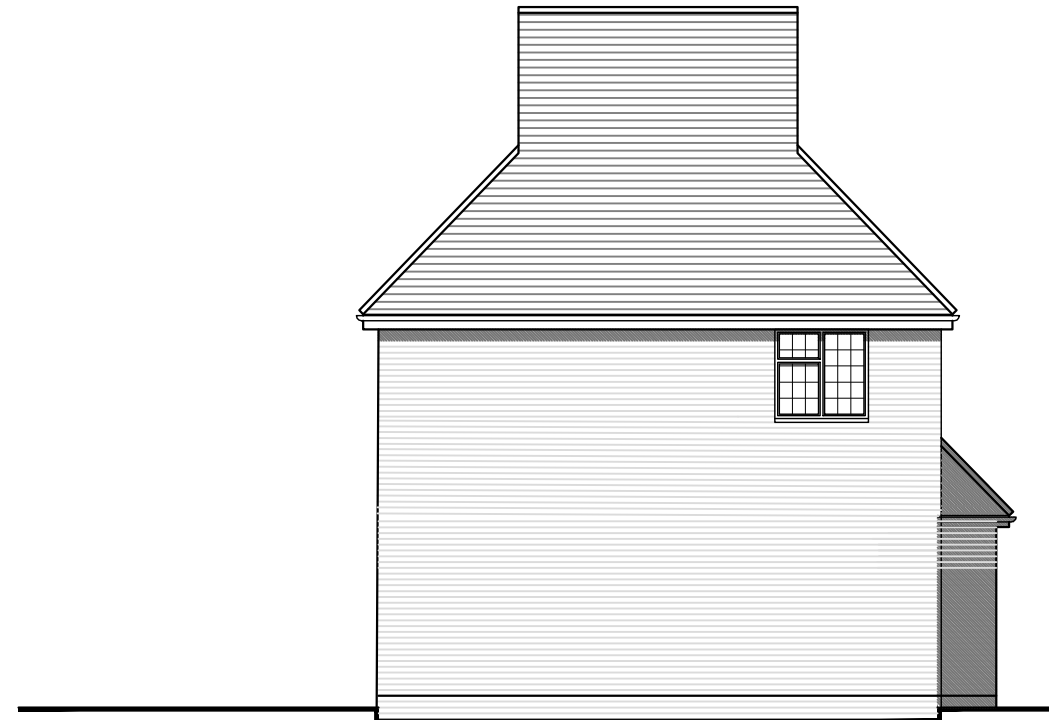

Existing side elevation



Existing front elevation

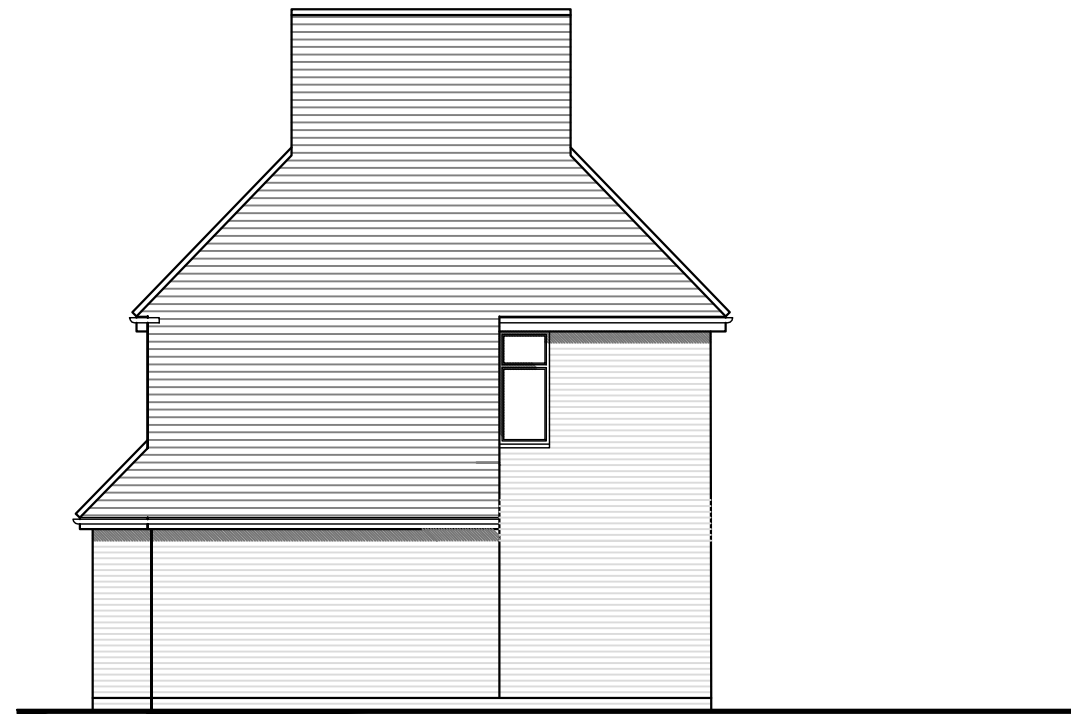

Existing side elevation

Scale 1:100



Rev	Description	Date
CLIENT		
MR AND MRS AMICO		
PROJECT		
57 LINCOLN DRIVE WOKING GU22 8RR		
DRAWING		
EXISTING ELEVATIONS		
DRAWN	HTH	CHECKED
TRACED	SCALE 1:100 @ A3	APPROVED
DRAWING No.		DATE DEC 2021
57LINCOLN-P-05		REV

A-Z Building Services

A: Adlestone KT15
 E: hthus@OBO9@msn.com
 T: 07969925562

Any dimensions taken from this drawing should be cross checked on site and approved prior to any construction works.

The contractor shall be responsible for taking all necessary site dimensions and levels and for all exploratory works to verify any existing structure before commencement of works.

The contractor will be responsible for all the correct setting out and temporary supports of works on site to property and neighbouring properties

No liability taken of any kind is accepted by Architect for any error or omission

Where new work is near/on boundary line/party wall the property owner is to serve party wall notice to the adjoining property/land owner in accordance with the requirements of the 'Party Wall etc.' Act 1996

Contractor responsible for notifying of Building Control Surveyor of each stage of works and ensure inspections have been made.

All details to comply with current building regulations and Building Control Approval. Work not to commence until approval of plans by Building Control Body.


Any works that commence before Building Regulations drawings have been approved is responsibility of client.

After confirmation from local authority that prior approval is not required, proposed extension must comply with all permitted development criteria set out under the General Permitted Development Order 1995

Any development carried out without Permitted Development Certificate is at owner's own risk. It is strongly advised that a Permitted Development Certificate/Certificate of Lawfulness is sought prior to commencement of any works



Proposed side elevation

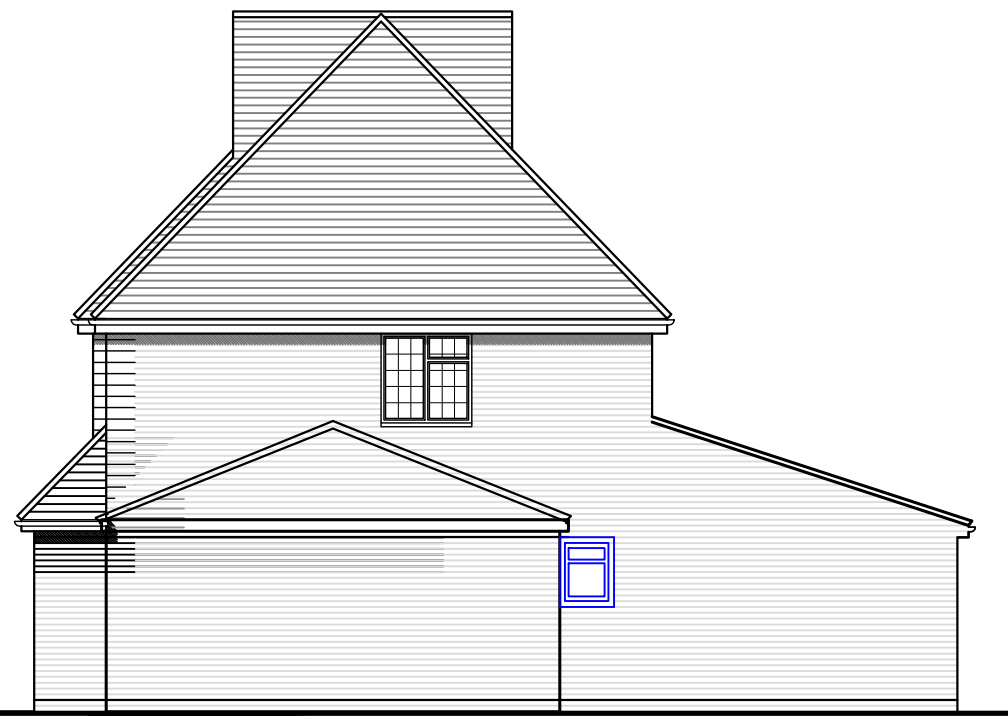


Proposed side elevation

Scale 1:100



Rev	Description	Date
CLIENT		
MR AND MRS AMICO		
PROJECT		
57 LINCOLN DRIVE WOKING GU22 8RR		
DRAWING		
PROPOSED ELEVATIONS		
DRAWN	HTH	CHECKED
TRACED	SCALE 1:100 @ A3	APPROVED
DRAWING No.		REV
57LINCOLN-P-06		

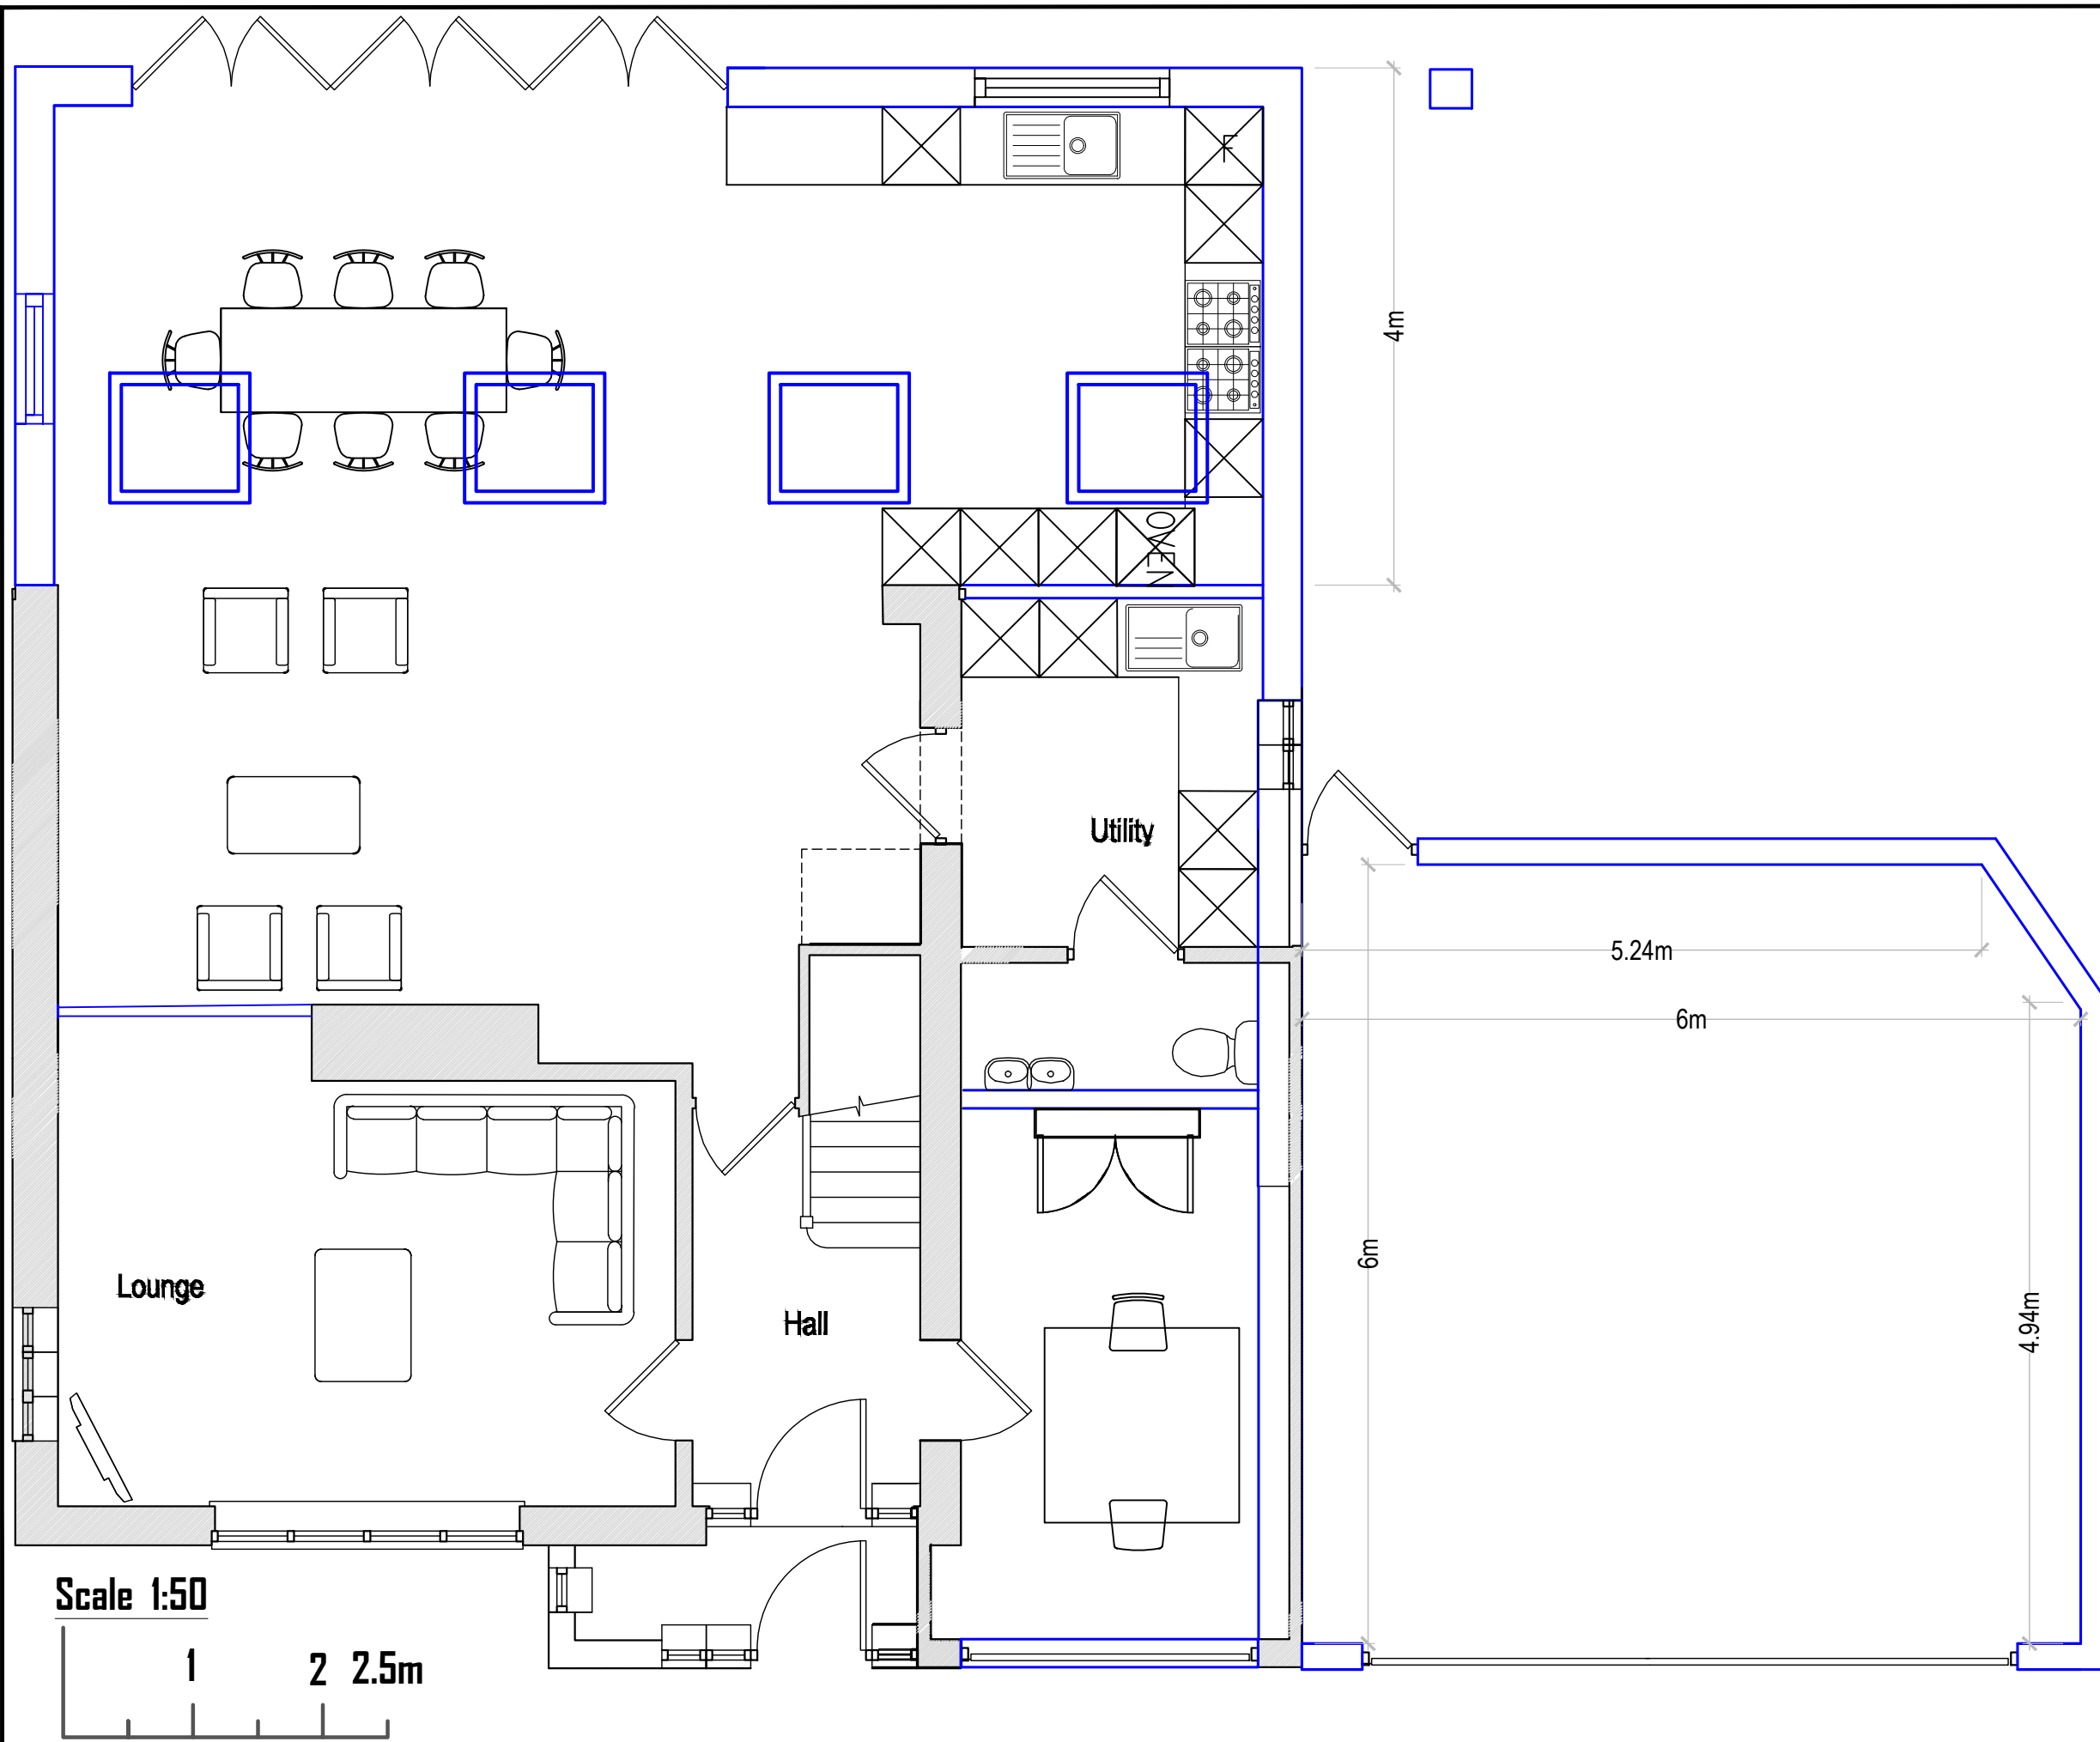

A-Z Building Services

A: Adlestone KT15
 E: hthuseyin0809@msn.com
 T: 07969925562

Any dimensions taken from this drawing should be cross checked on site and approved prior to any construction works.

The contractor shall be responsible for taking all necessary site dimensions and levels and for all exploratory works to verify any existing structure before commencement of works.

The contractor will be responsible for all the correct setting out and temporary supports of works on site to property and neighbouring properties

No liability taken of any kind is accepted by Architect for any error or omission

Where new work is near/on boundary line/party wall the property owner is to serve party wall notice to the adjoining property/land owner in accordance with the requirements of the 'Party Wall etc.' Act 1996

Contractor responsible for notifying of Building Control Surveyor of each stage of works and ensure inspections have been made.

All details to comply with current building regulations and Building Control Approval. Work not to commence until approval of plans by Building Control Body.

Any works that commence before Building Regulations drawings have been approved is responsibility of client.

After confirmation from local authority that prior approval is not required, proposed extension must comply with all permitted development criteria set out under the General Permitted Development Order 1995

Any development carried out without Permitted Development Certificate is at owner's own risk. It is strongly advised that a Permitted Development Certificate/Certificate of Lawfulness is sought prior to commencement of any works

Rev	Description	Date

CLIENT
 MR AND MRS AMICO

PROJECT
 57 LINCOLN DRIVE WOKING
 GU22 8RR

DRAWING
 PROPOSED GROUND FLOOR PLAN

DRAWN	HTH	CHECKED	APPROVED
TRACED	SCALE 1:50 @ A3	DATE	

DRAWING No. 57LINCOLN-P-07

Scale 1:50



PROPOSED GROUND FLOOR PLAN

A-Z Building Services

A: Adlestone K115
 E: hthuseyin0809@msn.com
 T: 07969925562

Any dimensions taken from this drawing should be cross checked on site and approved prior to any construction works.

The contractor shall be responsible for taking all necessary site dimensions and levels and for all exploratory works to verify any existing structure before commencement of works.

The contractor will be responsible for all the correct setting out and temporary supports of works on site to property and neighbouring properties

No liability taken of any kind is accepted by Architect for any error or omission

Where new work is near/on boundary line/party wall the property owner is to serve party wall notice to the adjoining property/land owner in accordance with the requirements of the 'Party Wall etc.' Act 1996


Contractor responsible for notifying of Building Control Surveyor of each stage of works and ensure inspections have been made.

All details to comply with current building regulations and Building Control Approval. Work not to commence until approval of plans by Building Control Body.

Any works that commence before Building Regulations drawings have been approved is responsibility of client.

After confirmation from local authority that prior approval is not required, proposed extension must comply with all permitted development criteria set out under the General Permitted Development Order 1995

Any development carried out without Permitted Development Certificate is at owner's own risk. It is strongly advised that a Permitted Development Certificate/Certificate of Lawfulness is sought prior to commencement of any works

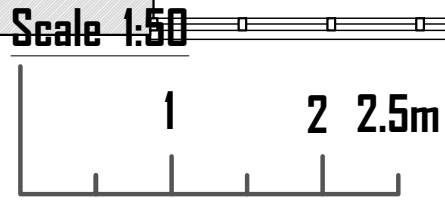

Proposed first floor plan
PROPOSED FIRST FLOOR PLAN

Rev	Description	Date
CLIENT		
MR AND MRS AMICO		
PROJECT		
57 LINCOLN DRIVE WOKING GU22 8RR		
DRAWING		
PROPOSED FIRST FLOOR PLAN		
DRAWN	HTH	CHECKED
TRACED	SCALE 1:50 @ A3	APPROVED
DRAWING No.		REV
57LINCOLN-P-08		