
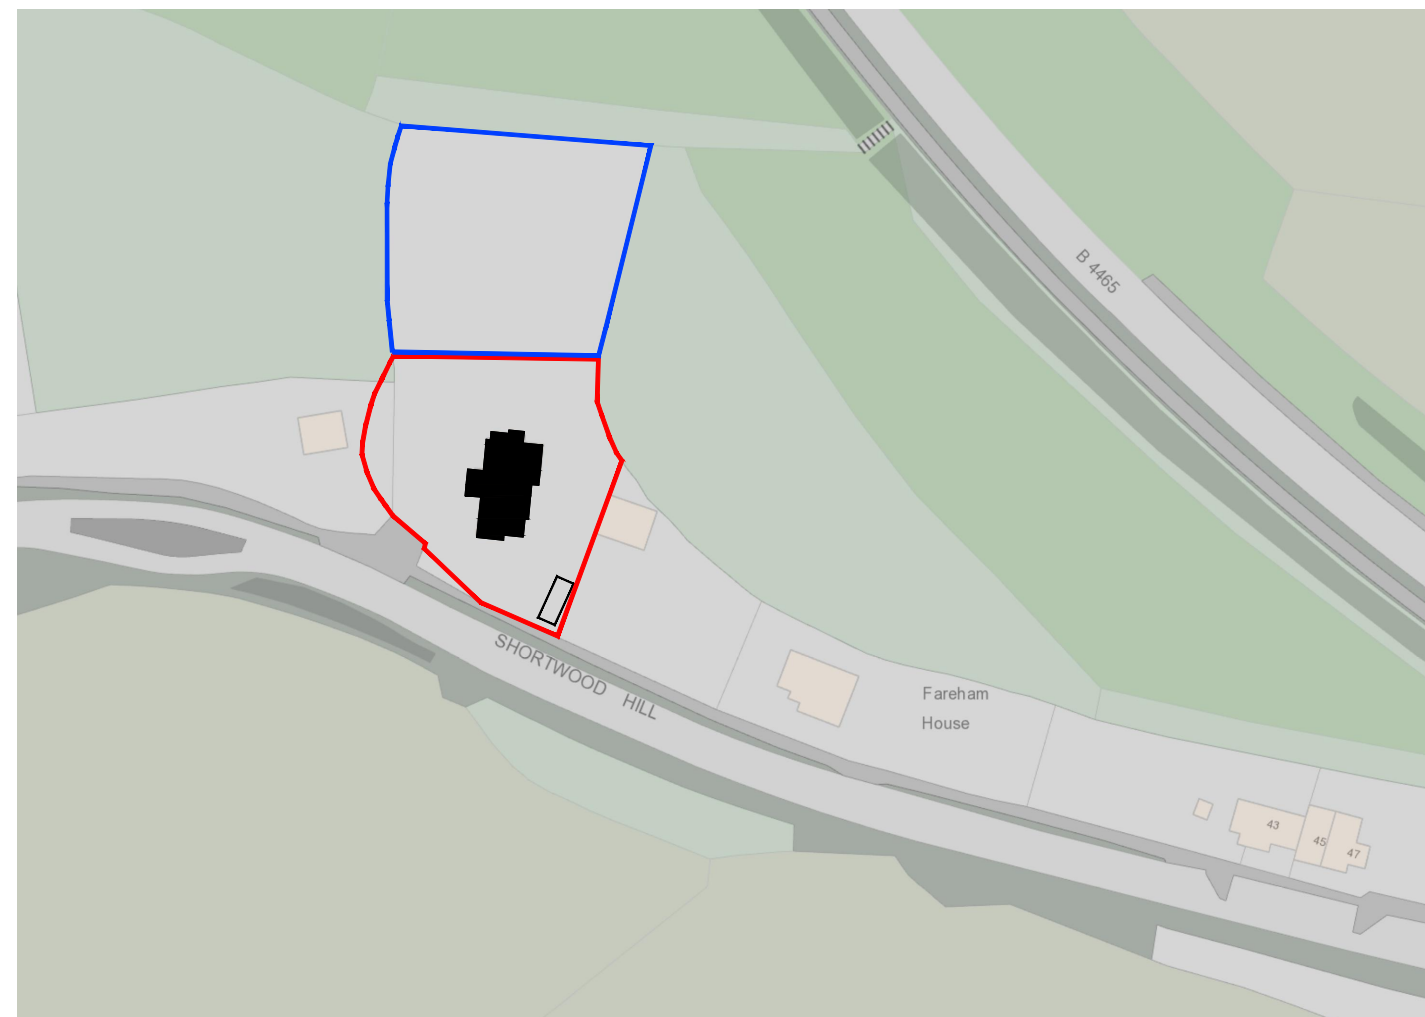



SITE PLAN

SCALE - 1:500

 



SITE LOCATION PLAN

SCALE - 1250

 

100 A3 paper

 

Project: Proposed Extensions And Outbuilding		Title: Site Plans	
Address: 19 Shortwood Hill Bristol		Scale(s): As Shown	Drawn: DGT
		Drwg No.: SHO19/23/01	Rev.
		 T: 07920 557247 E: darren@bsc.limited	