


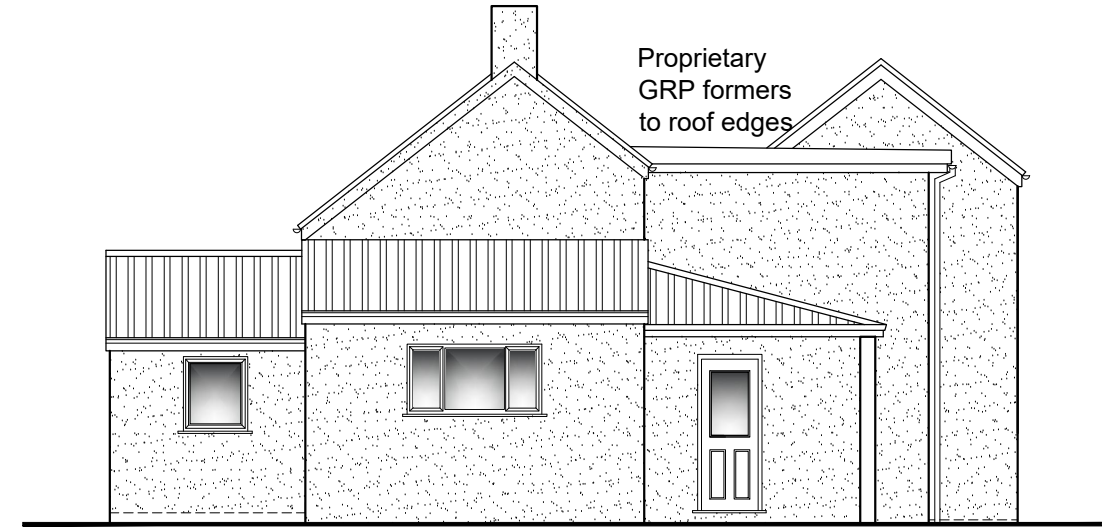


PROPOSED WEST ELEVATION

SCALE - 1:100




PROPOSED SOUTH ELEVATION

SCALE - 1:100

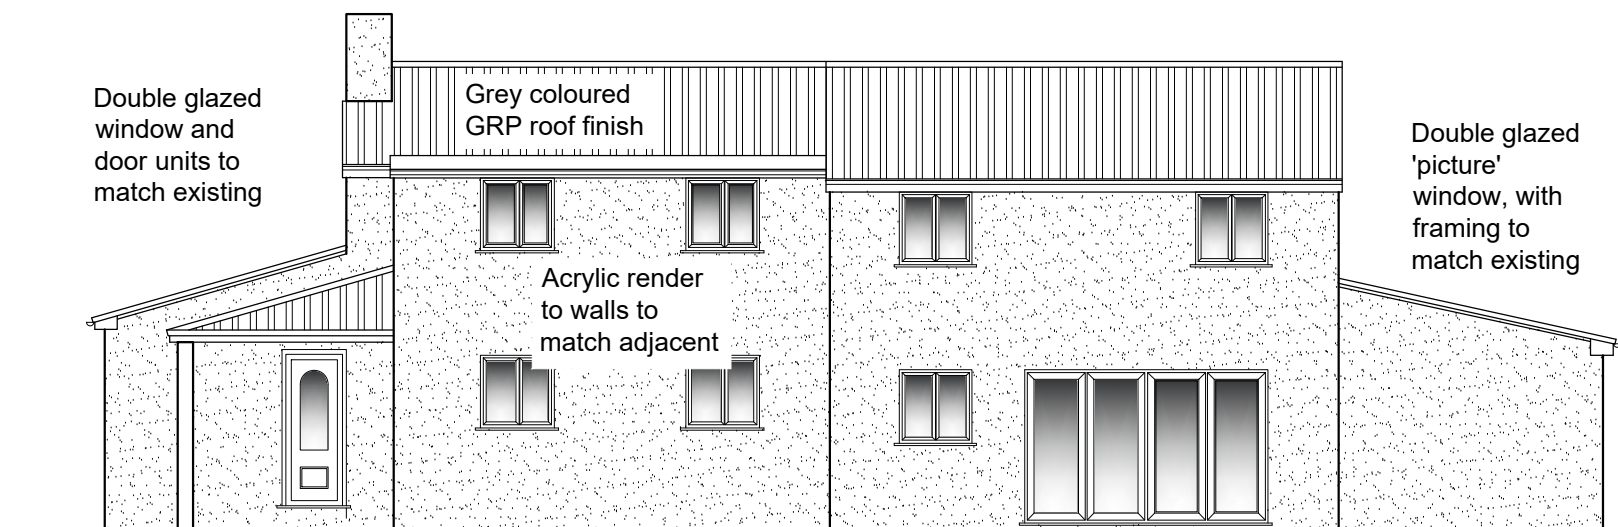

PROPOSED EAST ELEVATION

SCALE - 1:100

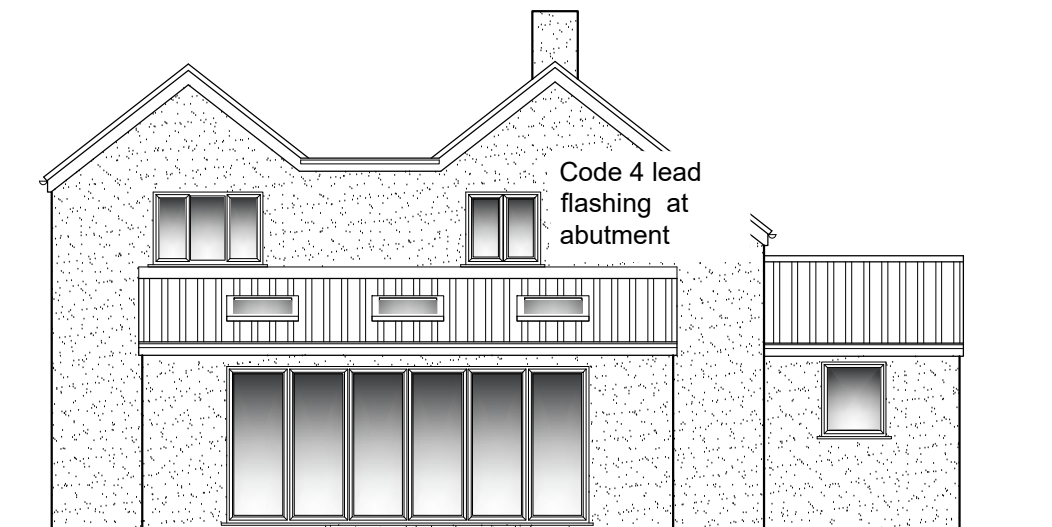


PROPOSED NORTH ELEVATION

SCALE - 1:100



100 A3 paper



Project: Proposed Extensions And Outbuilding		Title: Proposed Elevations	
Address: 19 Shortwood Hill Bristol		Scale(s): As Shown	Drawn: DGT
		Drwg No.: SHO19/23/101	Rev.
		 T: 07920 557247 E: darren@bsc.limited	