


**PROPOSED EAST ELEVATION**


SCALE - 1:100

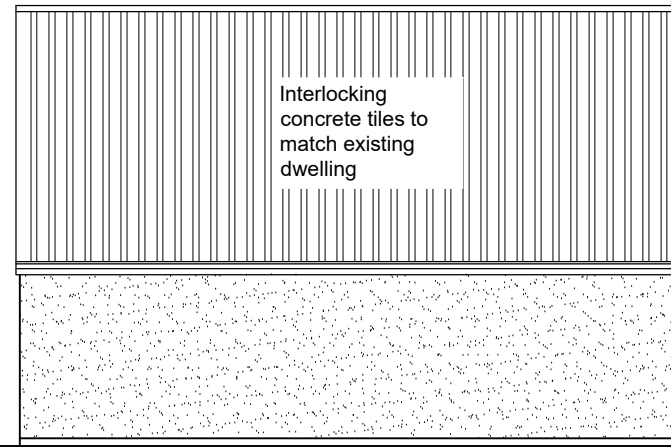

**PROPOSED WEST ELEVATION**

SCALE - 1:100


Interlocking  
concrete tiles to  
match existing  
dwelling

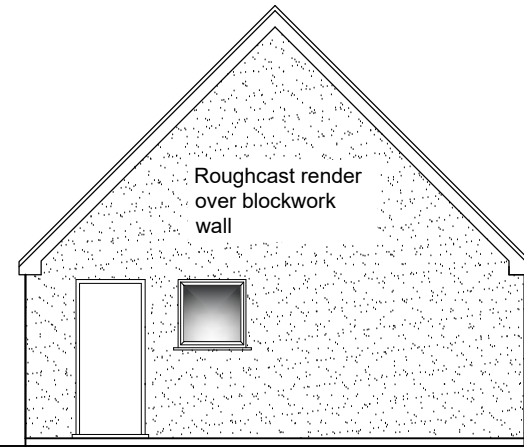

**PROPOSED SOUTH ELEVATION**


SCALE - 1:100

Roughcast render  
over blockwork  
wall

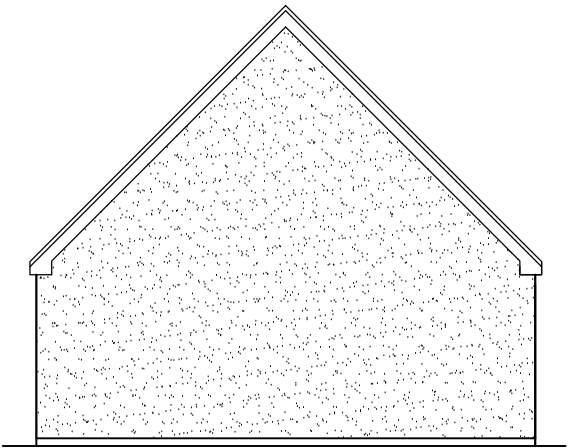


**PROPOSED NORTH ELEVATION**

SCALE - 1:100

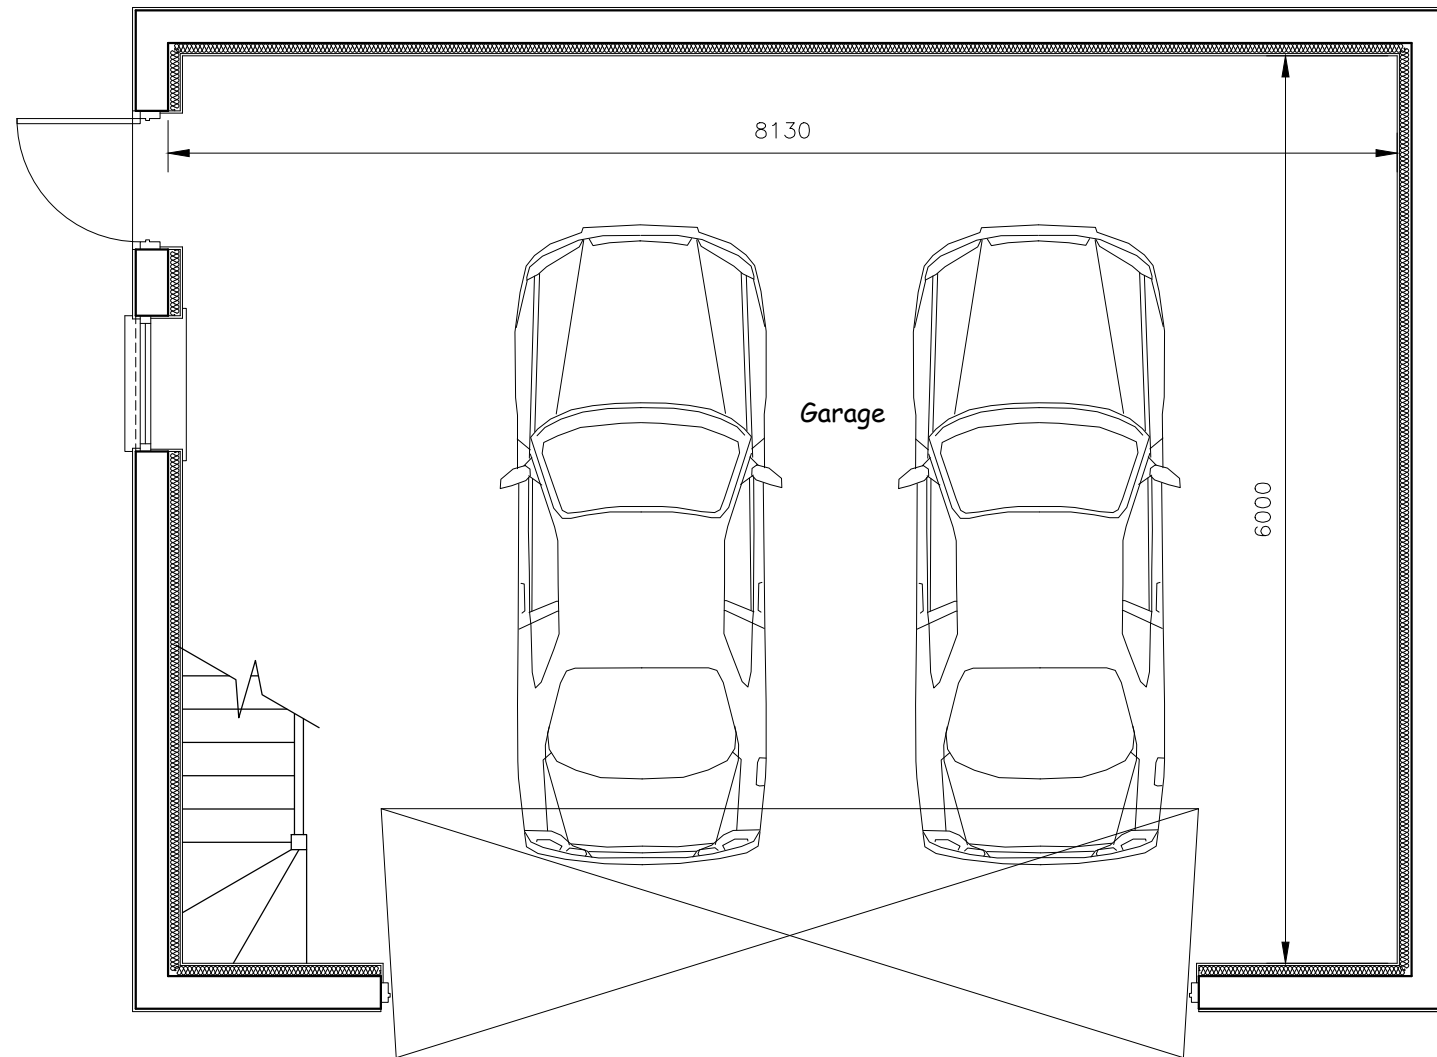


**PROPOSED GROUND FLOOR PLAN**

SCALE - 1:50

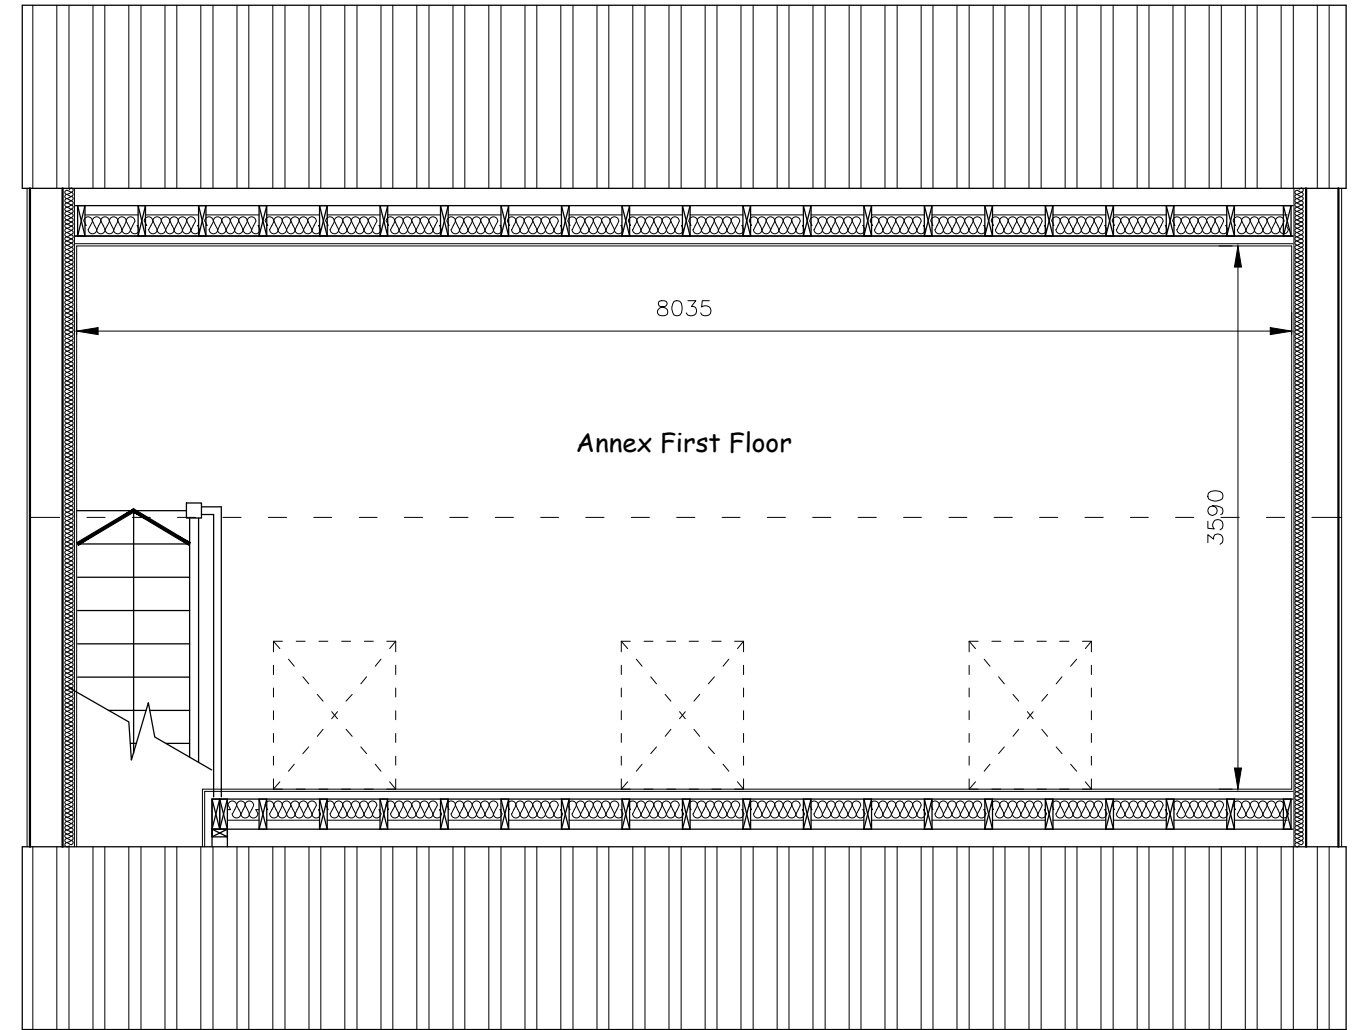

**PROPOSED FIRST FLOOR PLAN**

SCALE - 1:50

Project: Proposed Extensions And Outbuilding		Title: Proposed Garage/Outbuilding	
Address: 19 Shortwood Hill Bristol		Scale(s): As Shown	Drawn: DGT
		Drwg No.: SHO19/23/54	Rev.
		 T: 07920 557247 E: darren@bsc.limited	



100 A3 paper

