

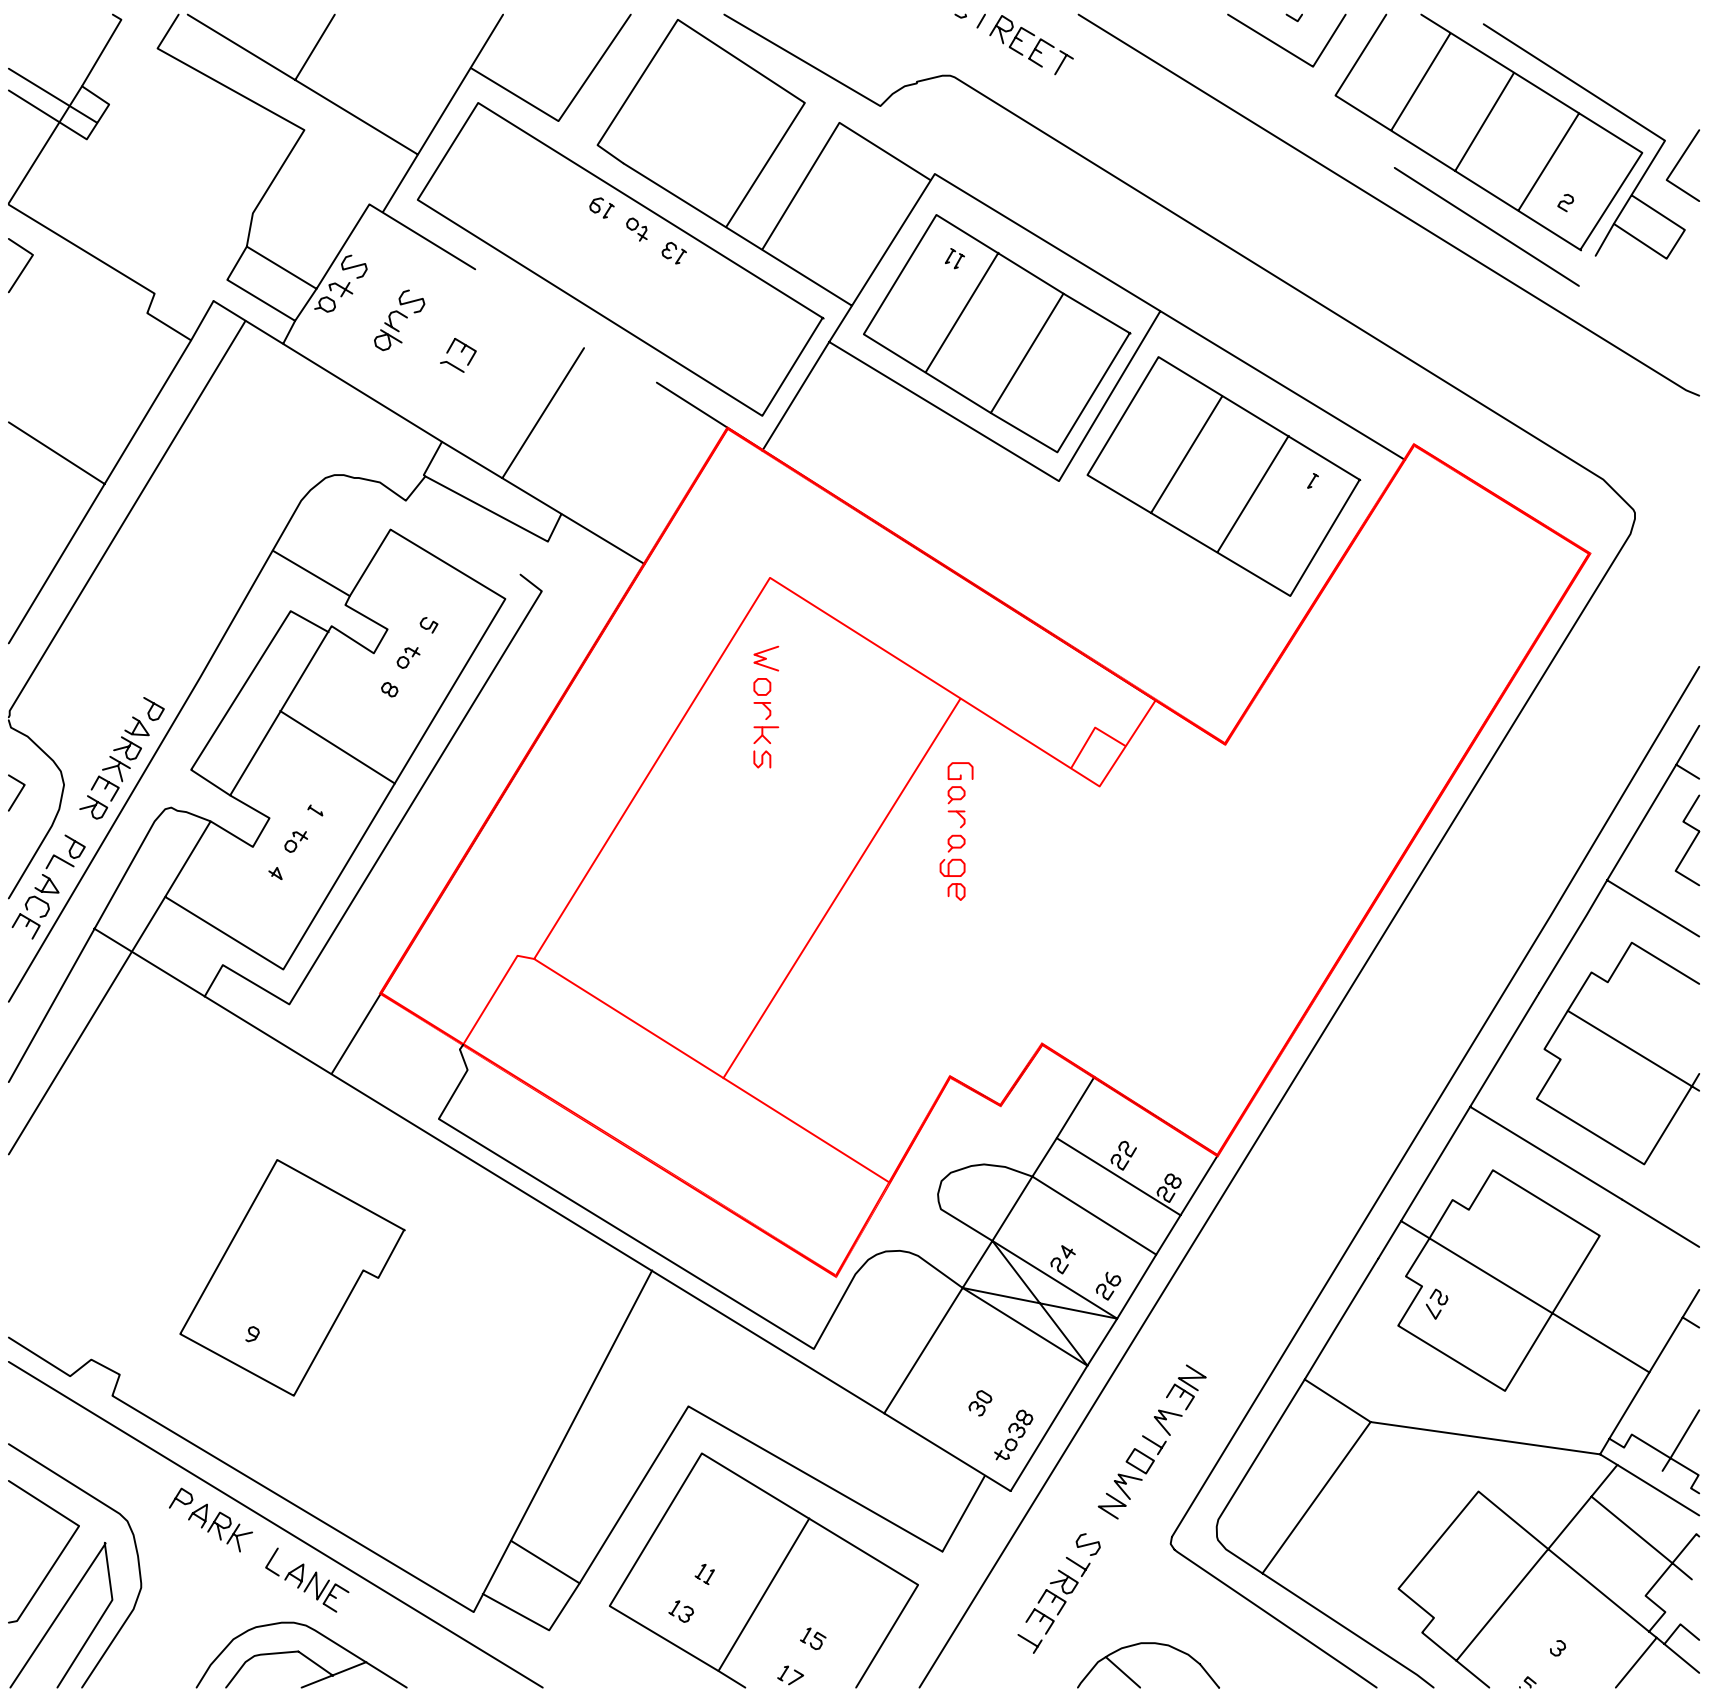
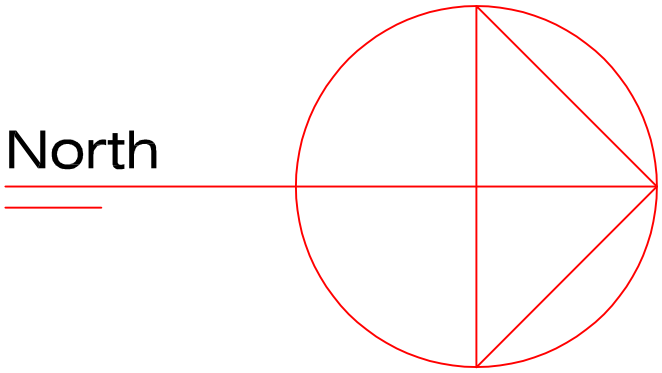



NOTES:
 This drawing is the copyright © property of James Baird Architecture - no copy of this drawing or any part thereof is permitted without prior written permission.
 Do not scale from this drawing. All existing dimensions to be of components.
 Any discrepancies to be brought to the attention of the architect.

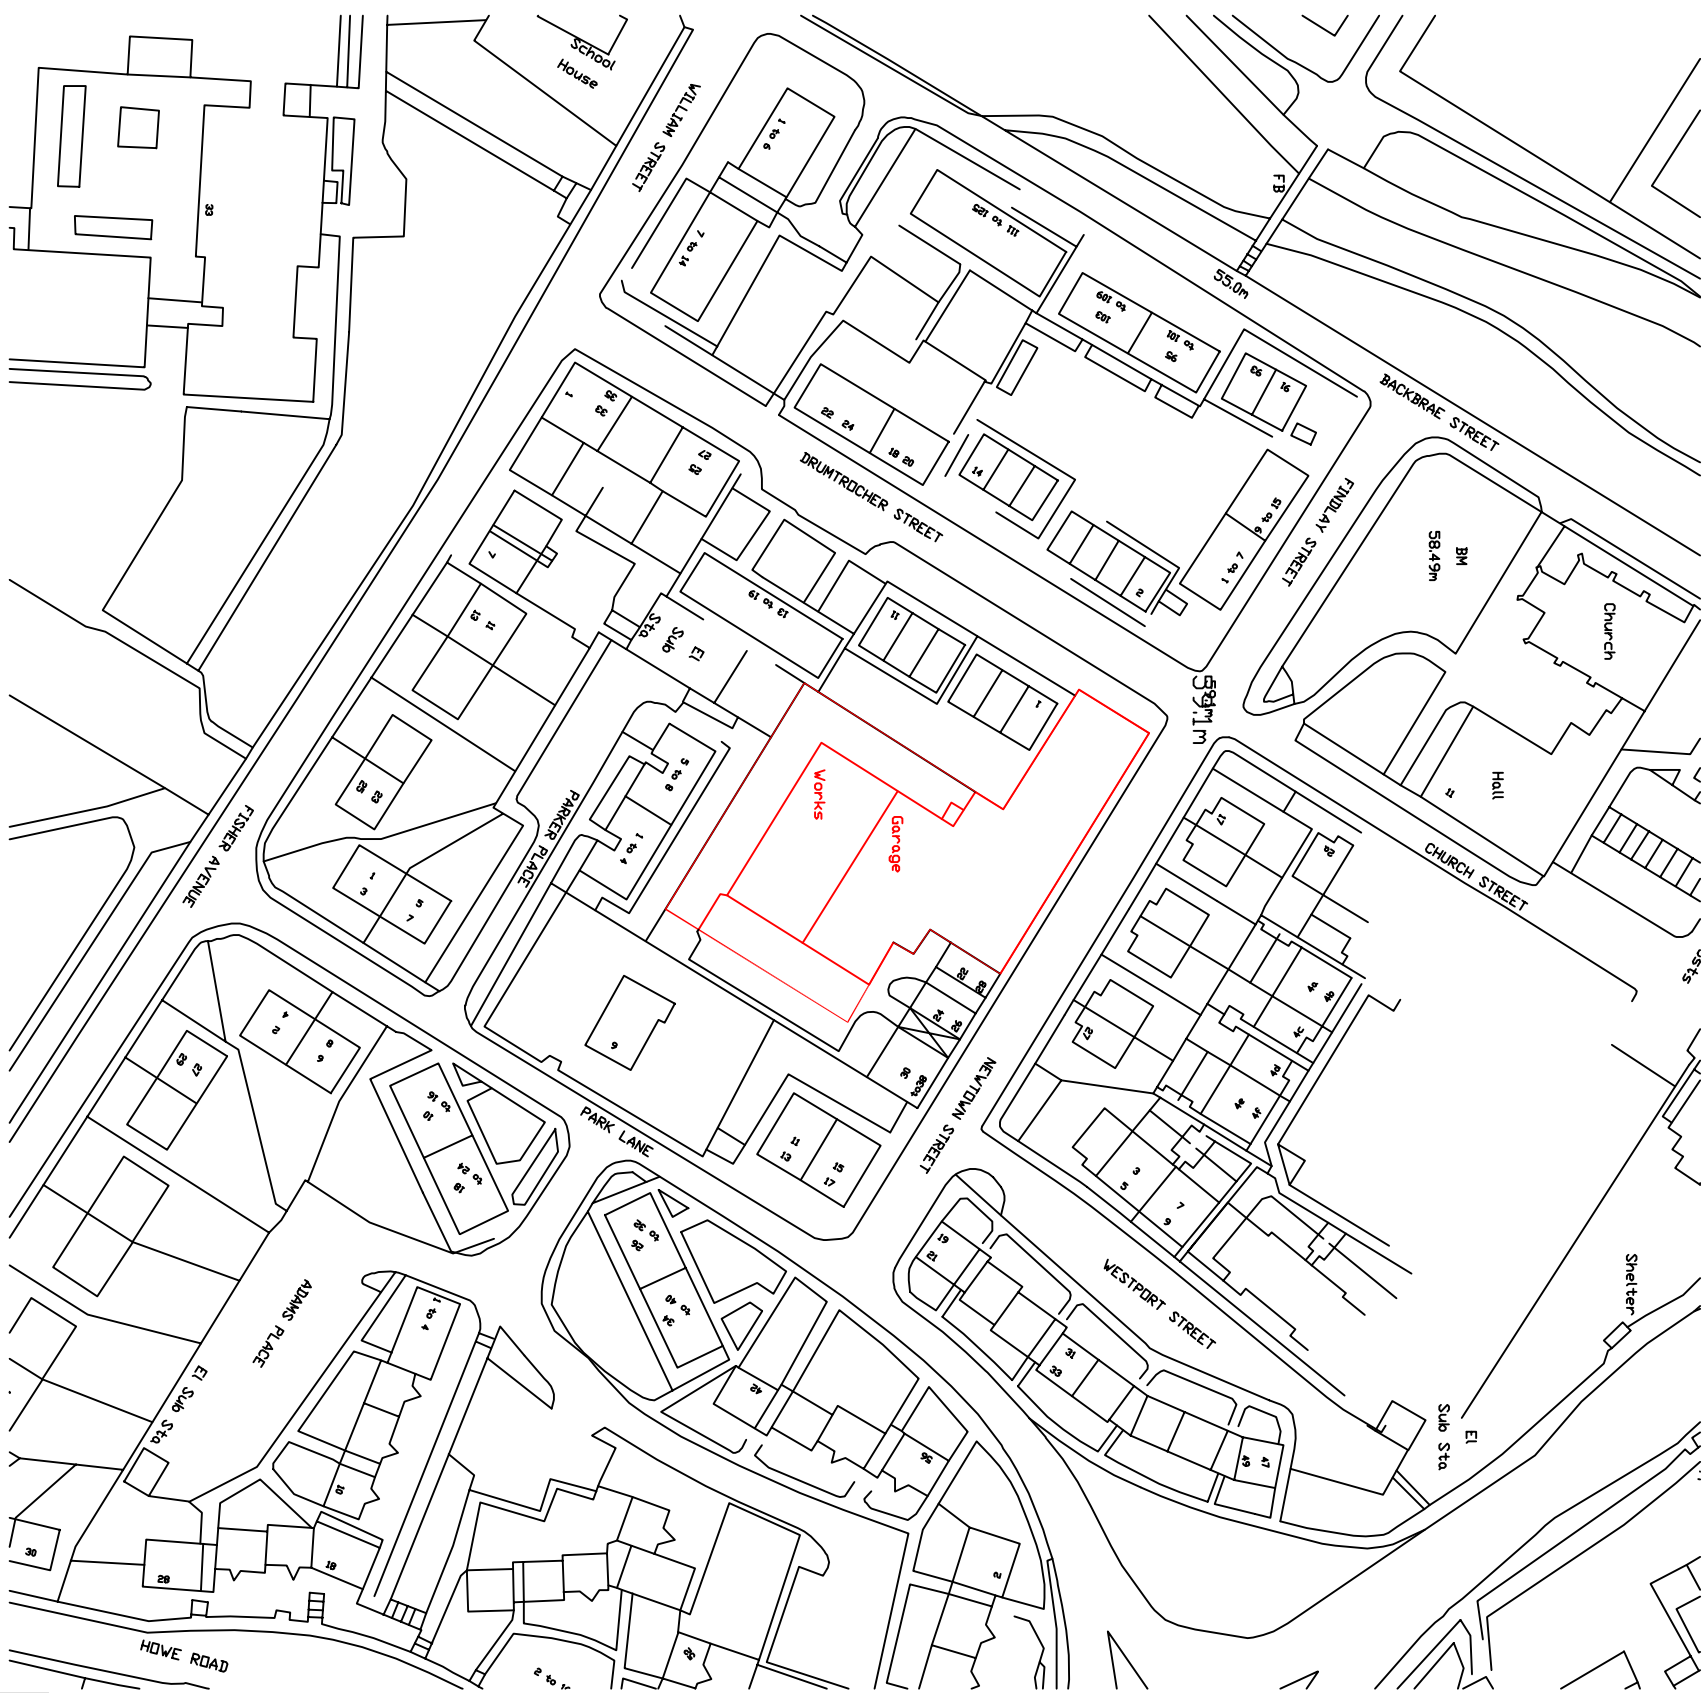

Existing Site Plan 1:500

 

Location Plan 1:1250

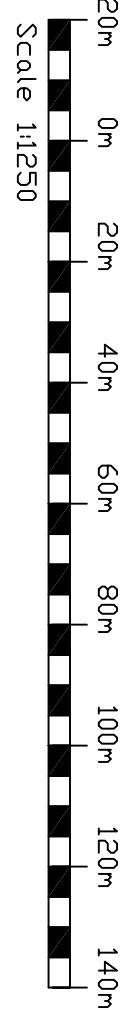

James Baird Architecture
 Auchmedden
 Ross cottage Drive
 Ferniegair
 Hamilton
 ML3 7VH
 Telephone: 01698 284665
 Mobile no.: 07771577770
 Email: jbm@jba-architecture.co.uk

PROJECT:
 Proposed Flatted Development at
 Newtown Street, Kilsyth

DRAWING:
 Existing Block & Location Plans

SCALE:	DATE:	DRAWN BY:	CHECKED BY:
as noted	Feb. 23	J Baird	-

JOB REF.	DRAWING NUMBER	REV.	SIZE
1013	PL 01	-	A2