




NOTES:
 This drawing is the copyright © property of James Baird Architecture - written permission.
 Do not scale from this drawing. All existing dimensions to be copied as shown.
 Any discrepancies to be brought to the attention of the architect.

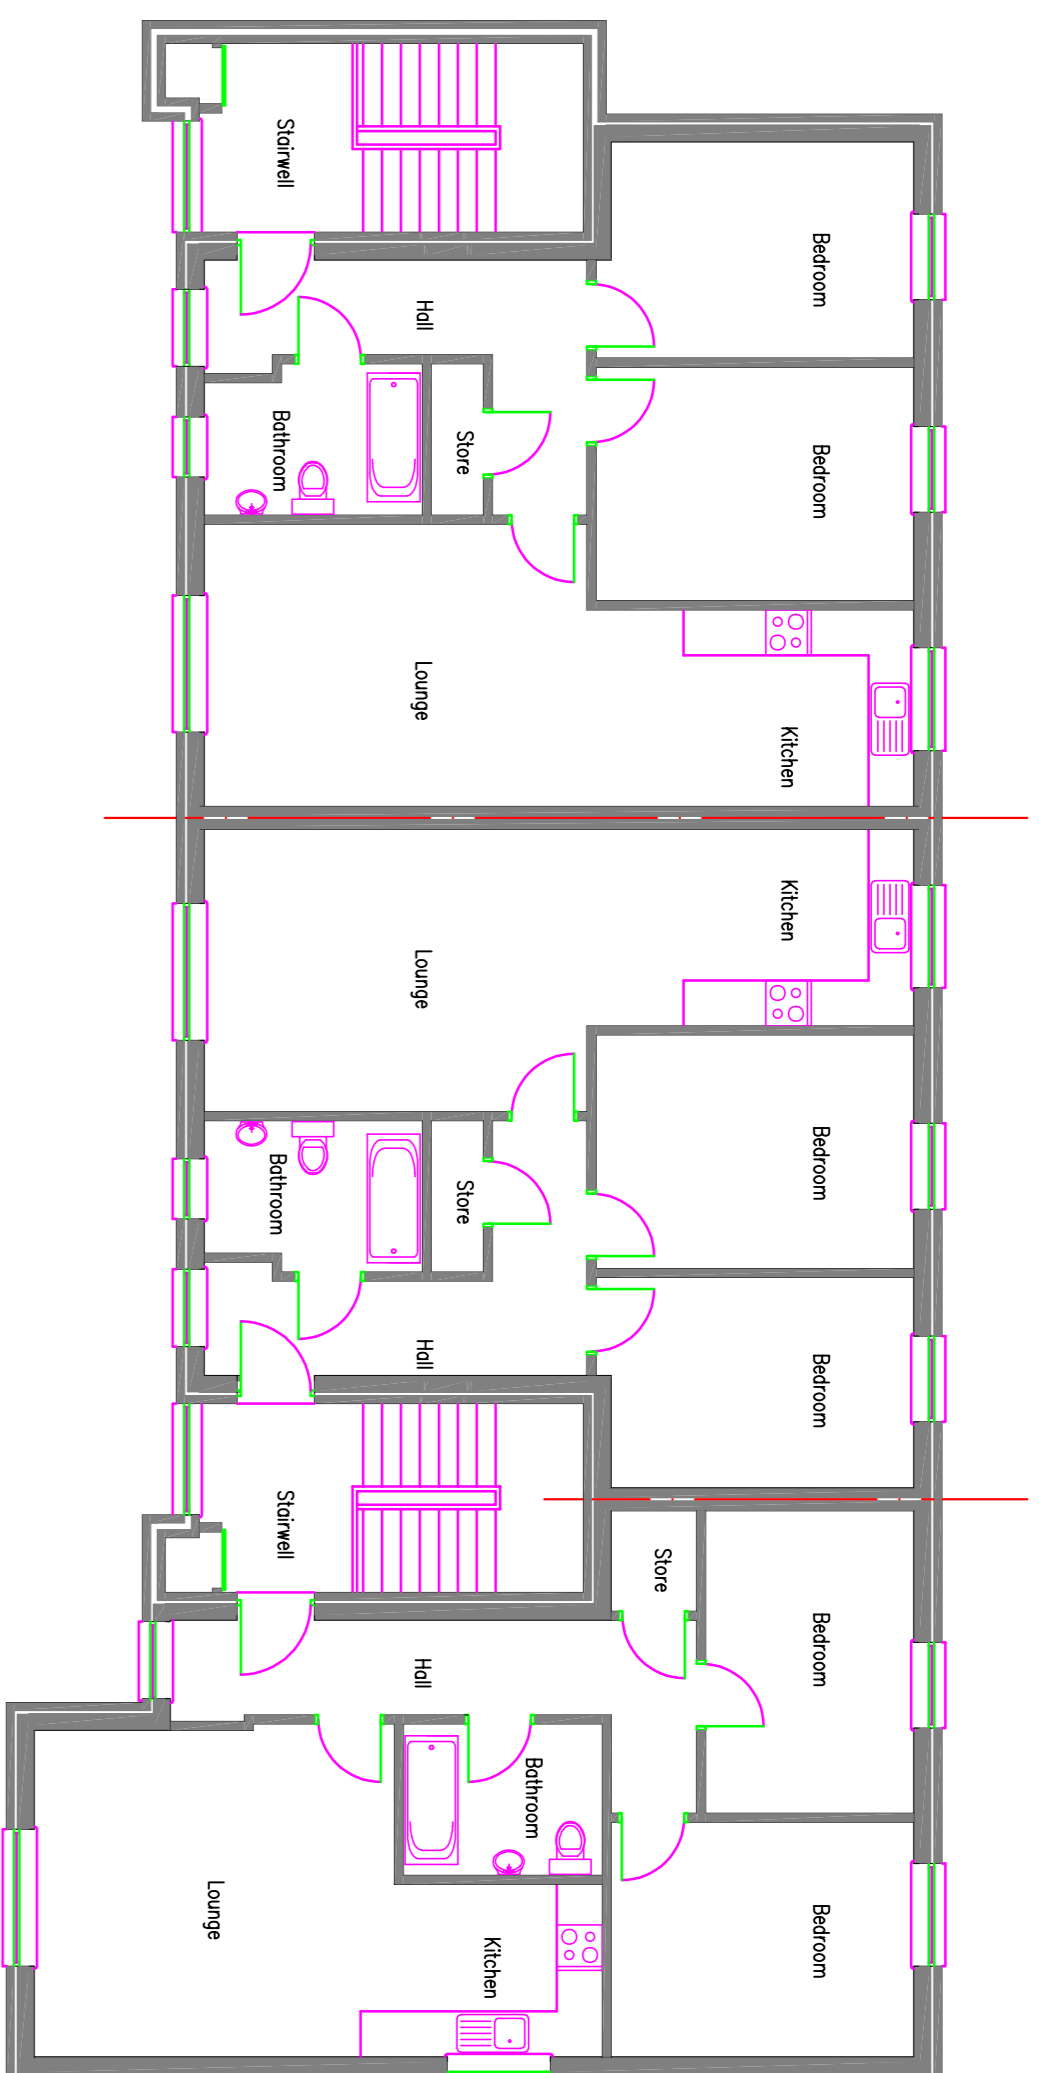

Second Floor Plan 1:100

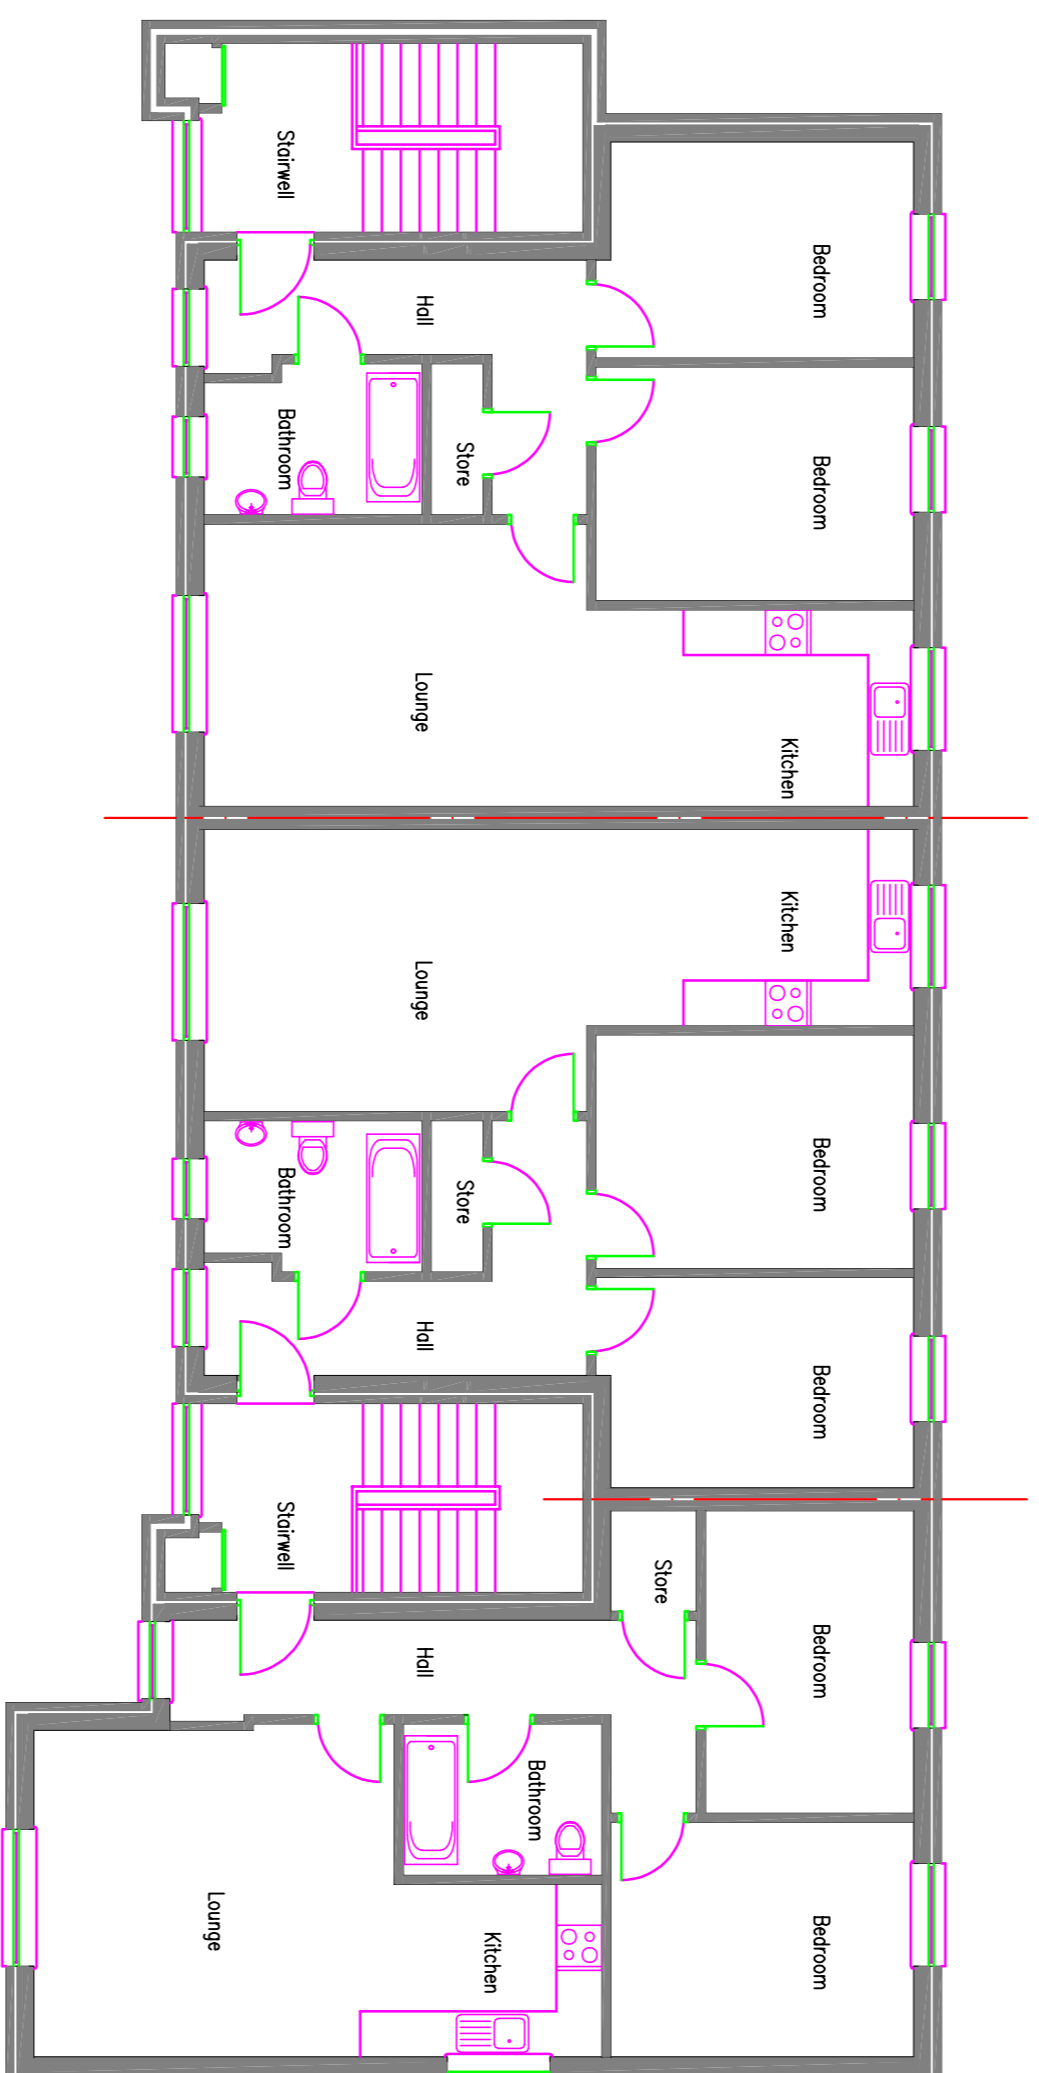


First Floor Plan 1:100

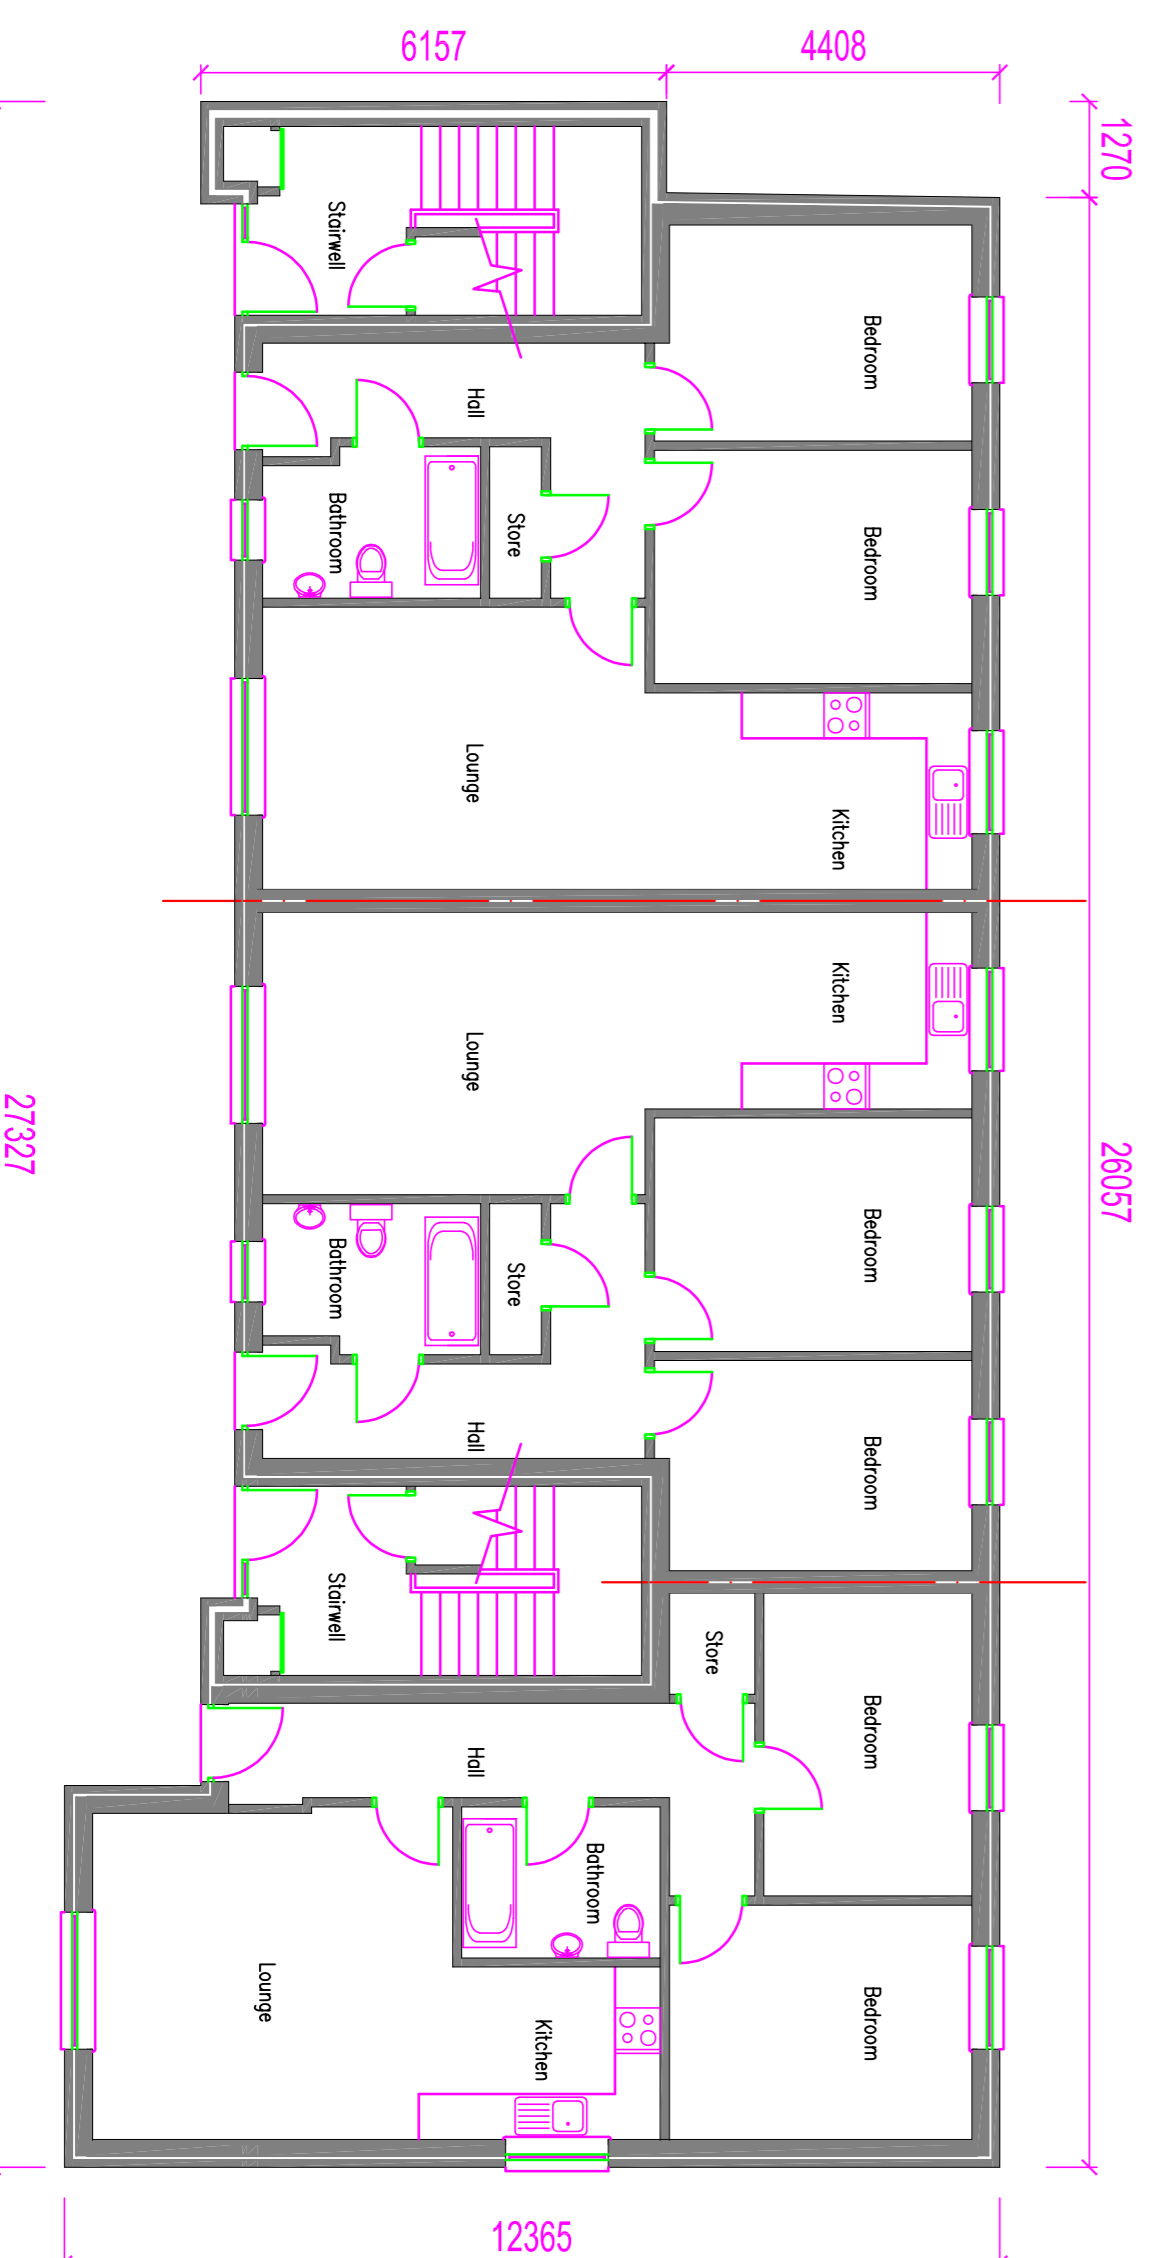


Ground floor Plan 1:100



Front Elevation 1:100

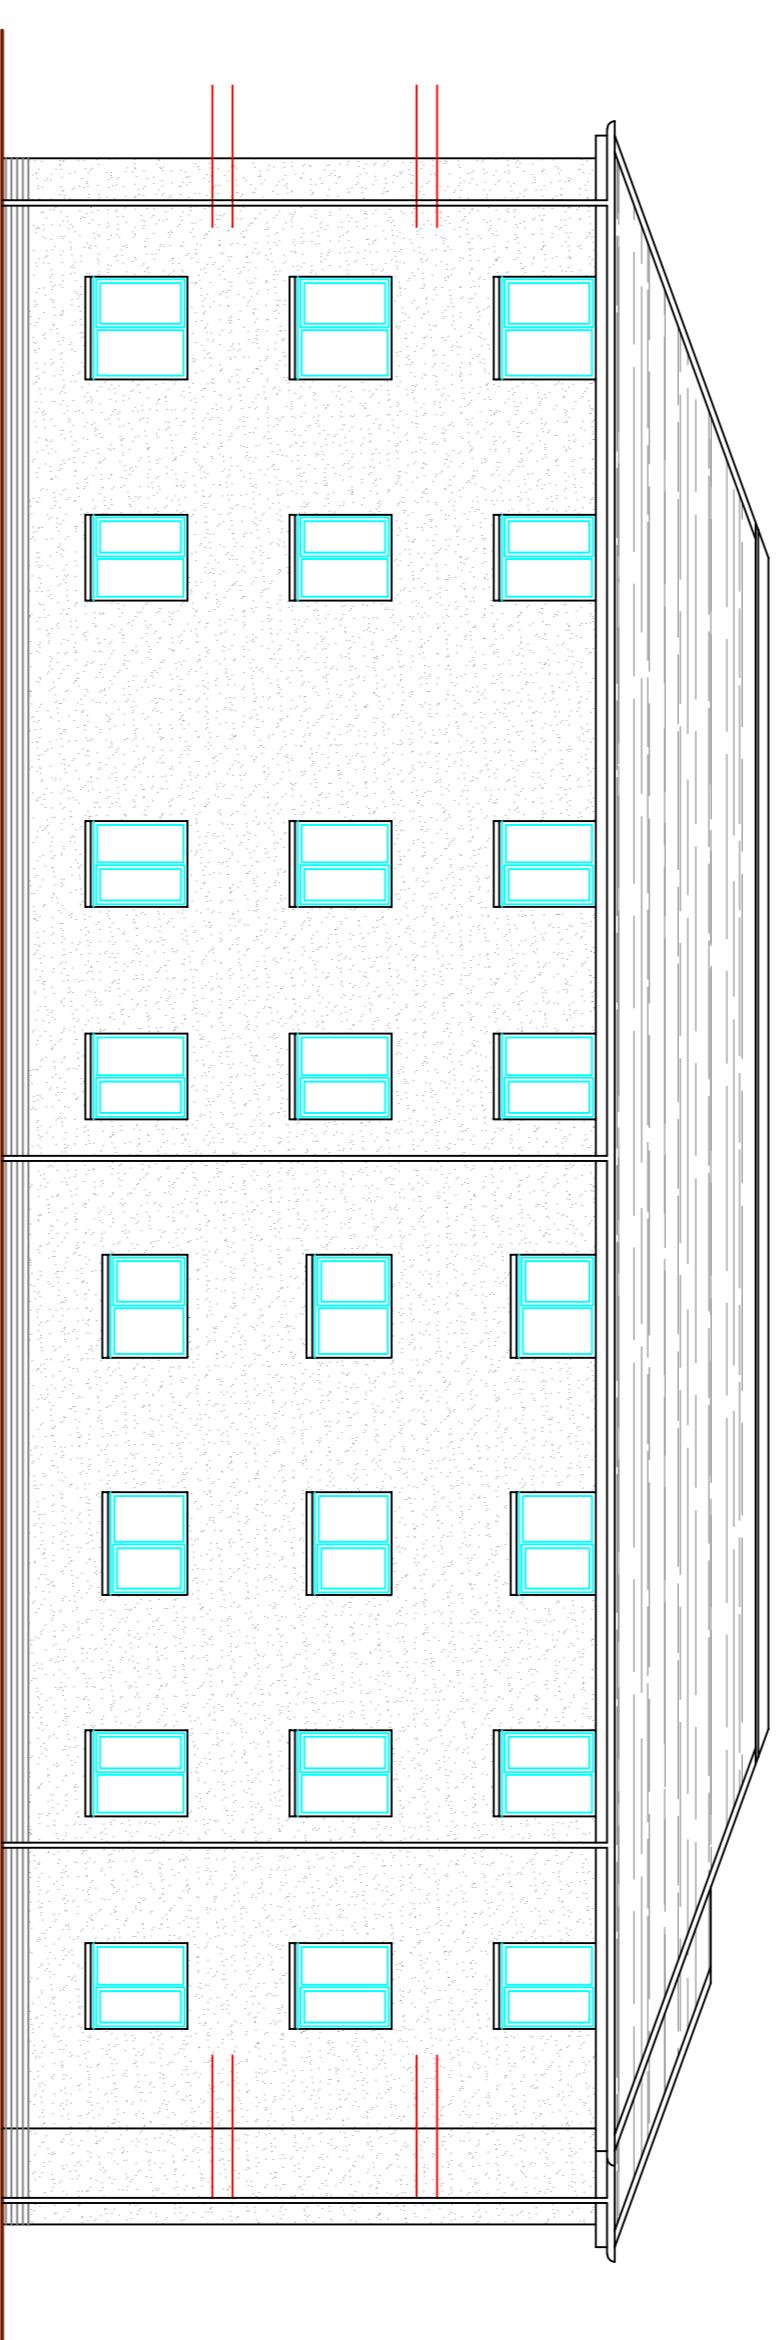


Rear Elevation 1:100

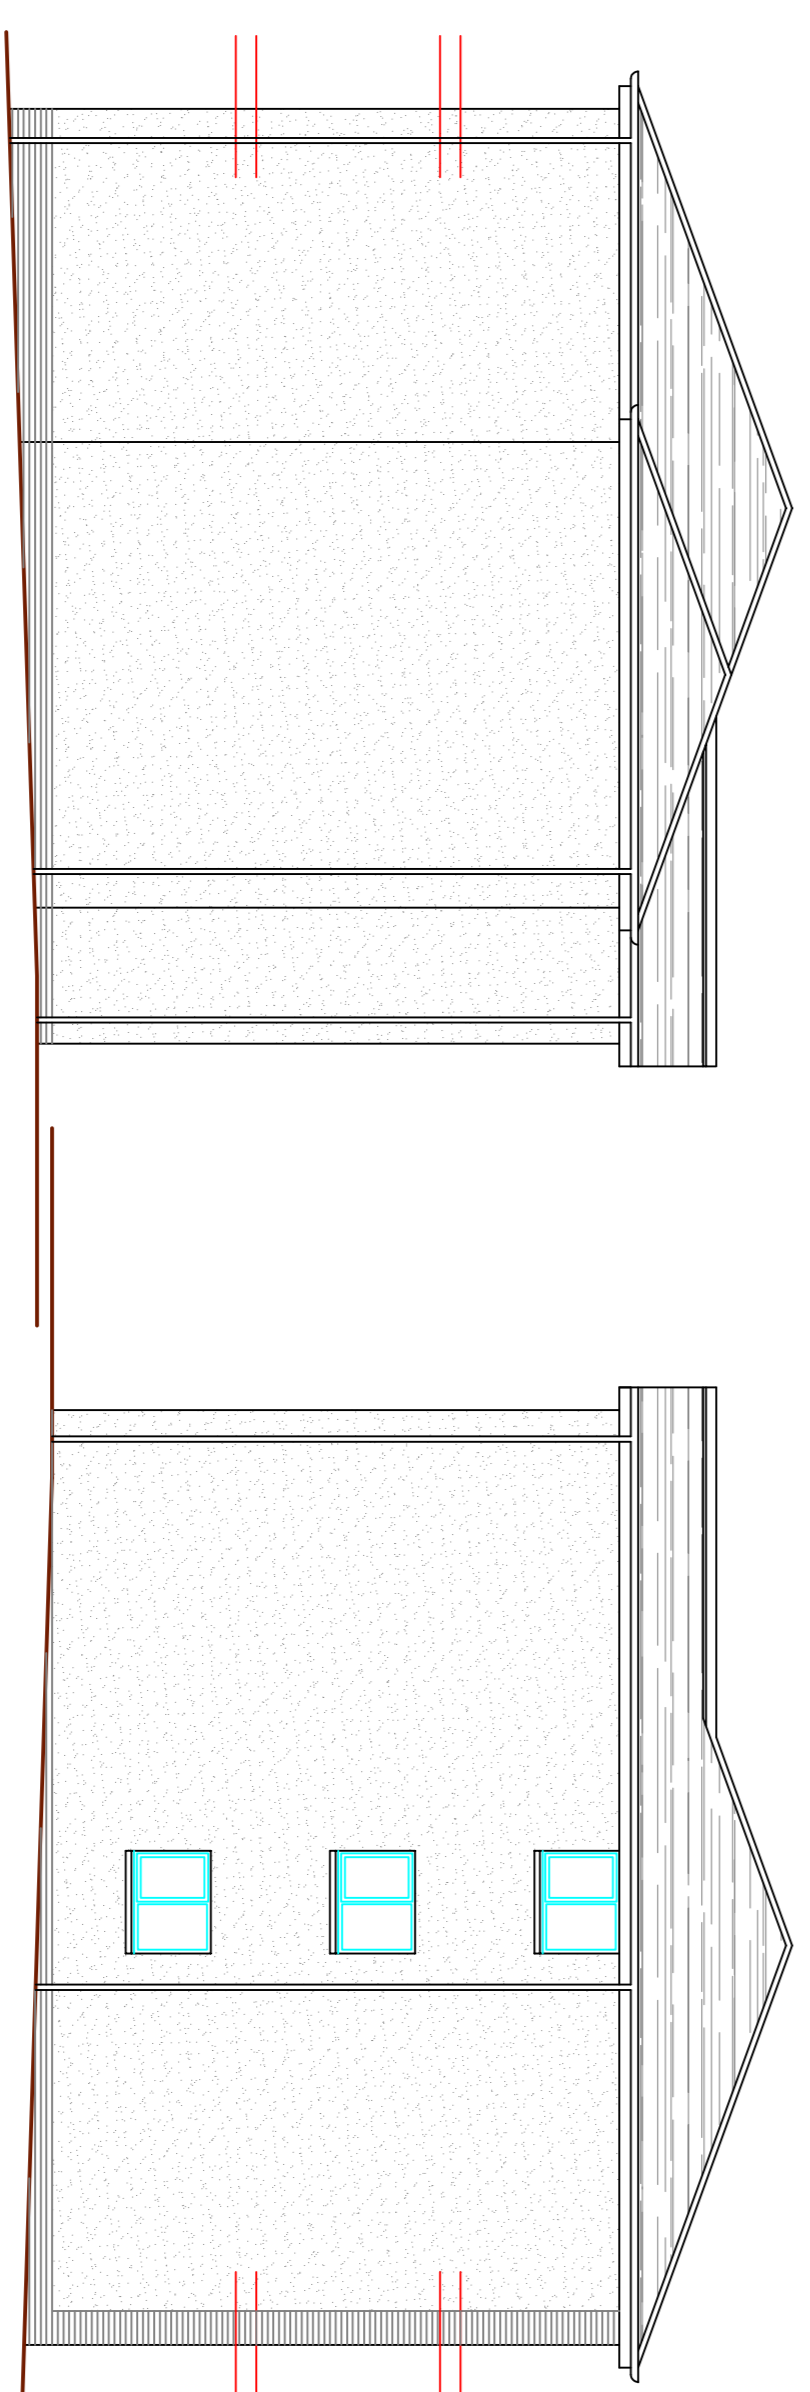

Side Elevation 1:100

Side Elevation 1:100

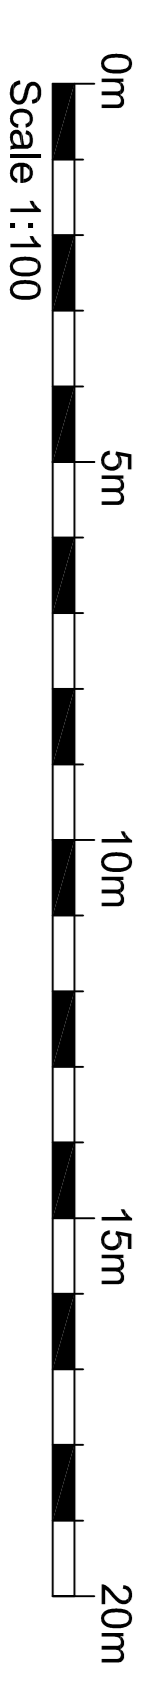

Scale 1:100

Planning Issue

REV.	AMENDMENT	BY	DATE

James Baird Architecture
 Auchmedden
 Ross Cottage Drive
 Fernleigh
 Hill
 Fernhill
 ML3 7WR
 Telephone: 01698 284655
 Mobile no.: 07771577770
 Email: jba@jba-architecture.co.uk

PROJECT:
 Proposed Flatted Development at
 Newtown Street, Kilsyth

DRAWING:
 Block B Floor Plans & Elevations

JOB REF.	DATE	DRAWN BY	CHECKED BY	REV.	SIZE
1013	Feb. 23	J Baird	-	-	A1