




NOTES:
 This drawing is the copyright property of James Baird Architecture -
 written permission.
 Do not scale from this drawing. All existing dimensions to be
 checked on site prior to commencement of works or manufacturing
 of components.
 Any discrepancies to be brought to the attention of the architect.

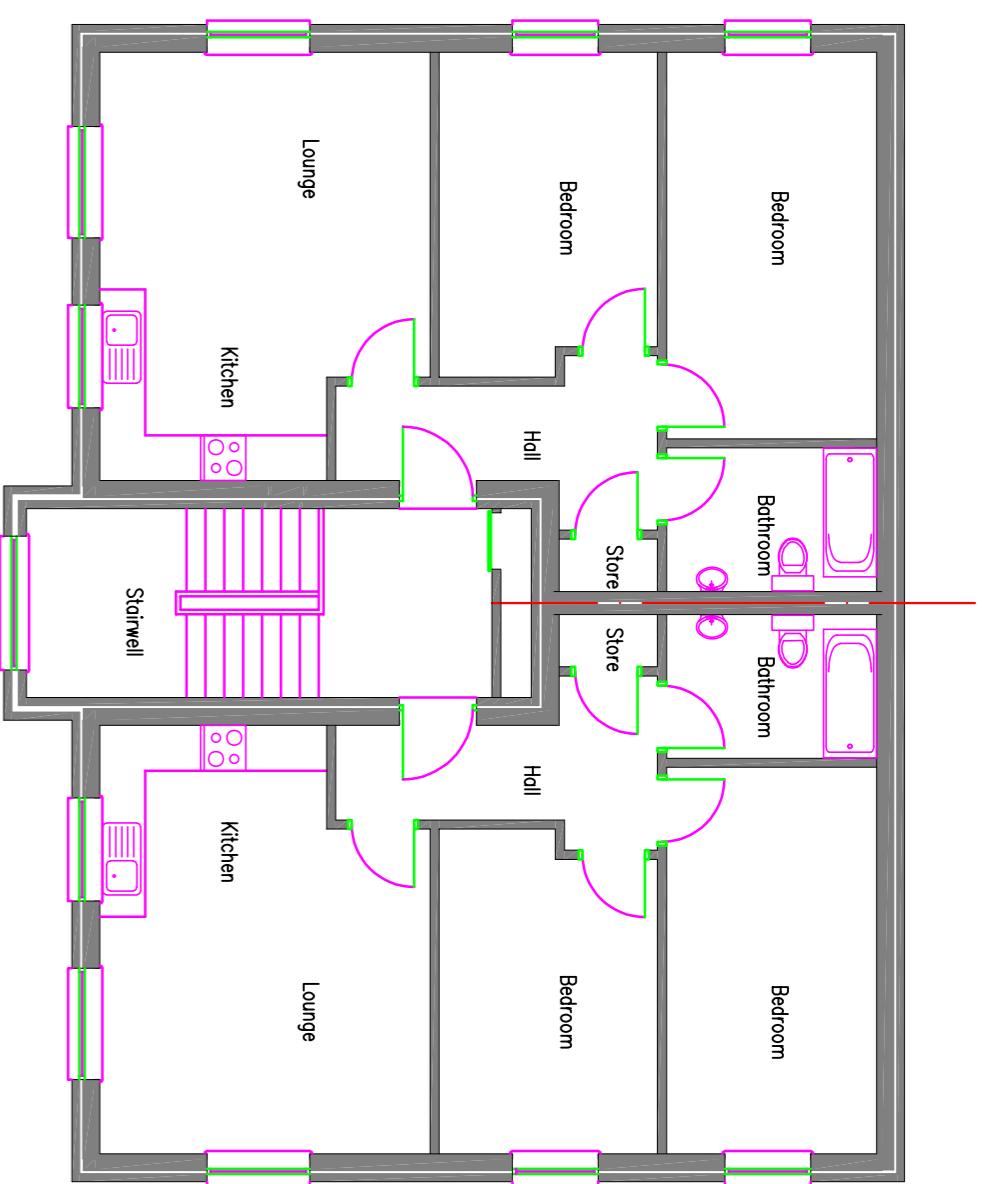





Second Floor Plan 1:100

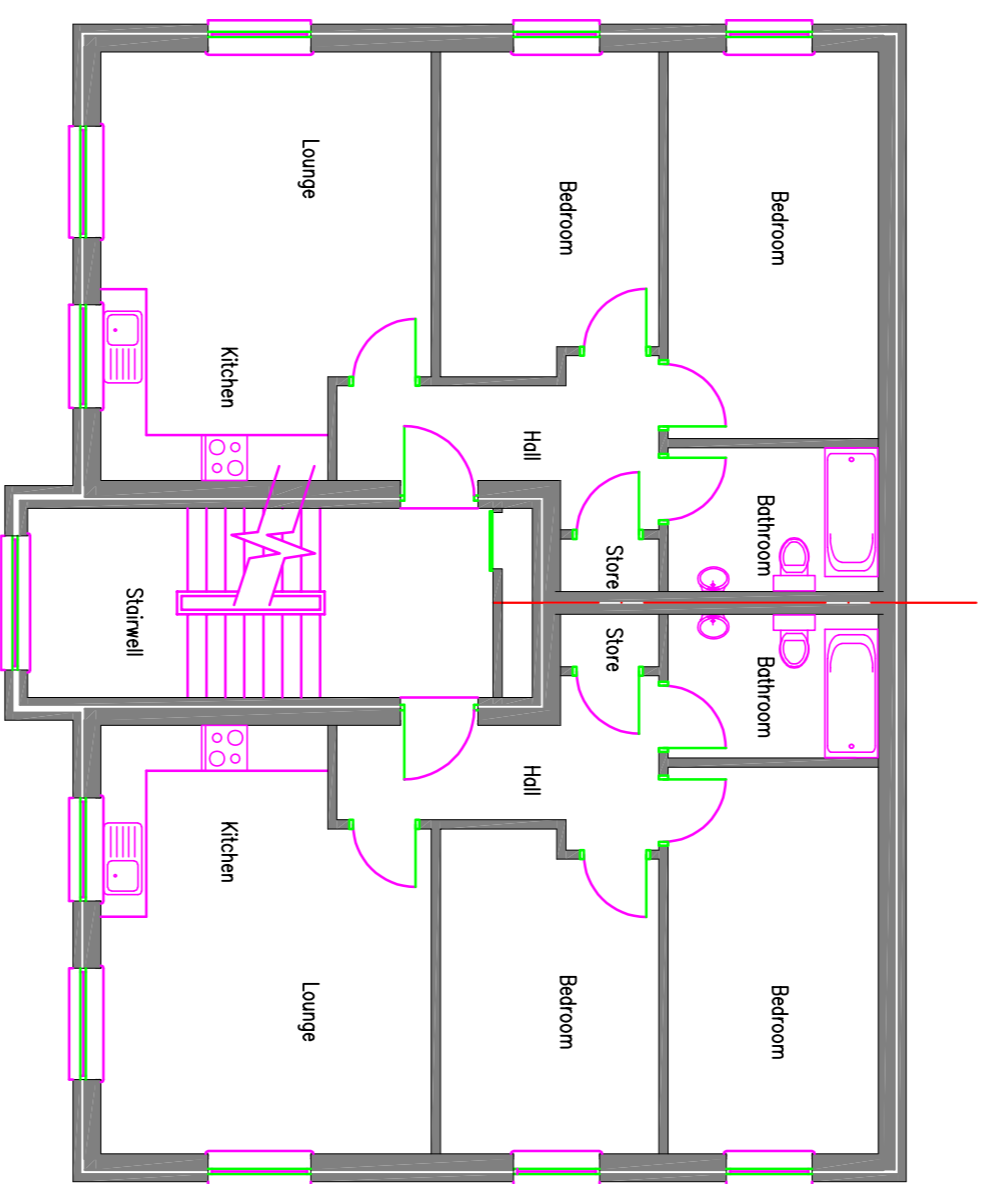

First Floor Plan 1:100

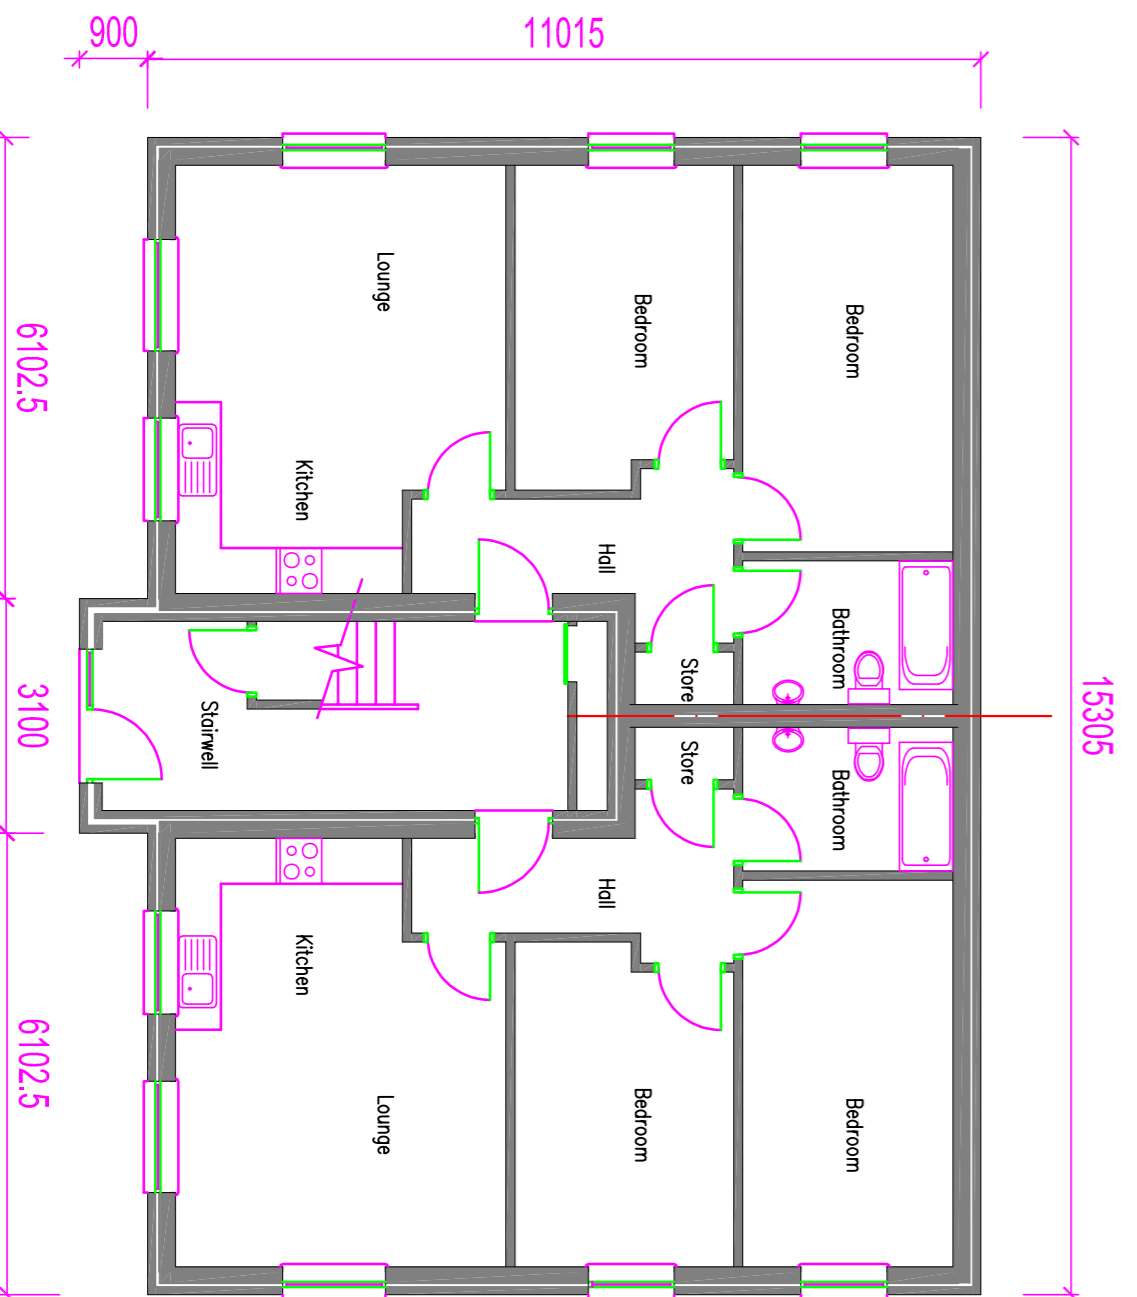

Ground floor Plan 1:100

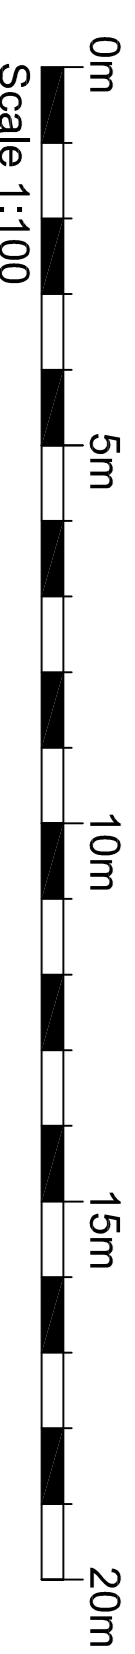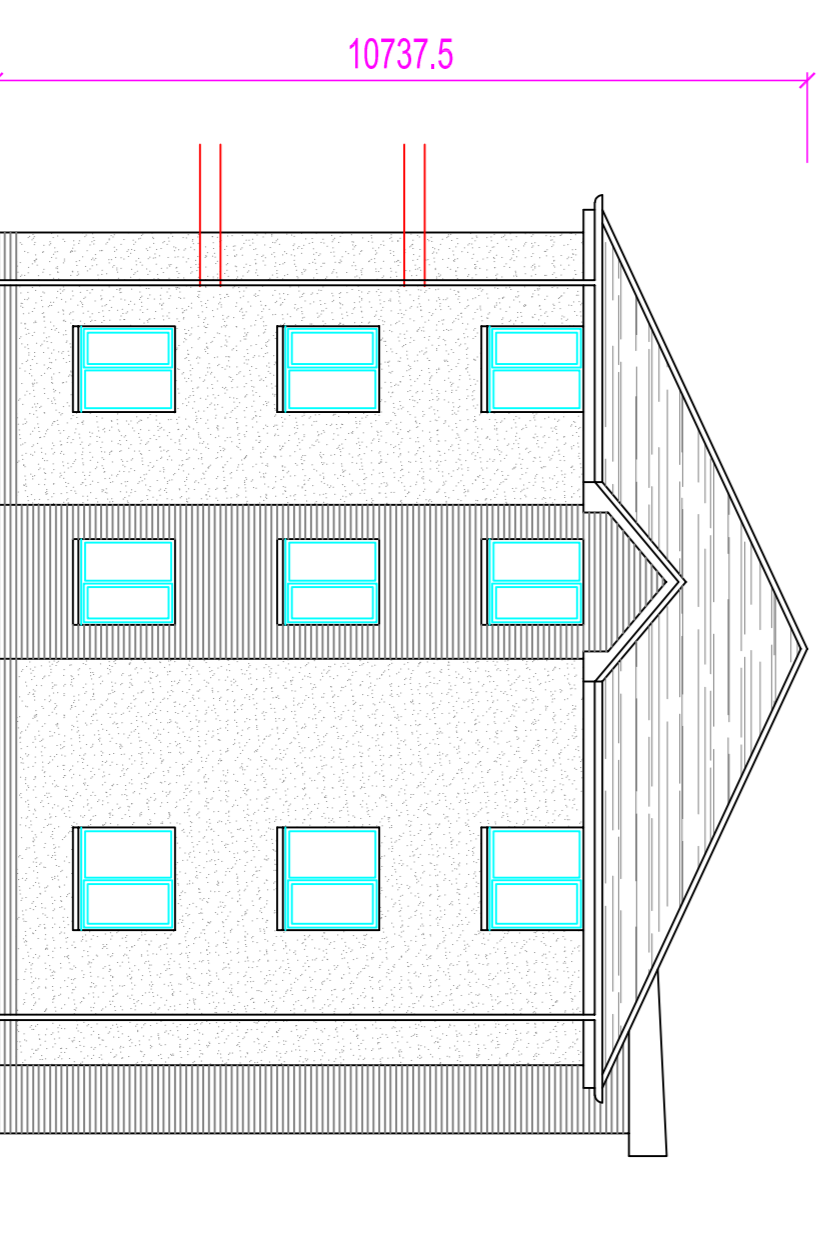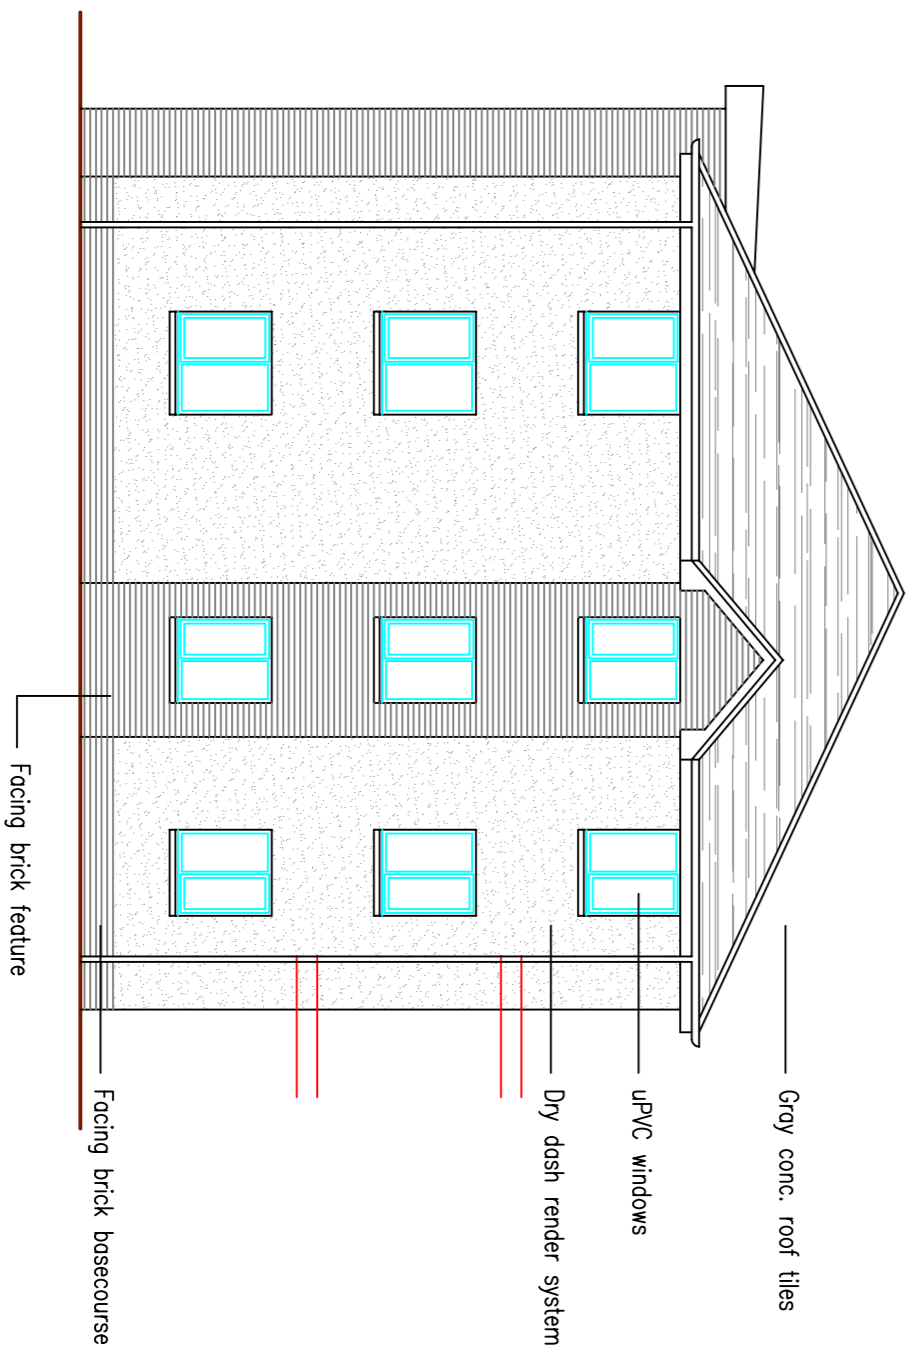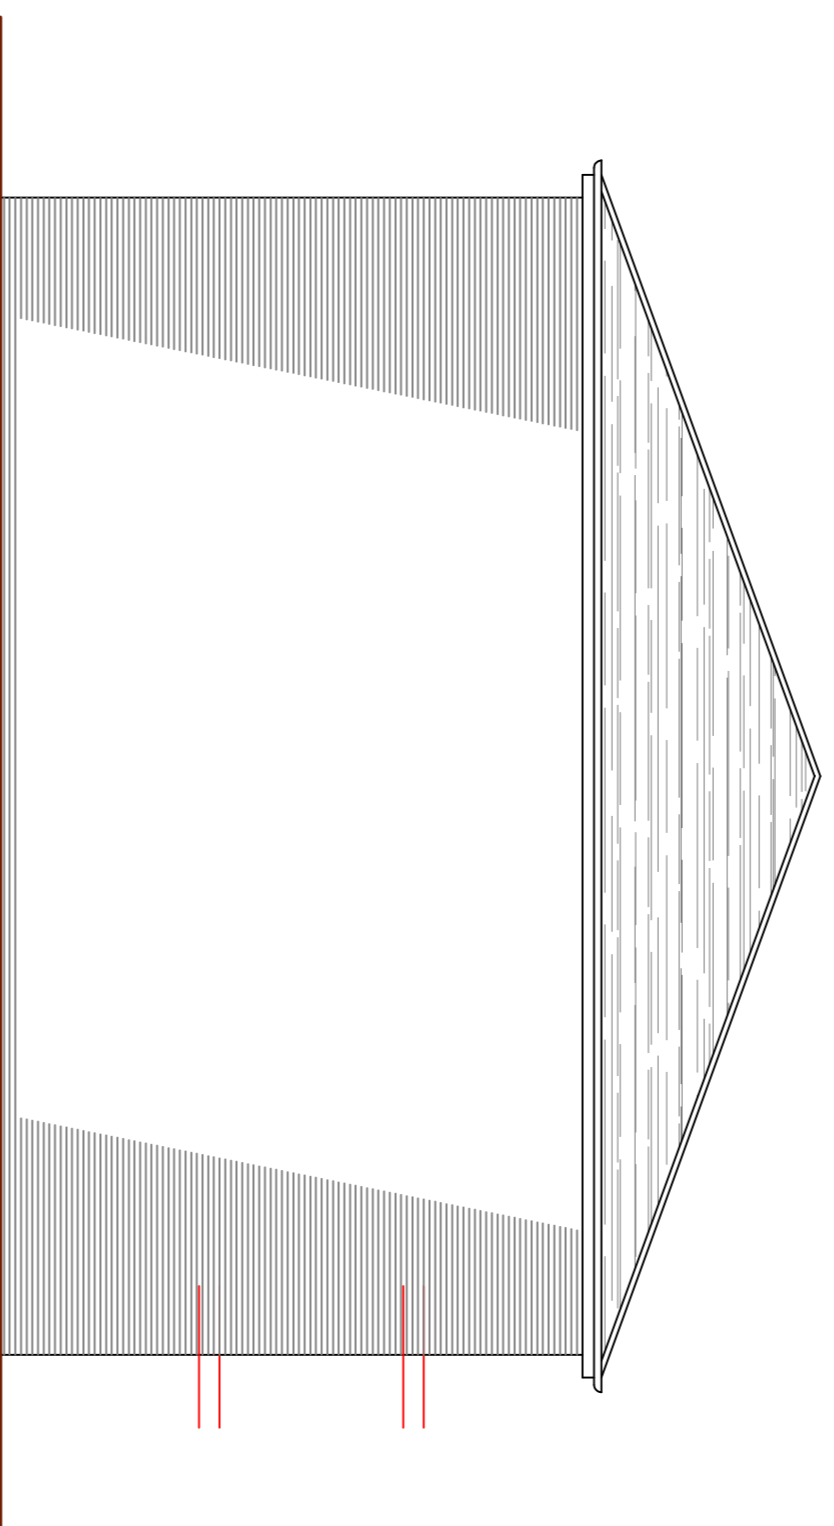

Planning Issue

REV.	AMENDMENT	BY	DATE

James Baird Architecture
 Auchmedden
 Ross Cottage Drive
 Fernleigh
 Fife
 ML13 7WR
 Telephone: 01698 284655
 Mobile no.: 07771577770
 Email: jba@jba-architecture.co.uk

PROJECT:
 Proposed Flatted Development at
 Newtown Street, Kilsyth

DRAWING:
 Block A Floor Plans & Elevations

JOB REF.	DATE	DRAWN BY	CHECKED BY	REV.	SIZE
1013	Feb. 23	J Baird	-	-	A1