


Front Elevation as Proposed

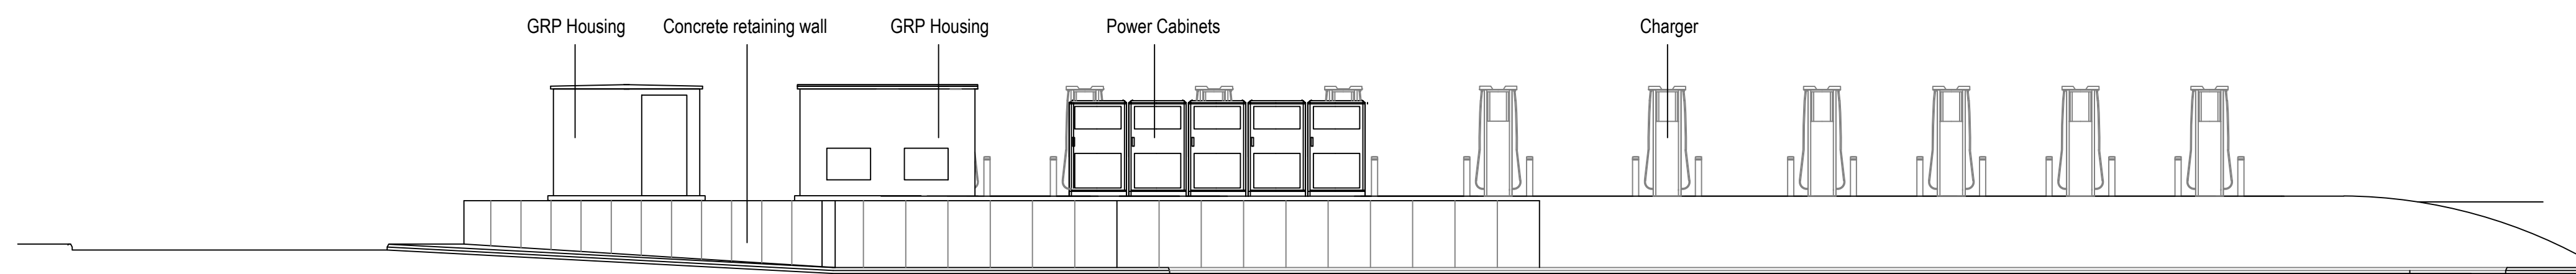

Rear Elevation as Proposed




Side Elevation as Proposed

Side Elevation as Proposed

Rev	Date	Description	Drawn	Checked
Amendments				

Drawing Status  
**Planning**

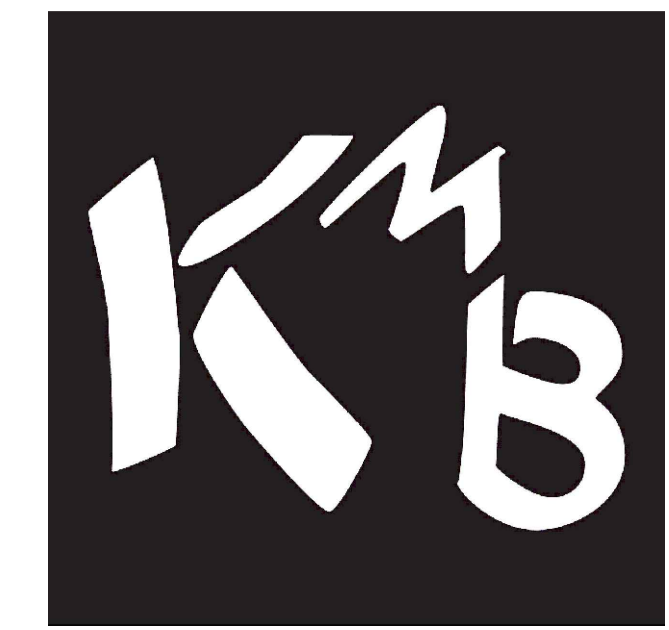

Construction Consultants			
PROJECT Moto Blyth EV Charging Hub			
CLIENT The Electric Highway Company Ltd			
TITLE Elevations			
SCALE 1:100 @ A1		DATE Sept 2023	
DRAWN BY DH	CHECKED BY .....	DRAWING No. 7928_162	REV -