


KEY: SITE AREA (1720m<sup>2</sup>)

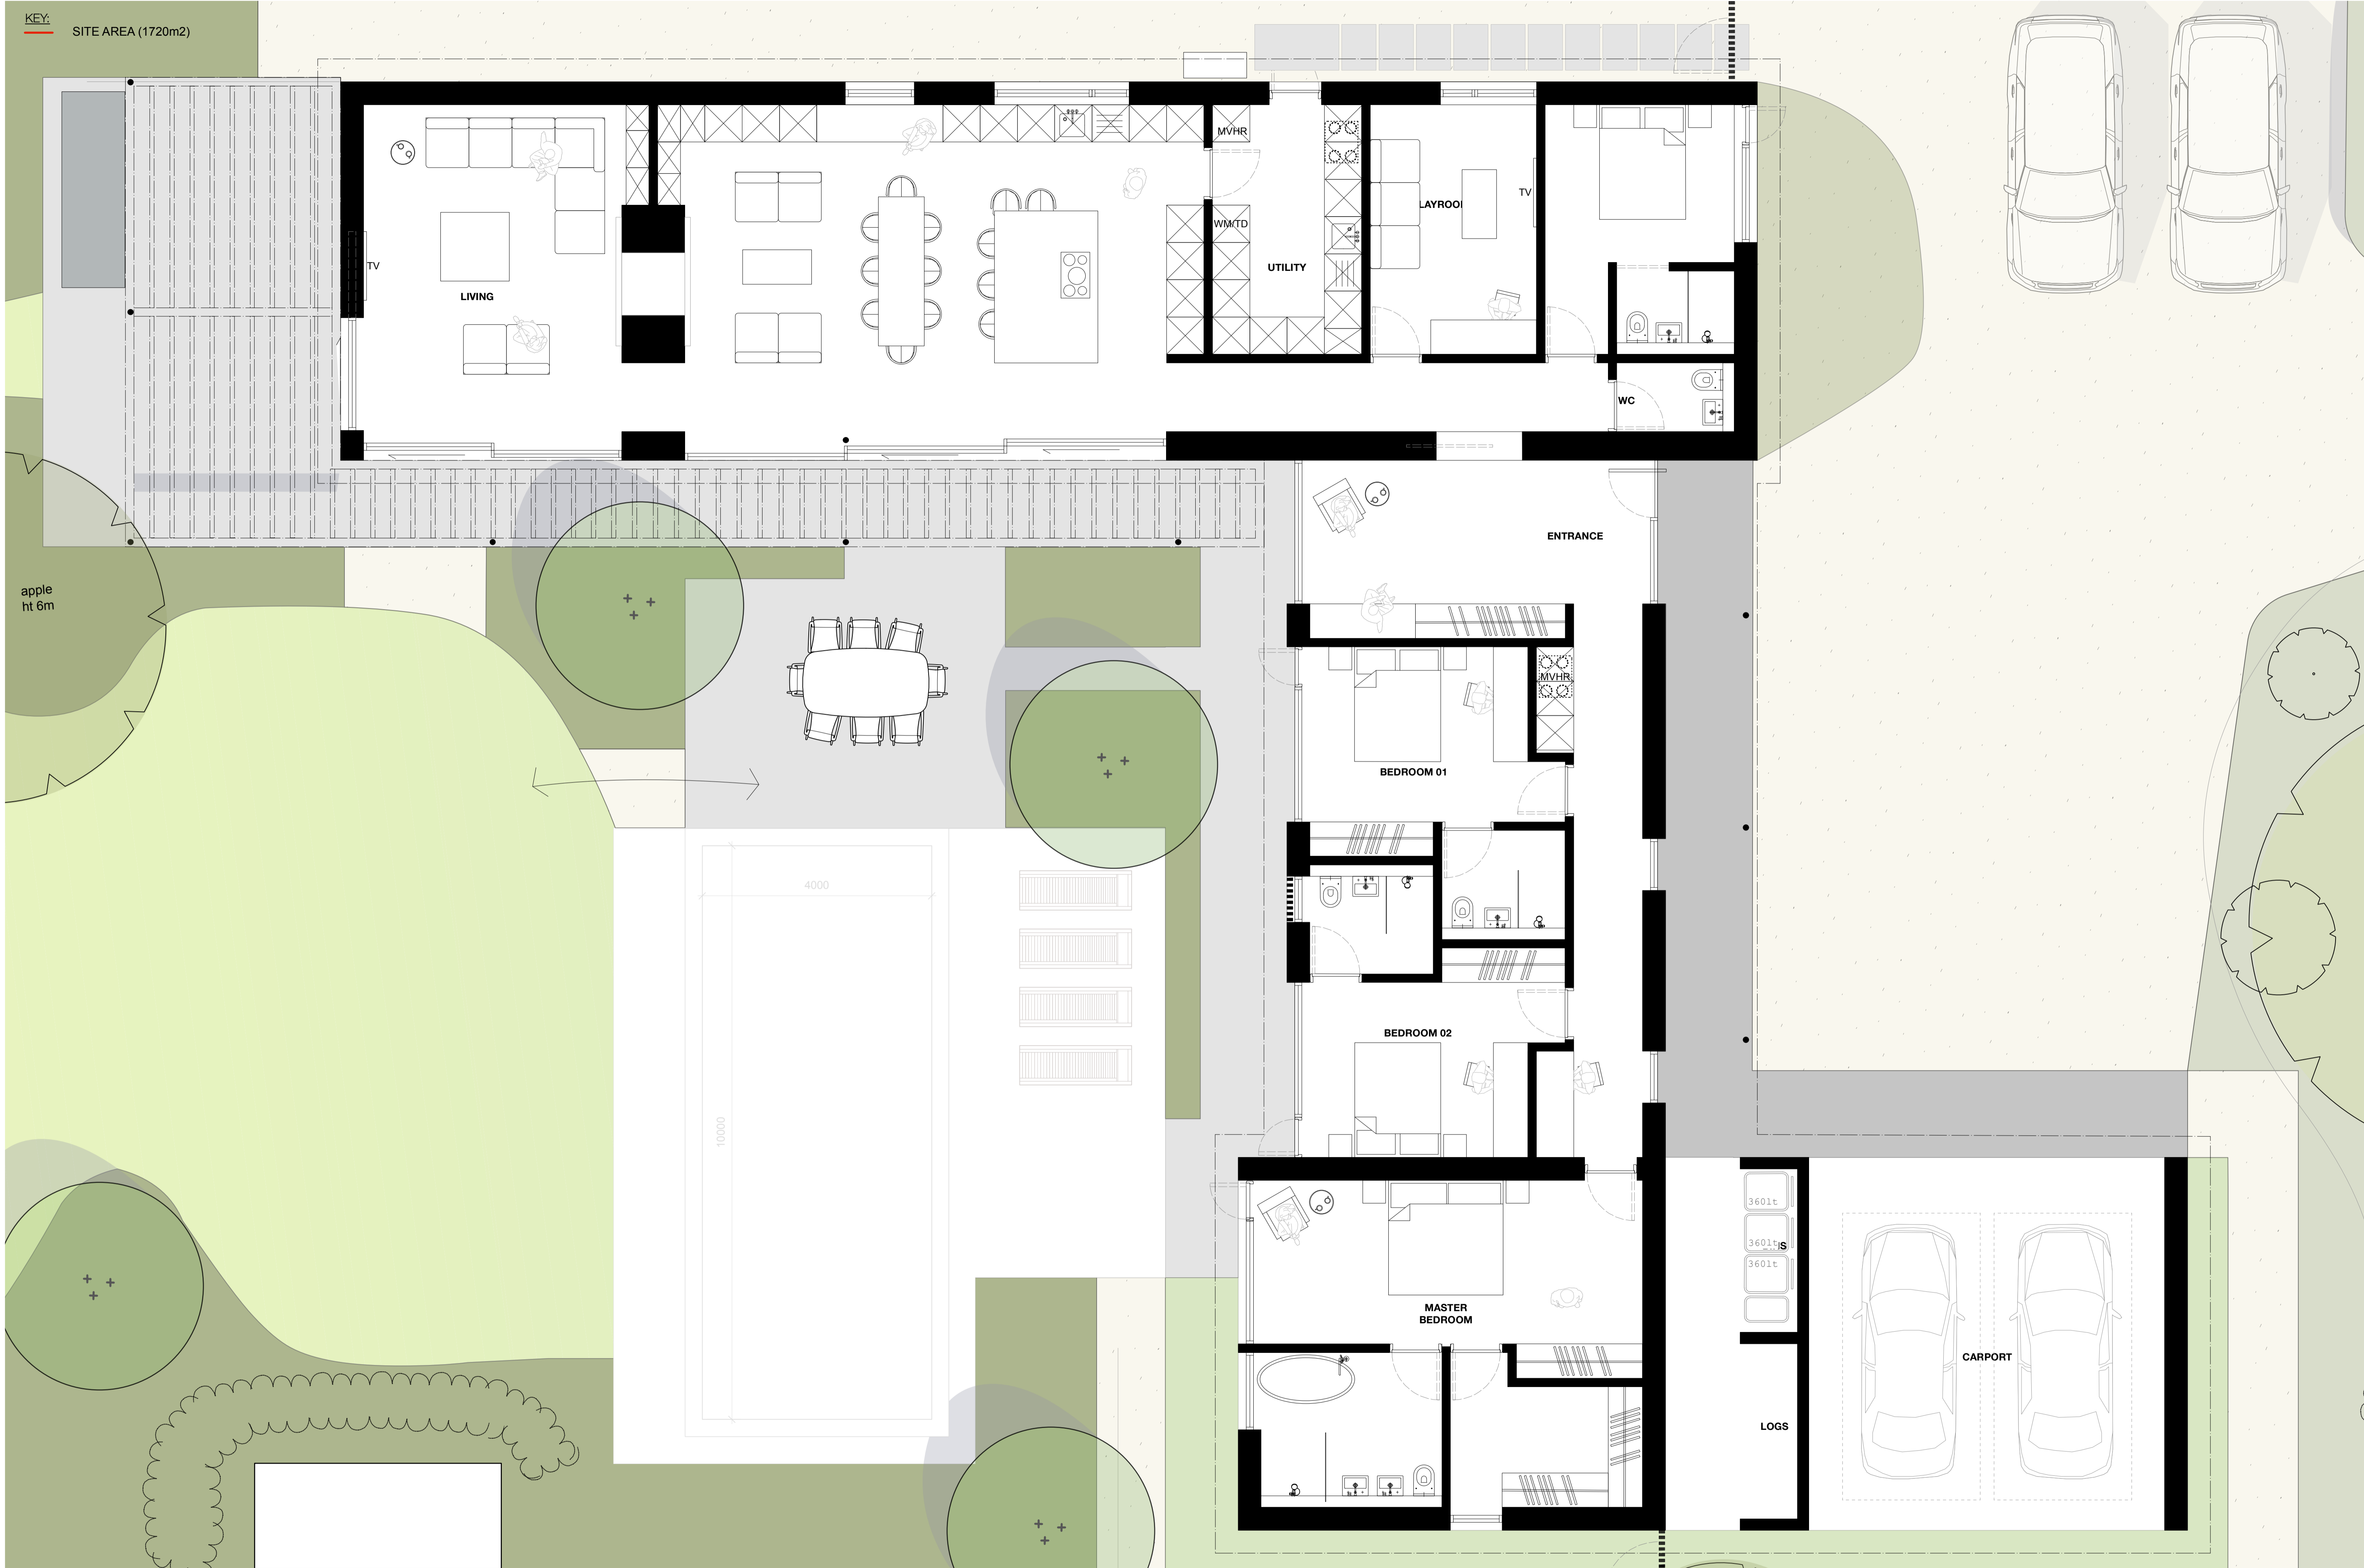

1 PROPOSED GROUND FLOOR PLAN  
SCALE 1:50 @ A1 / 1:100 @ A3

0 5 M

STATUS: PLANNING  
SCALE: 1:50 @ A1  
DATE: SEPTEMBER 2023

DRAWING NO: 2303\_P\_201  
TITLE: PROPOSED GROUND FLOOR PLAN  
PROJECT: ADOLPH HOUSE, CHAWRIDGE LANE, WINKFIELD, SL4 4QR

jpa  
E-444 (© 1990) 026495  
www.jpaindependent.co.uk