




1:100 scale Bar
 This Drawing has been produced for printing onto A2 size paper.
 If printing on A3 please use the scale below for reference.

 

AMENDED PLAN
 21/00218/FUL
 27.10.2021

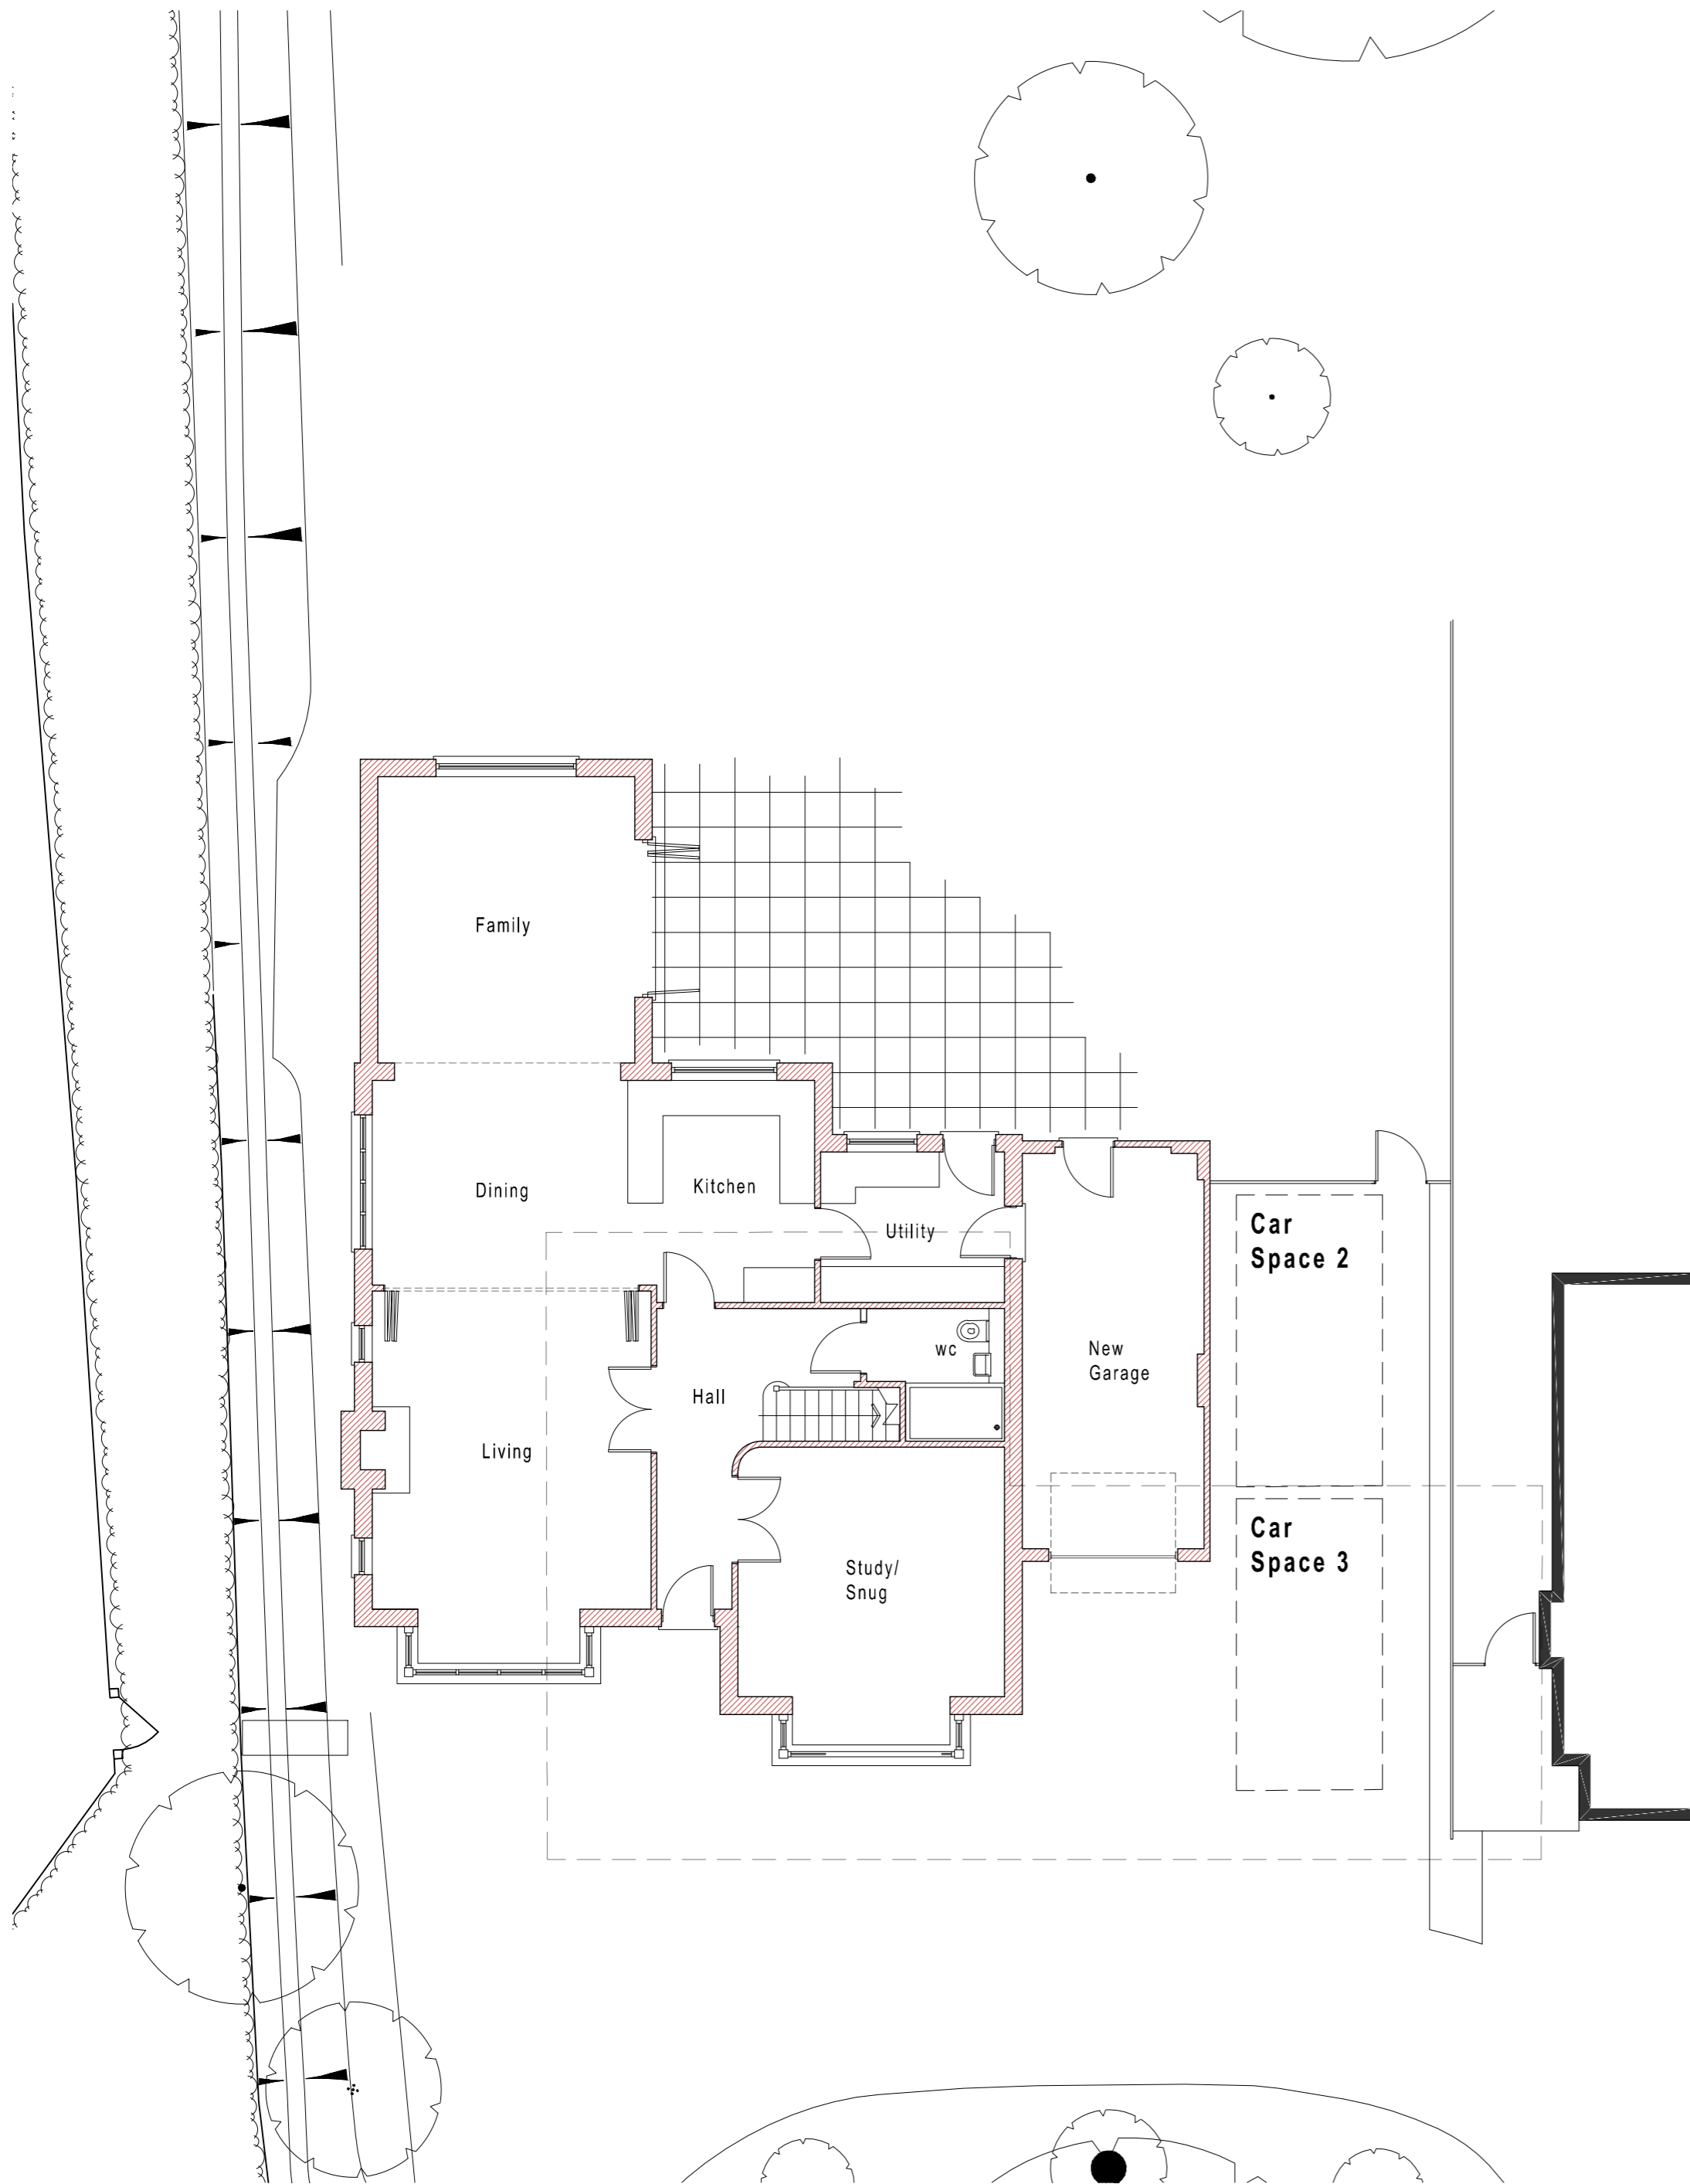

Ground Floor Plan 1:100 Scale

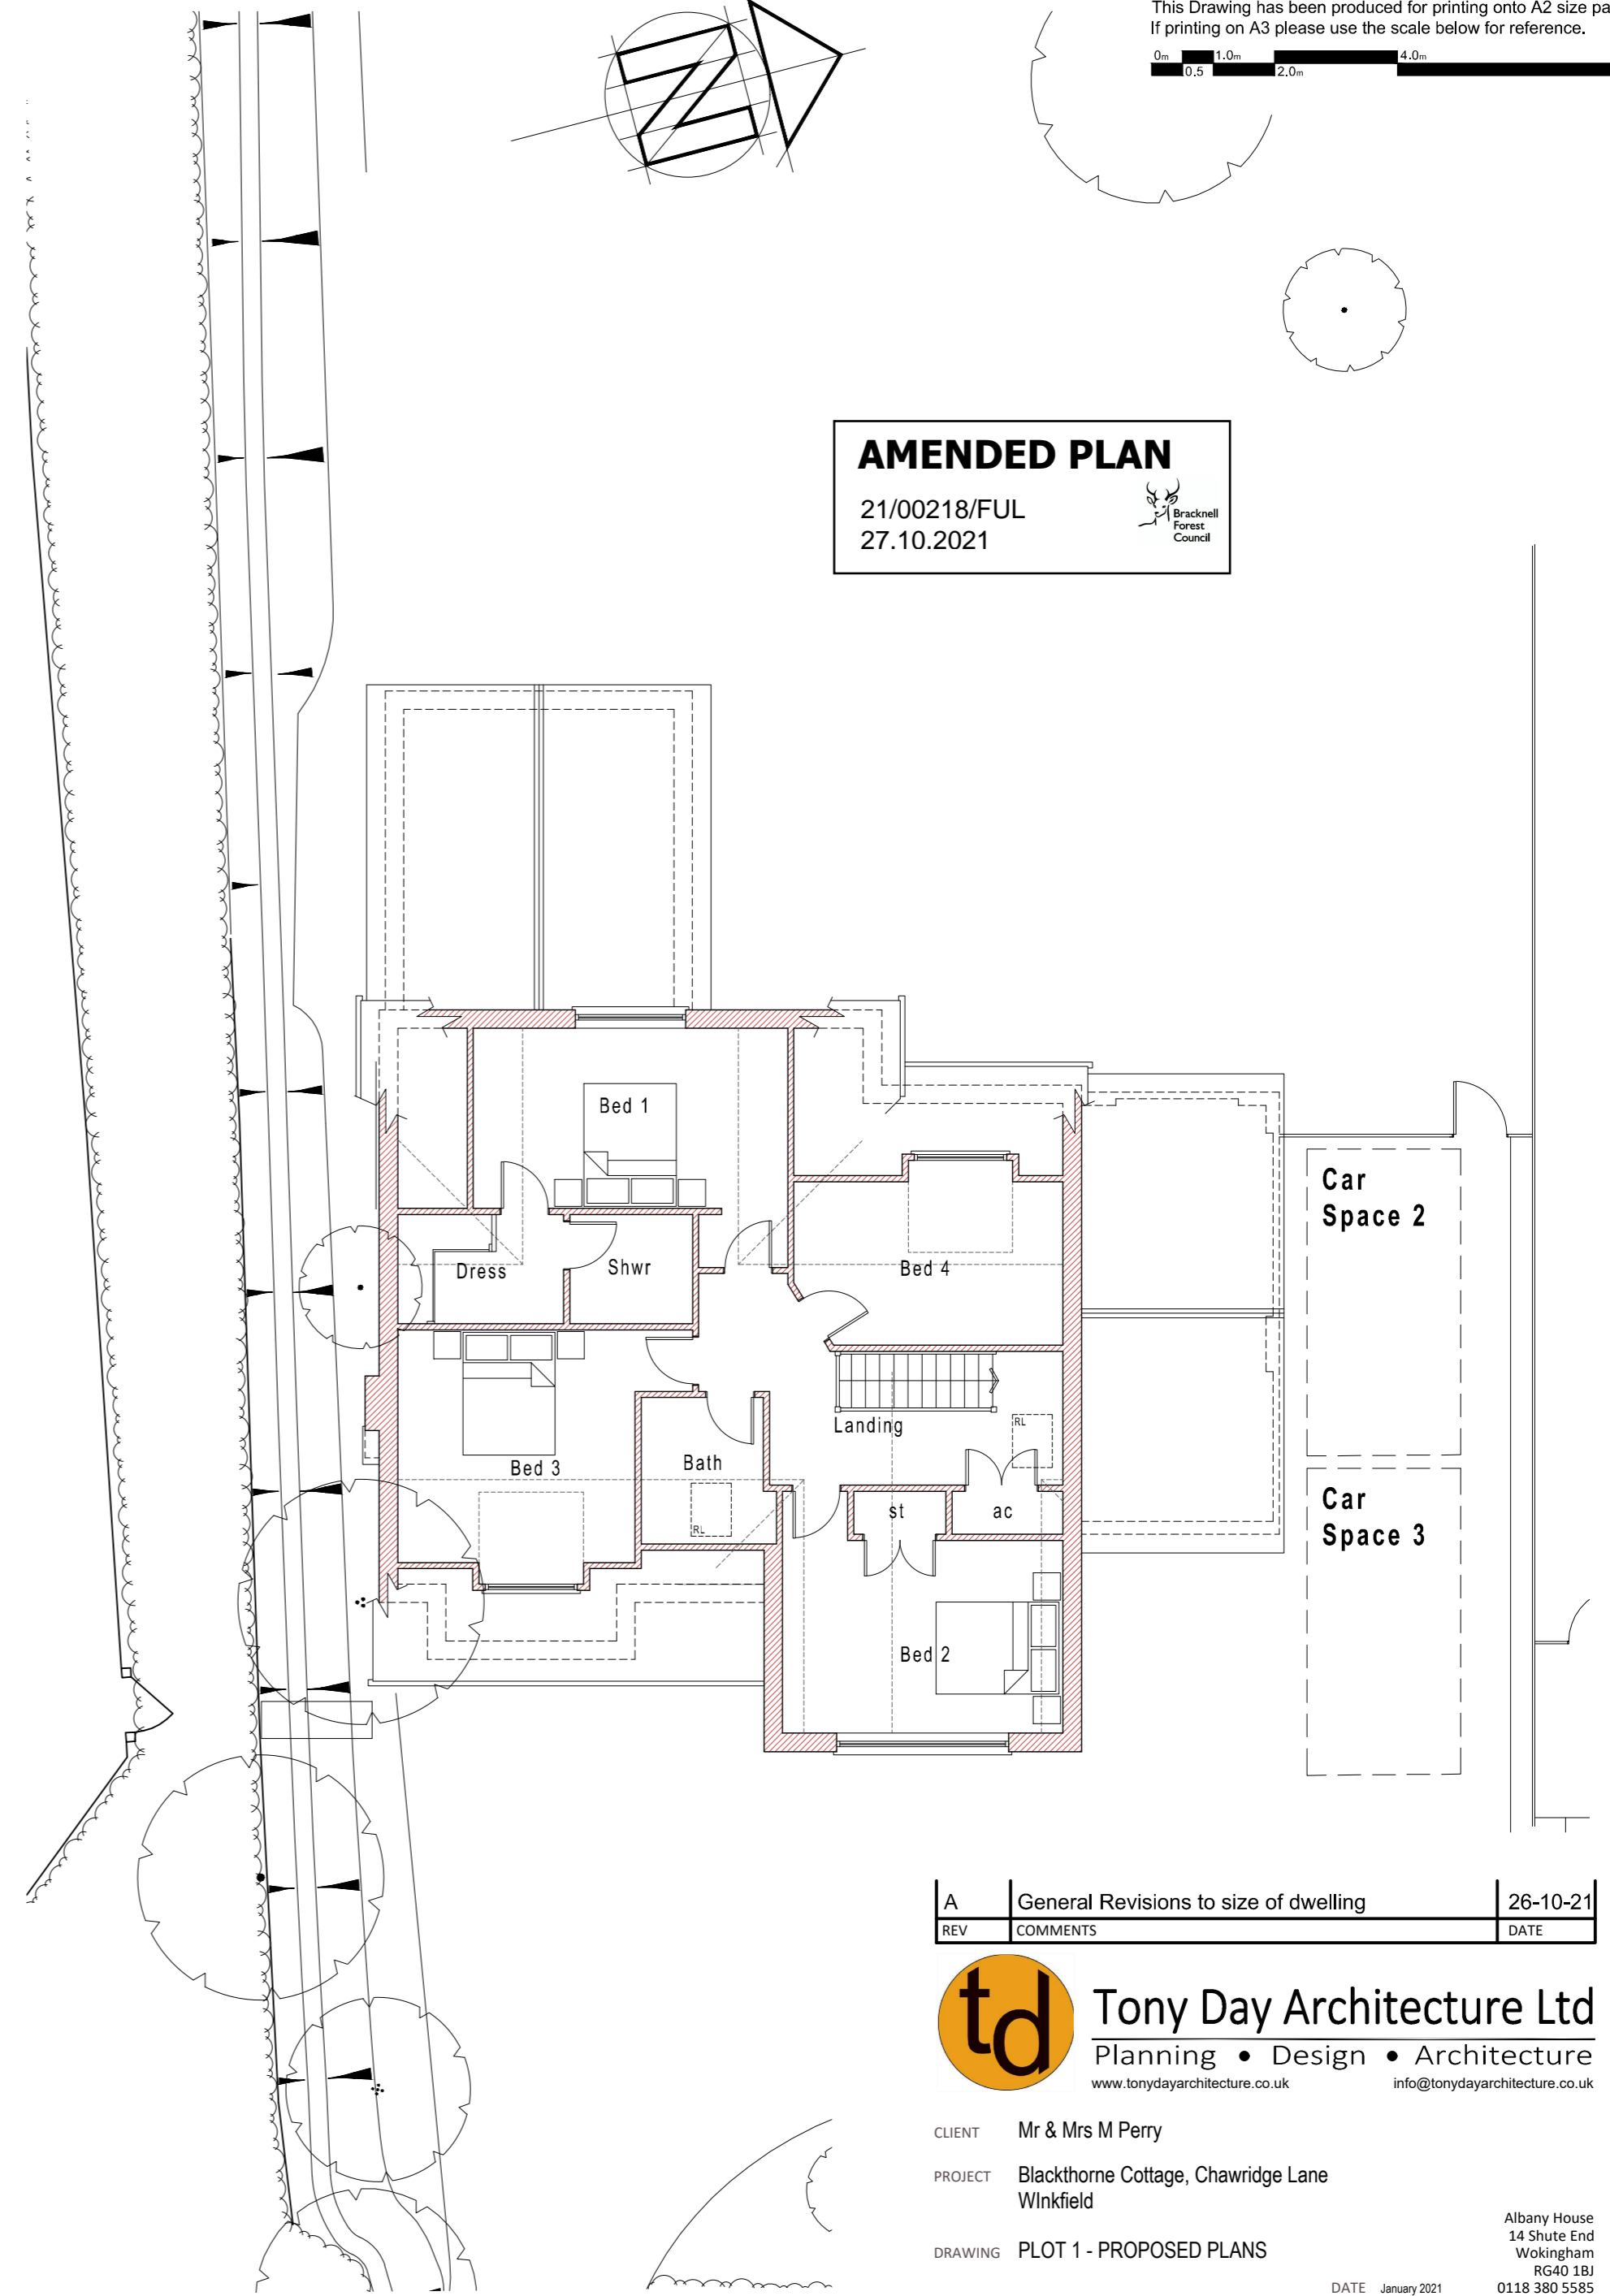

First Floor Plan 1:100 Scale

REV	COMMENTS	DATE
A	General Revisions to size of dwelling	26-10-21

td Tony Day Architecture Ltd
 Planning • Design • Architecture
 www.tonydayarchitecture.co.uk info@tonydayarchitecture.co.uk

CLIENT Mr & Mrs M Perry
 PROJECT Blackthorne Cottage, Chawridge Lane
 Winkfield

DRAWING PLOT 1 - PROPOSED PLANS

SCALE 1:100 @ A2 DRAWN P Bonney NO 3736 / 201 REV A

Albany House
 14 Shute End
 Wokingham
 RG40 1BJ
 0118 380 5585

DATE January 2021
 THIS DRAWING MUST NOT BE SCALED UNLESS ISSUED FOR PLANNING PURPOSES. ALL DIMENSIONS ARE TO BE VERIFIED PRIOR TO SETTING OUT, COMMENCING WORK, OR PRODUCTION OF FABRICATION DRAWINGS. REPORT ANY DISCREPANCIES TO THE SUPERVISING OFFICER IMMEDIATELY. ©