




ANNEXE GROUND FLOOR PLAN
SCALE 1:50 @ A1 / 1:100 @ A3

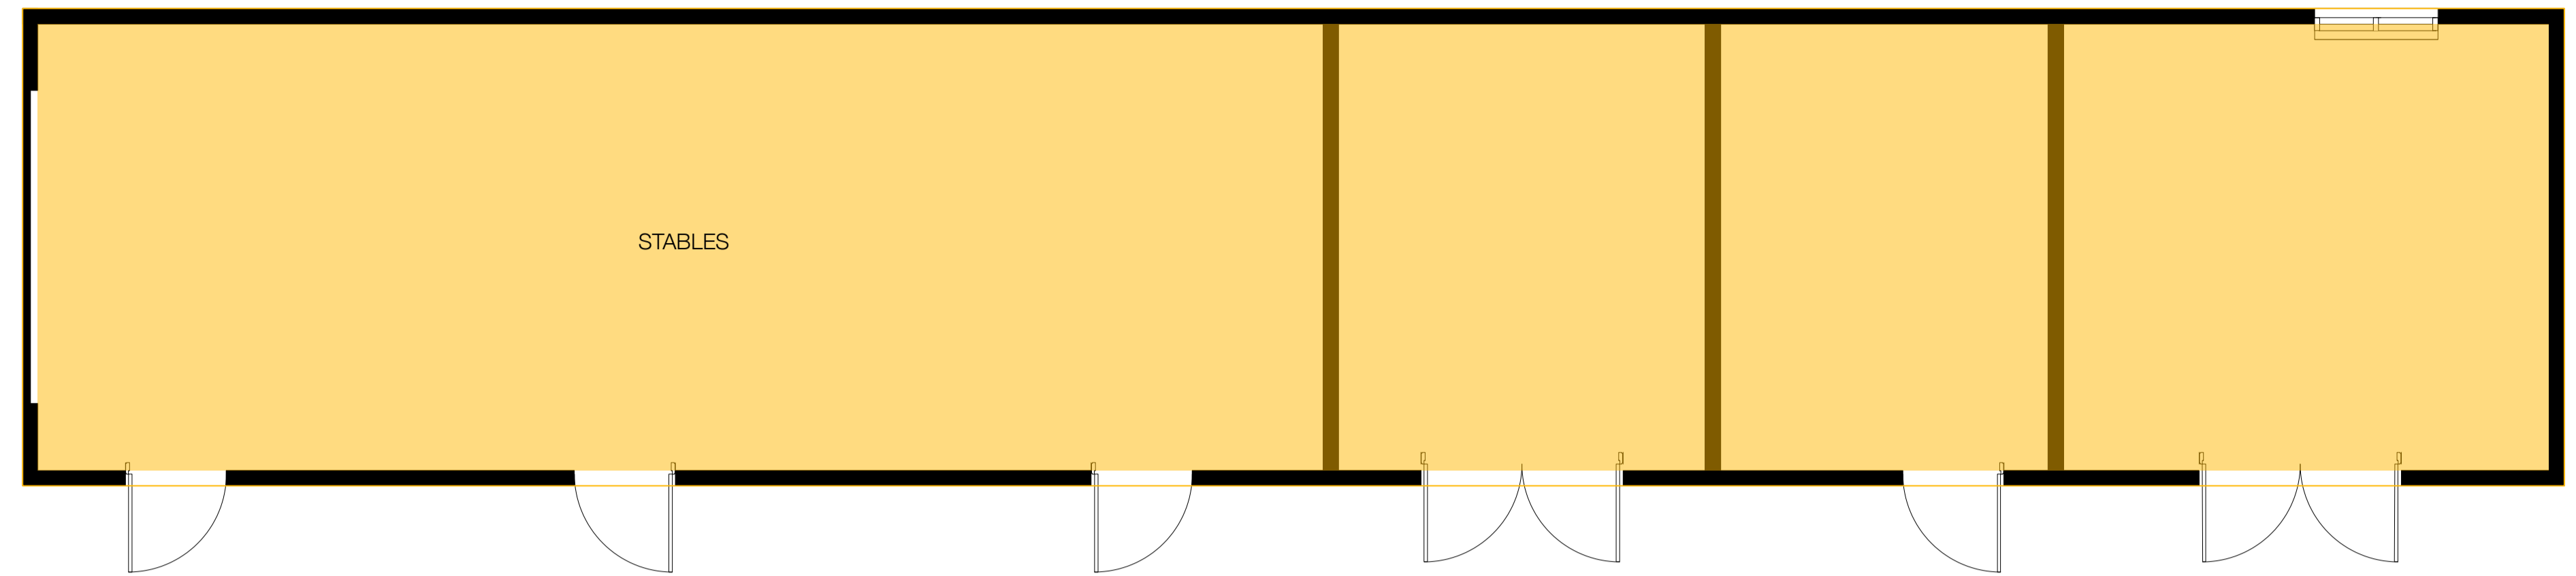


STABLES GROUND FLOOR PLAN
SCALE 1:50 @ A1 / 1:100 @ A3

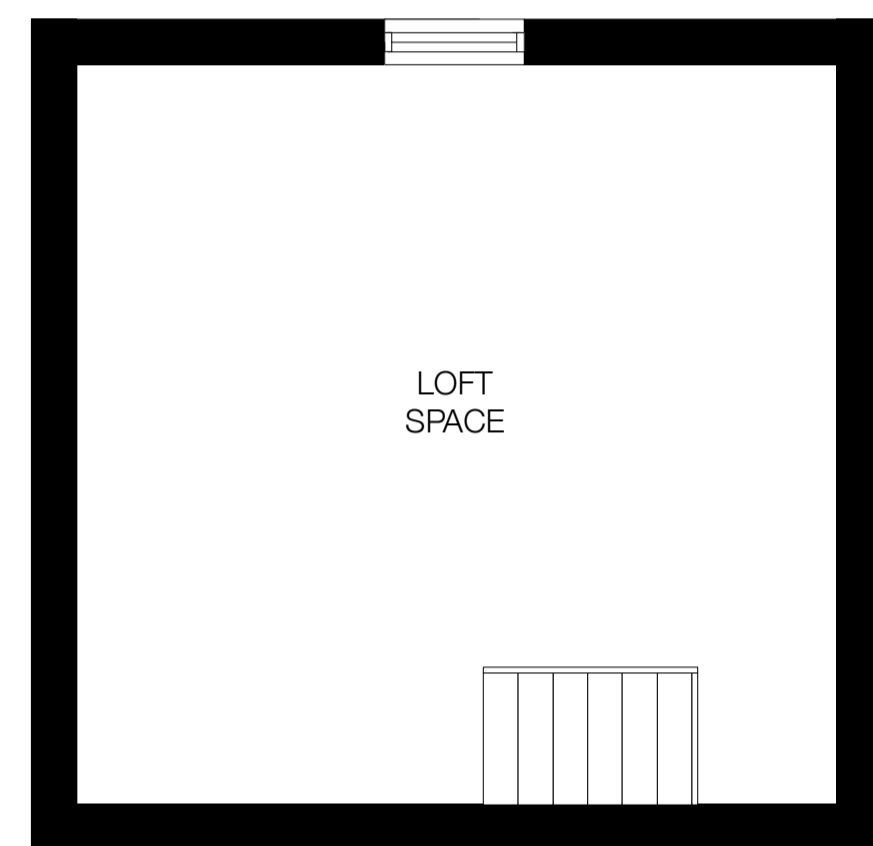

ANNEXE FIRST FLOOR PLAN
SCALE 1:50 @ A1 / 1:100 @ A3

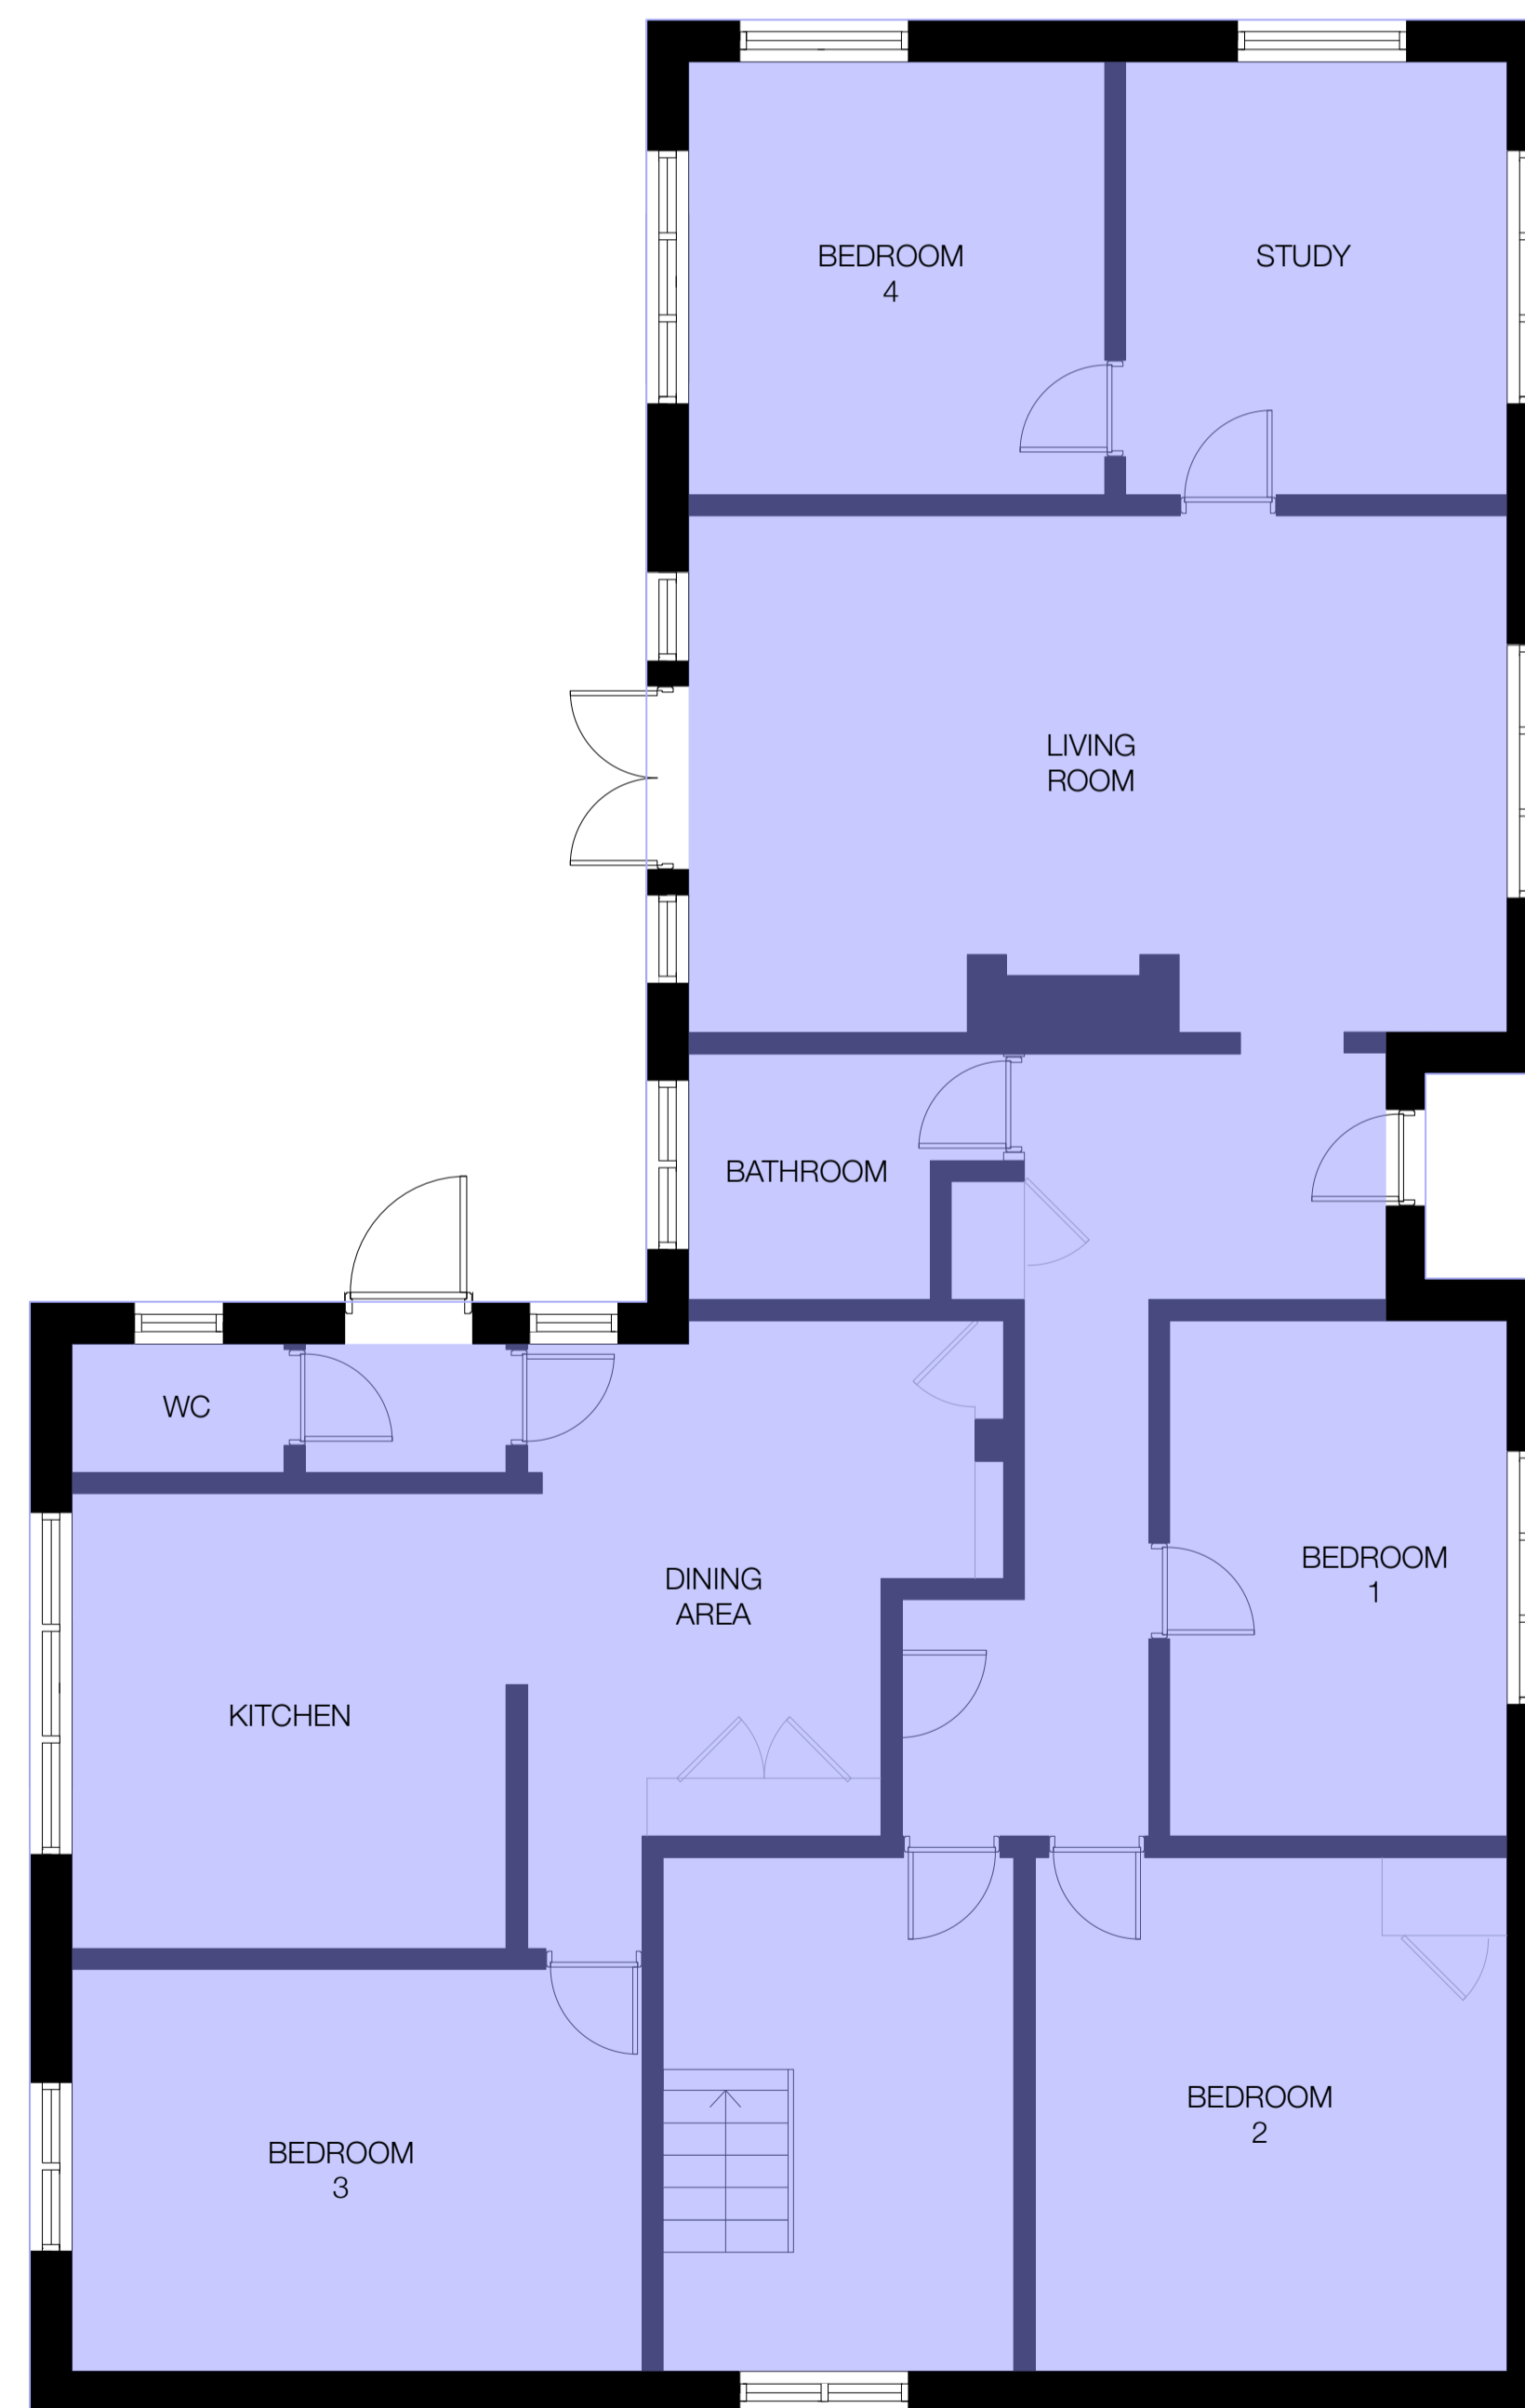

BLACKTHORN COTTAGE GROUND FLOOR PLAN
SCALE 1:50 @ A1 / 1:100 @ A3

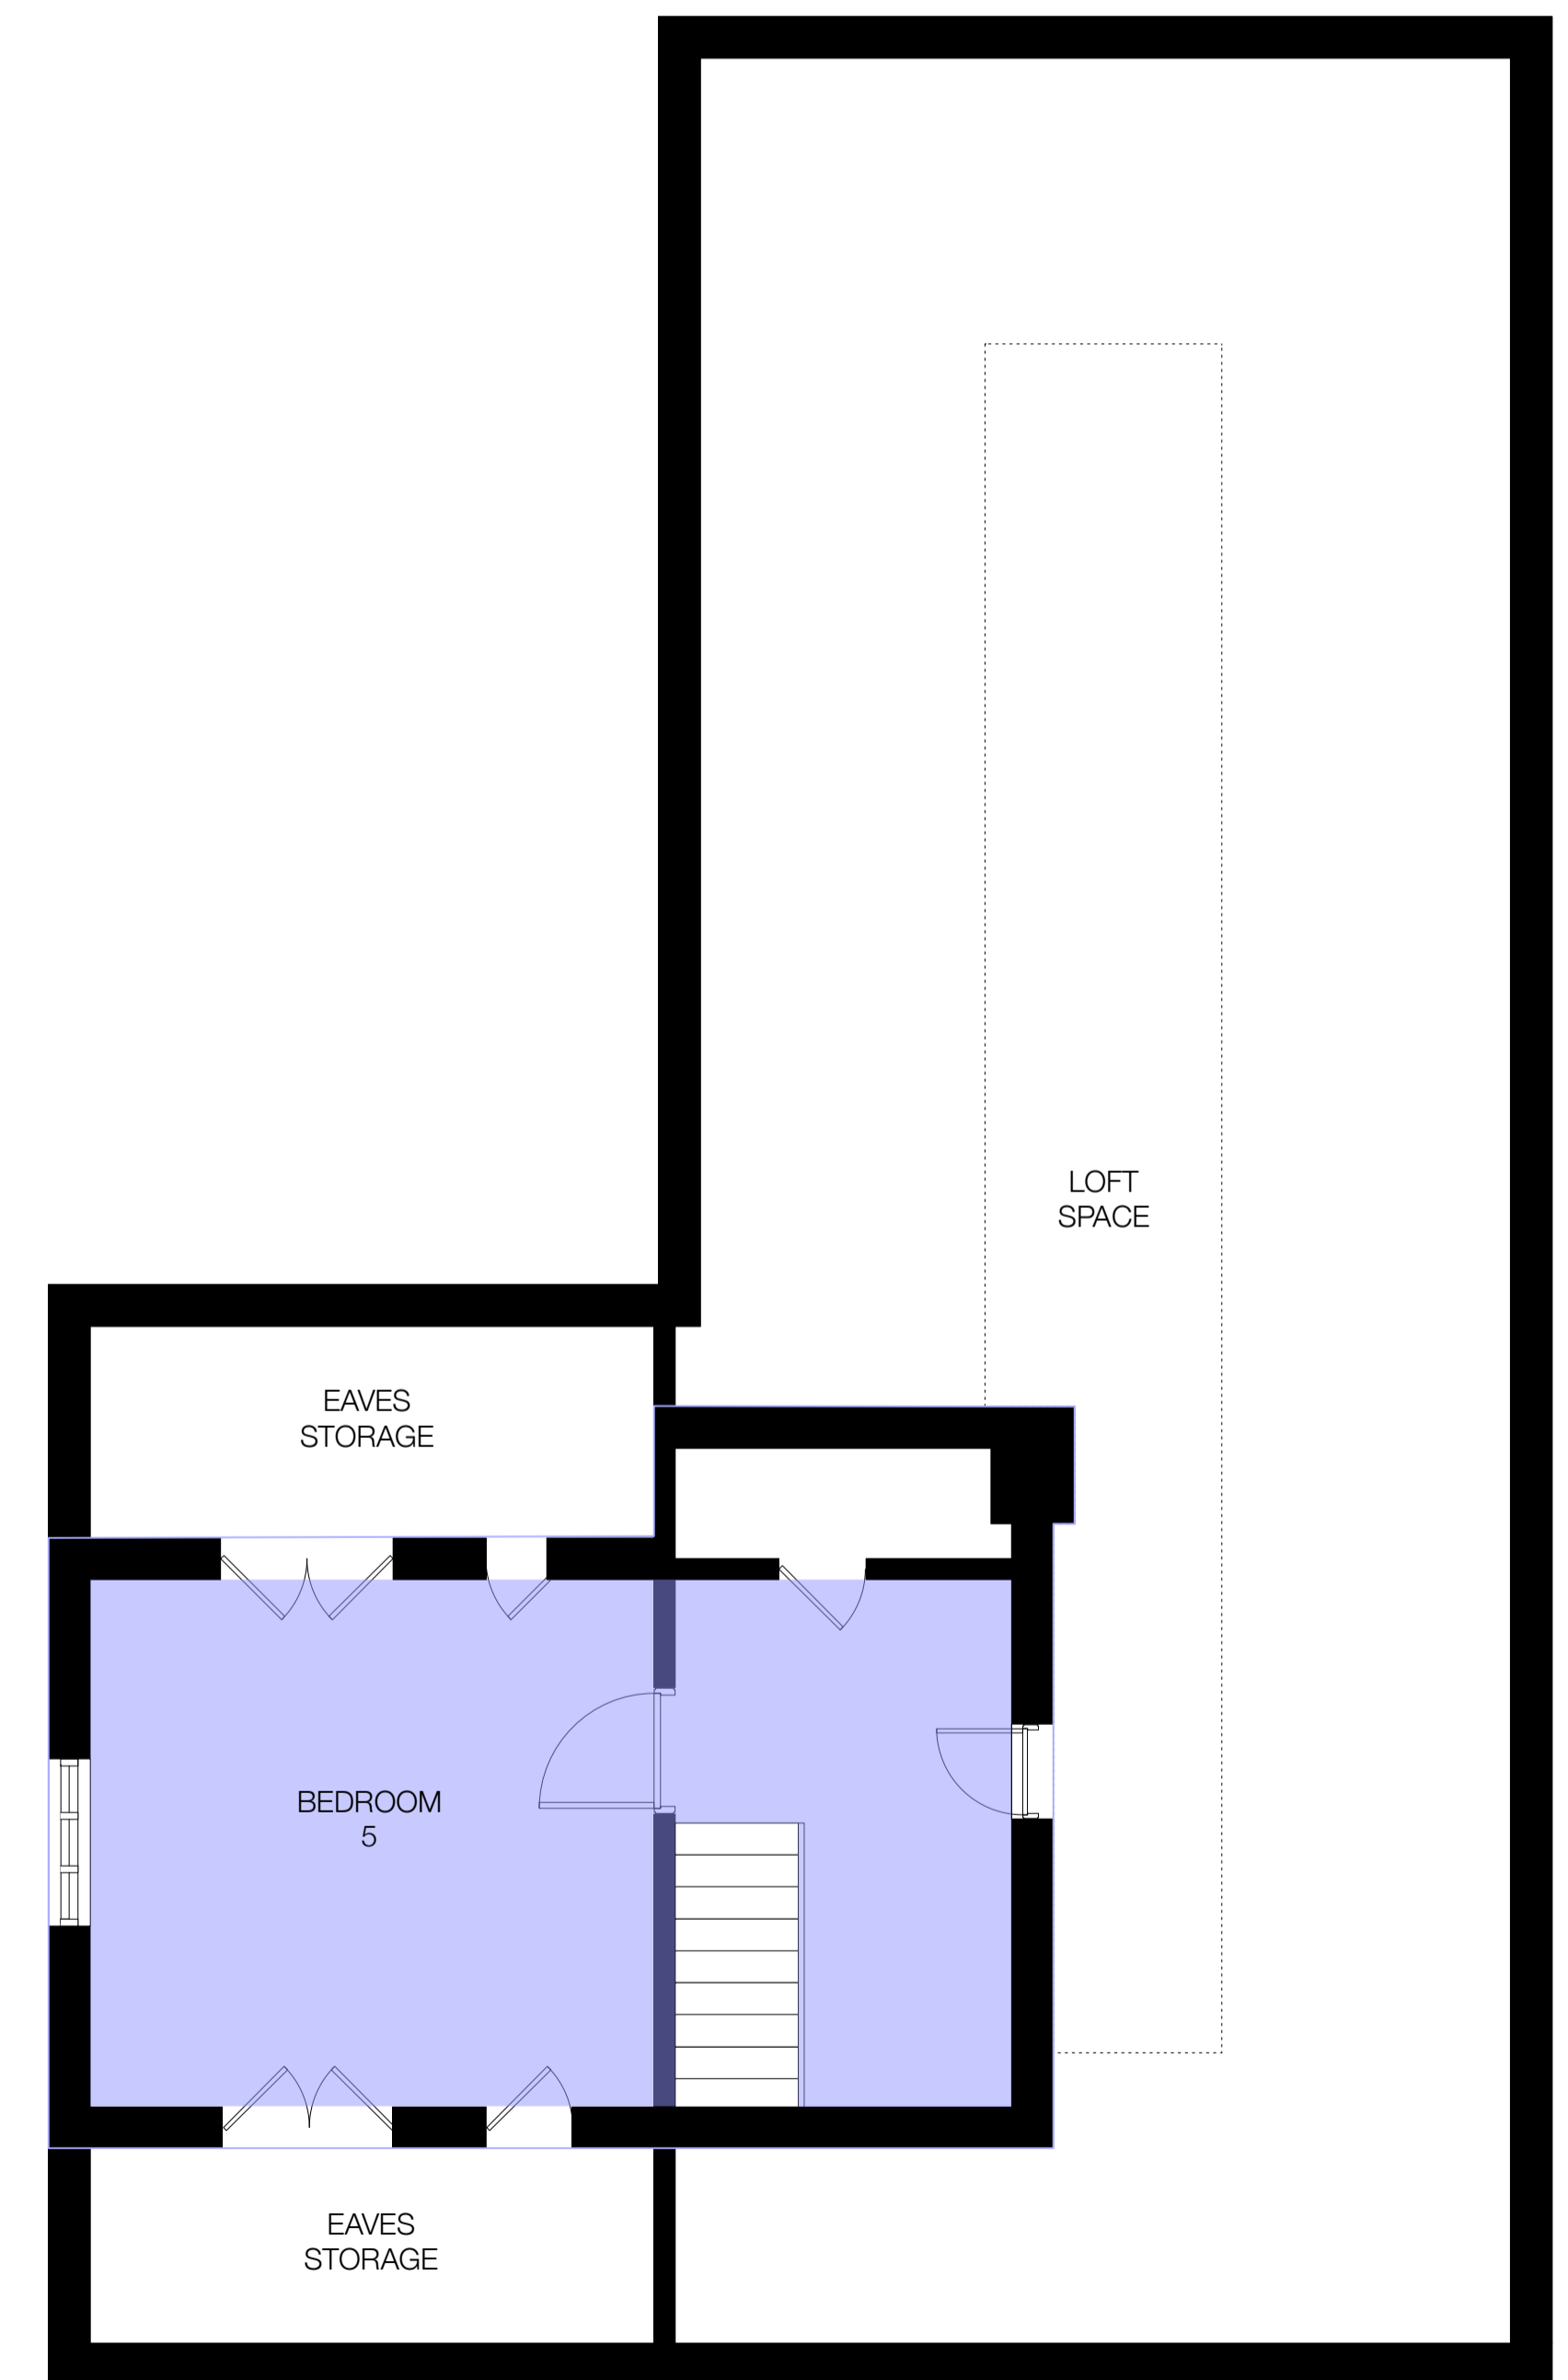

BLACKTHORN COTTAGE FIRST FLOOR PLAN
SCALE 1:50 @ A1 / 1:100 @ A3

AREA GEA:

78.9M2
142.4M2
31.2M2

VOLUME:

382M3
464M3
103M3

0 5 M

STATUS: PLANNING

SCALE: 1:50 @ A1

DATE: JUNE 2023

DRAWING NO: 2303_P_203

TITLE: EXISTING GROUND & FIRST FLOOR PLANS

PROJECT: ADOLPH HOUSE, CHAMBERG LANE, WINKFIELD, SL4 4QB